



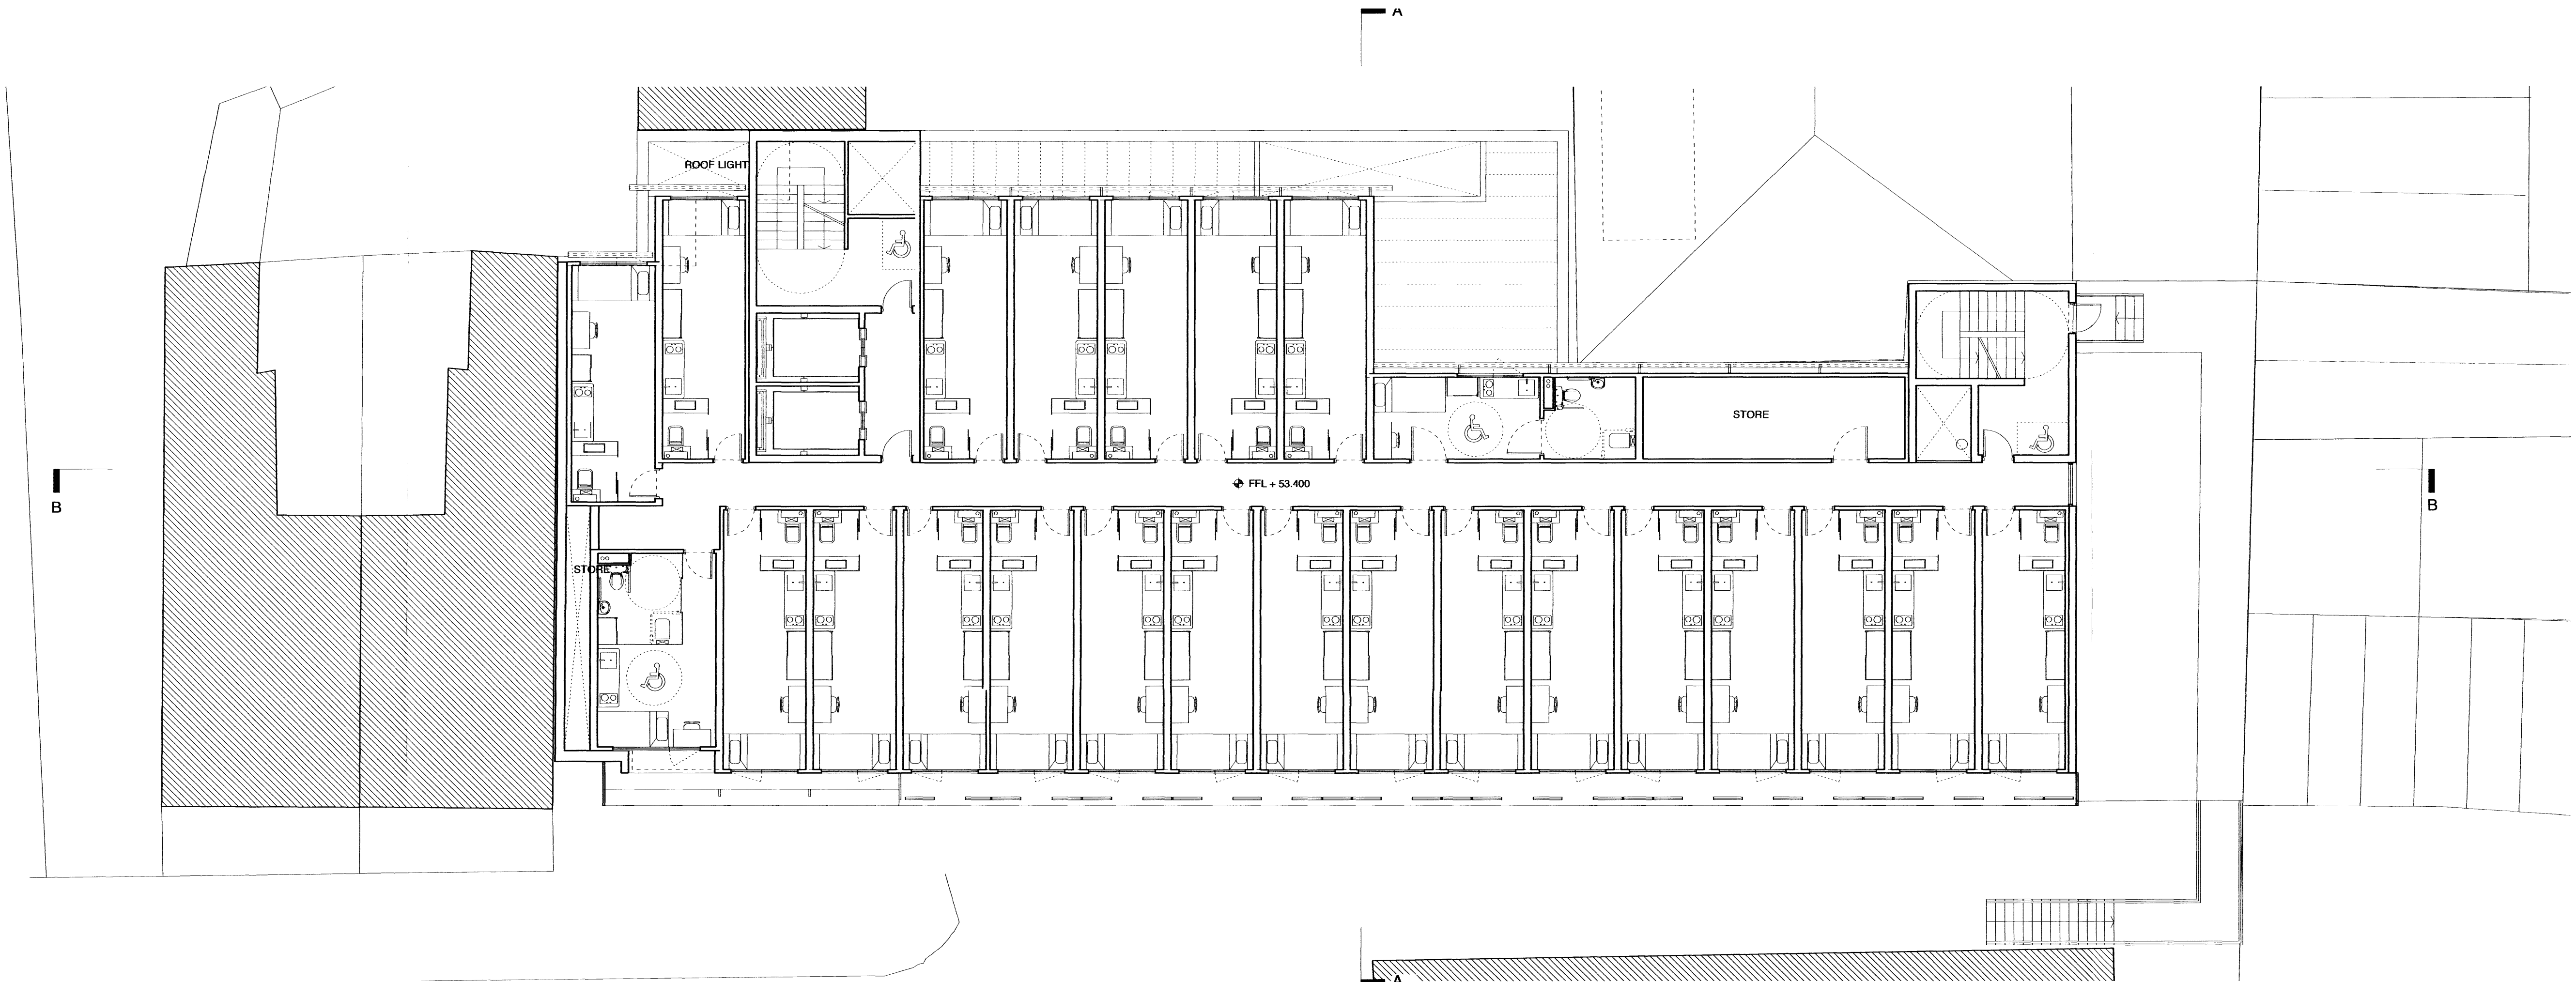

FIRST FLOOR PLAN

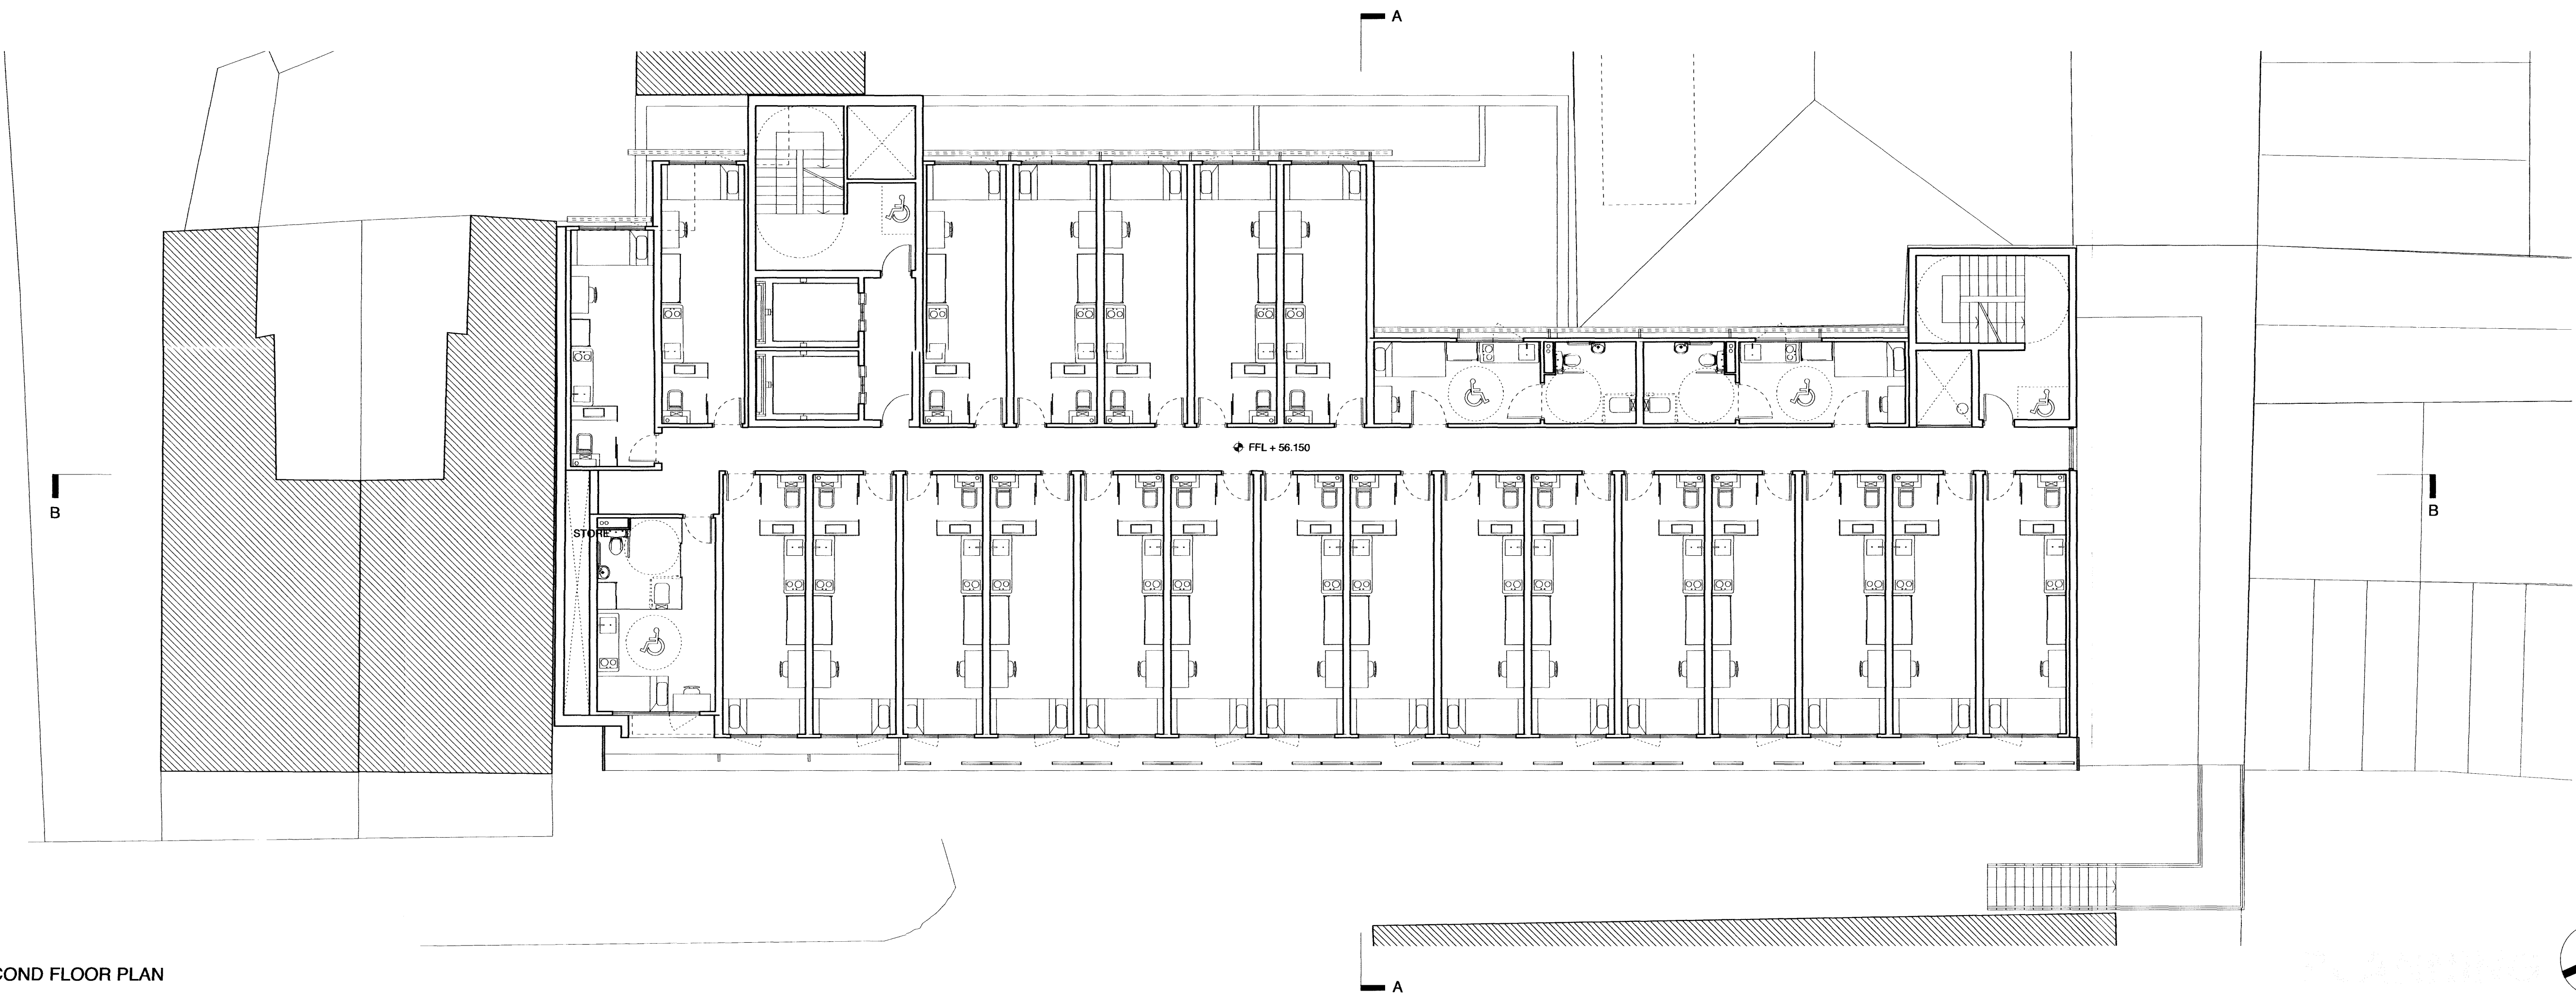

SECOND FLOOR PLAN

This drawing, the work of architecture to which it relates, and any notes relating to them are protected by copyright. To the extent that this is a design document it is, in addition, protected by design right. All rights in them are reserved. They are provided for your information about the application only. No part of them or any design to which they relate may be reproduced in any form or by any means without the prior written permission of John Pardey Architects, except as expressly permitted by law. The doing of any unauthorized act in relation to them may result in both a civil claim and criminal prosecution.

© john pardey architects

cad file:

Notes

rev	date	initials	description
1	01/09/09	JP	Initial design
2	02/09/09	JP	Revised design
3	03/09/09	JP	Final design

drawing: FIRST FLOOR PLAN / SECOND FLOOR PLAN PROPOSED

project: 0710-BELMONT STREET

drawing no: 710-251

revision: A

status: PLANNING

scale @ A1/A3: 1:100 / 1:200

date: NOV 09

JOHN PARDEY

beck farm studio
st leonards road
east and
lymington
hampshire
SO41 5SR

t 01590 626465
f 01590 626547
m 01590 626465
www.johnpardeyarchitects.com

JPA Group Ltd. registered in England No. 01590 626547