



20m
10m
5m
1m
0m

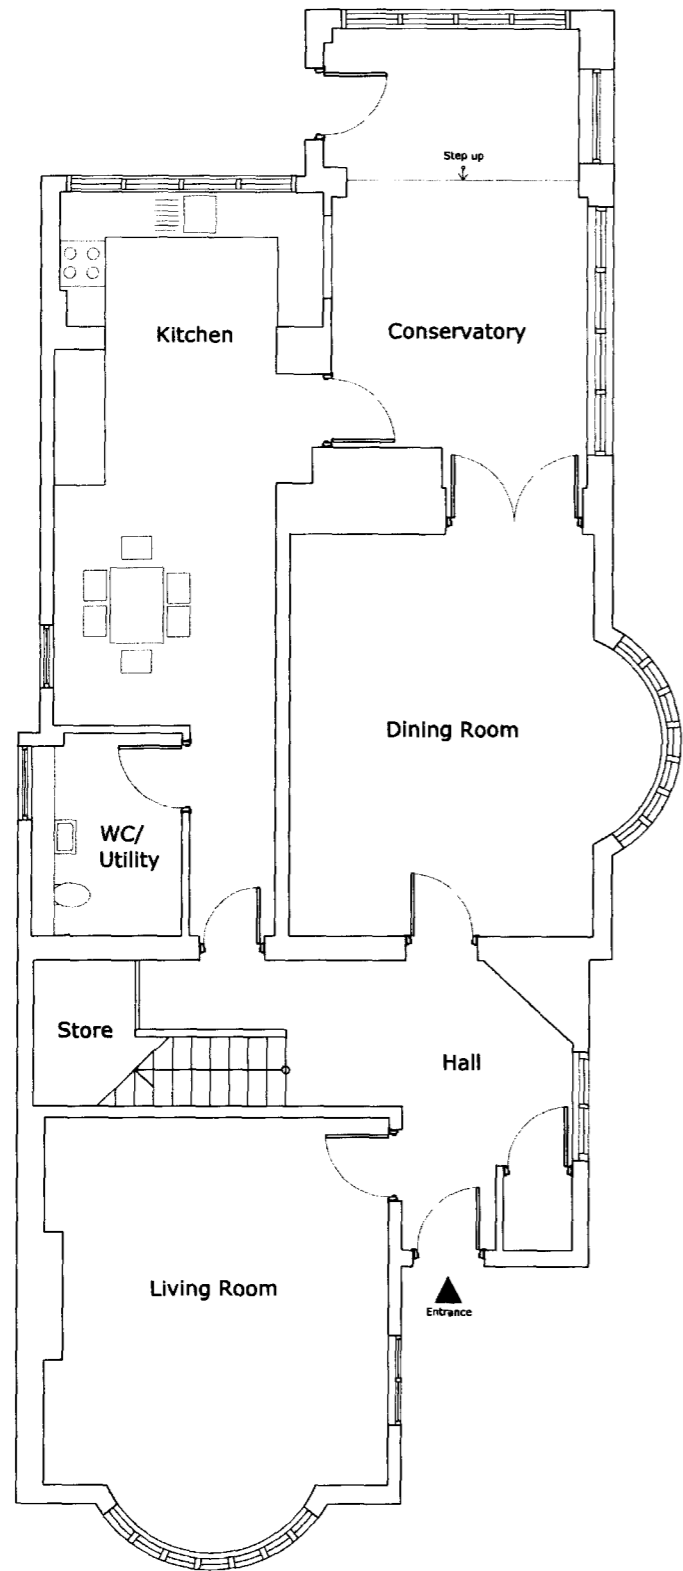


0m 1m 5m 10m

1 **Ground Floor**
1:50 @ A1 / 1:100 @ A3

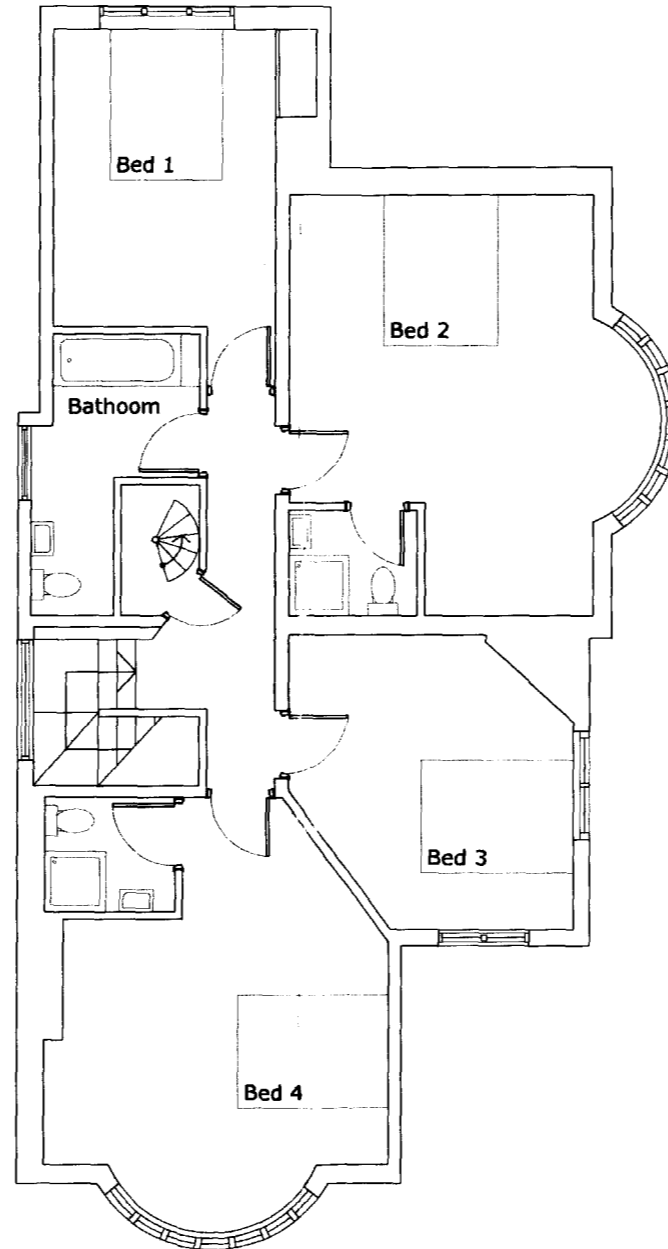

2 **First Floor**
1:50 @ A1 / 1:100 @ A3

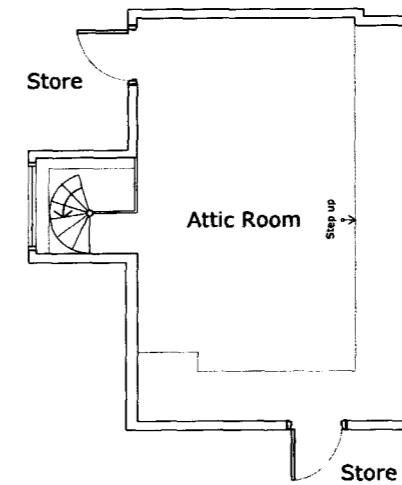

3 **Attic Floor**
1:50 @ A1 / 1:100 @ A3

Rev	Date	Note	CHKD
Drawing Status:			
MENELIK ROAD			
Drawing Title:			
PROPOSED FLOOR PLANS			
Drawing Reference:			
0029 GA(00)101 P0			
Project No.	Drawing Number	Revision	
Project Title:			
MENELIK ROAD SURVEY			
Client:			
MR DEREK MASON			
<small>This drawing is intended for the purpose indicated in the status box only. Do not scale from this drawing. All dimensions shown should be checked on site and discrepancies verified with the architect. This drawing must be read in conjunction with the relevant details and specifications shown.</small>			