




20m
10m
5m
1m
0m

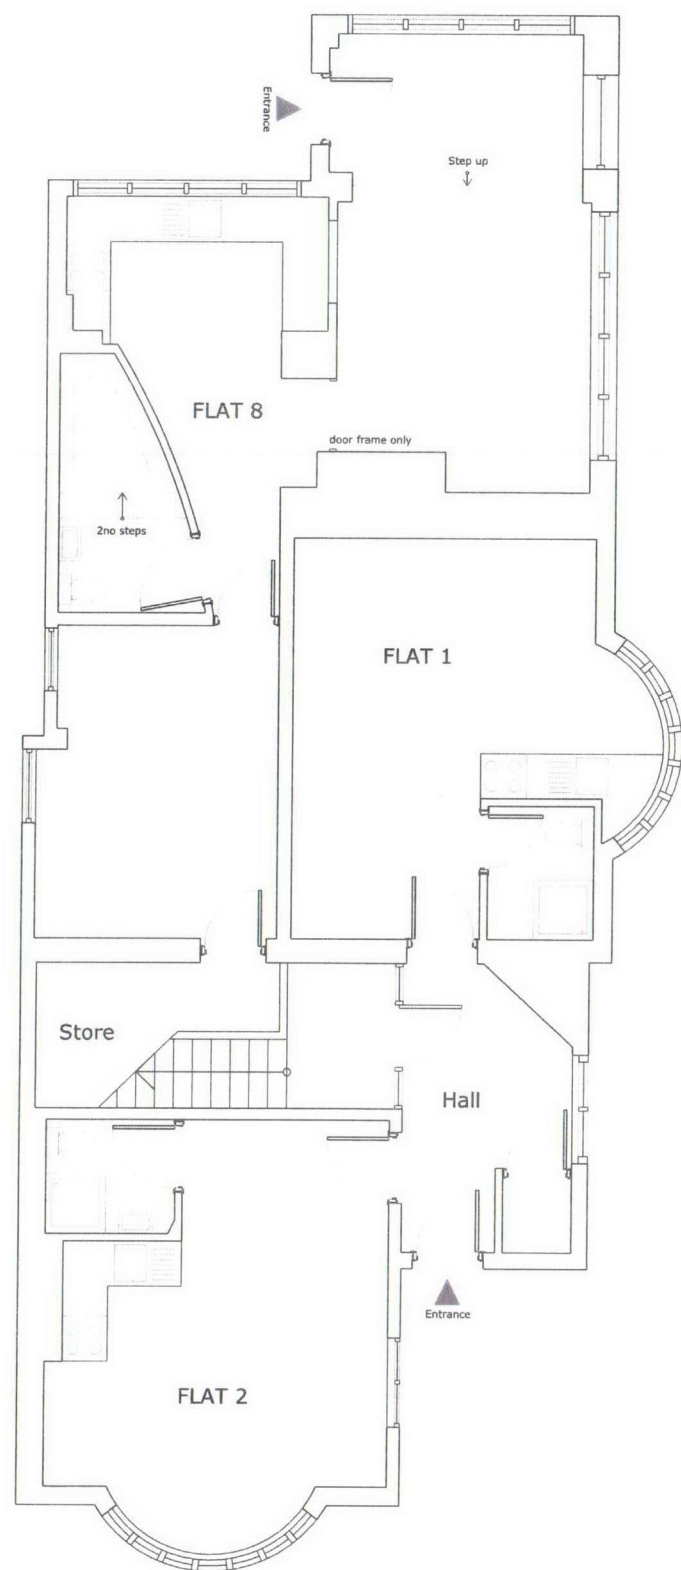


1 Ground Floor
1:50 @ A1 / 1:100 @ A3

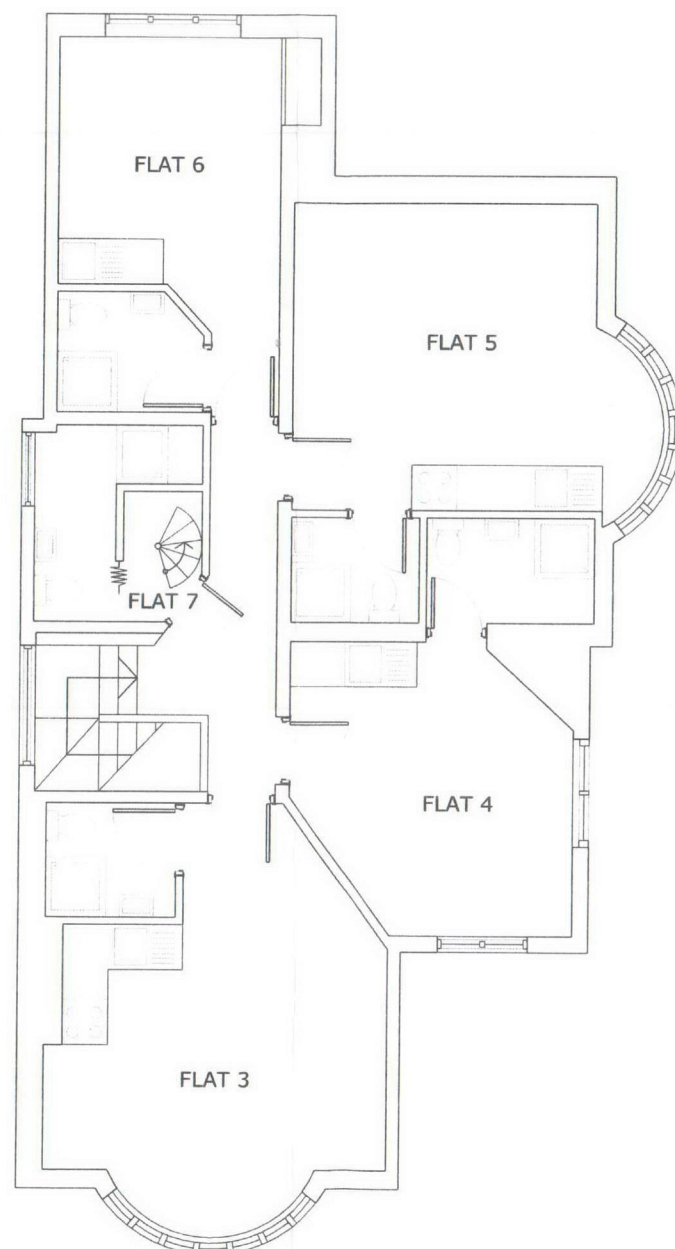

2 First Floor
1:50 @ A1 / 1:100 @ A3

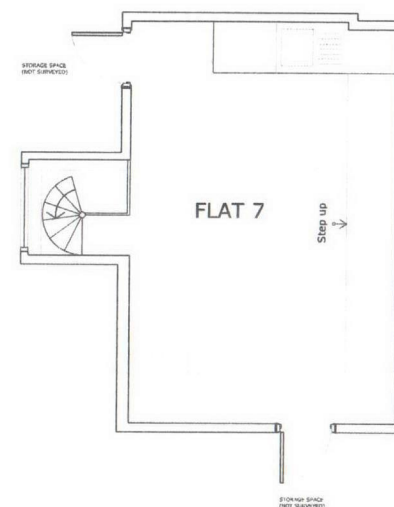

3 Attic Floor
1:50 @ A1 / 1:100 @ A3

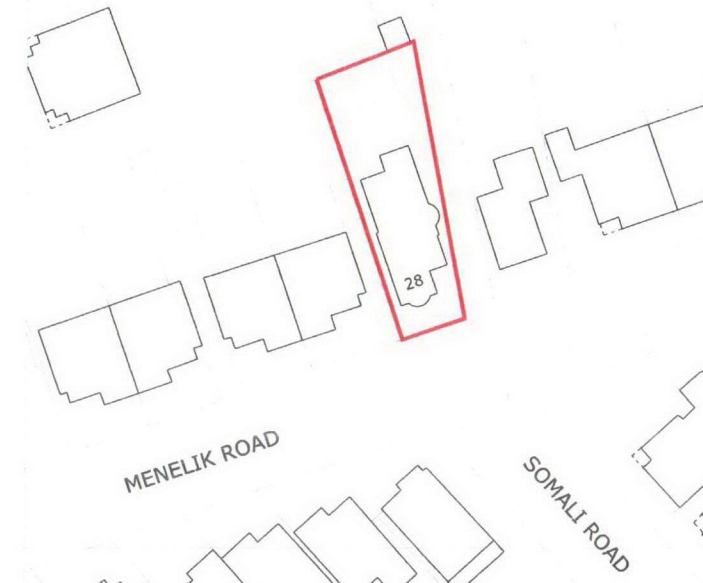

4 Site Plan
1:500 @ A1 / 1:1000 @ A3



Rev	Date	Note	CHKD
		Drawing Status:	
		MENELIK ROAD	
		Drawing Title:	
		EXISTING FLOOR PLANS	
		Drawing Reference:	
		0029 GA(00)100 PO	
		Project No.	Drawing Number
		Drawn By: EL	Checked By: HM
		Revision	01.06.09
		Project Title:	
		MENELIK ROAD SURVEY	
		Client:	
		MR DEREK MASON	
		This drawing is intended for the purpose indicated in the status box only. Do not scale from this drawing. All dimensions shown should be checked on site and discrepancies verified with the architect. This drawing must be read in conjunction with the relevant details and specifications shown.	