


This drawing, the work of architecture to which it relates, and any notes relating to them are protected by copyright. To the extent that this is a design document it is, in addition, protected by design right. All rights in them are reserved. They are provided for your information about the application only. No part of them or any design to which they relate may be reproduced in any form or any means without the prior written permission of Farwell Homes Limited, except as expressly permitted by law. The doing of any unauthorized act in relation to them may result in both a civil claim and criminal prosecution.


© John Pardey Architects

cad file:

Notes

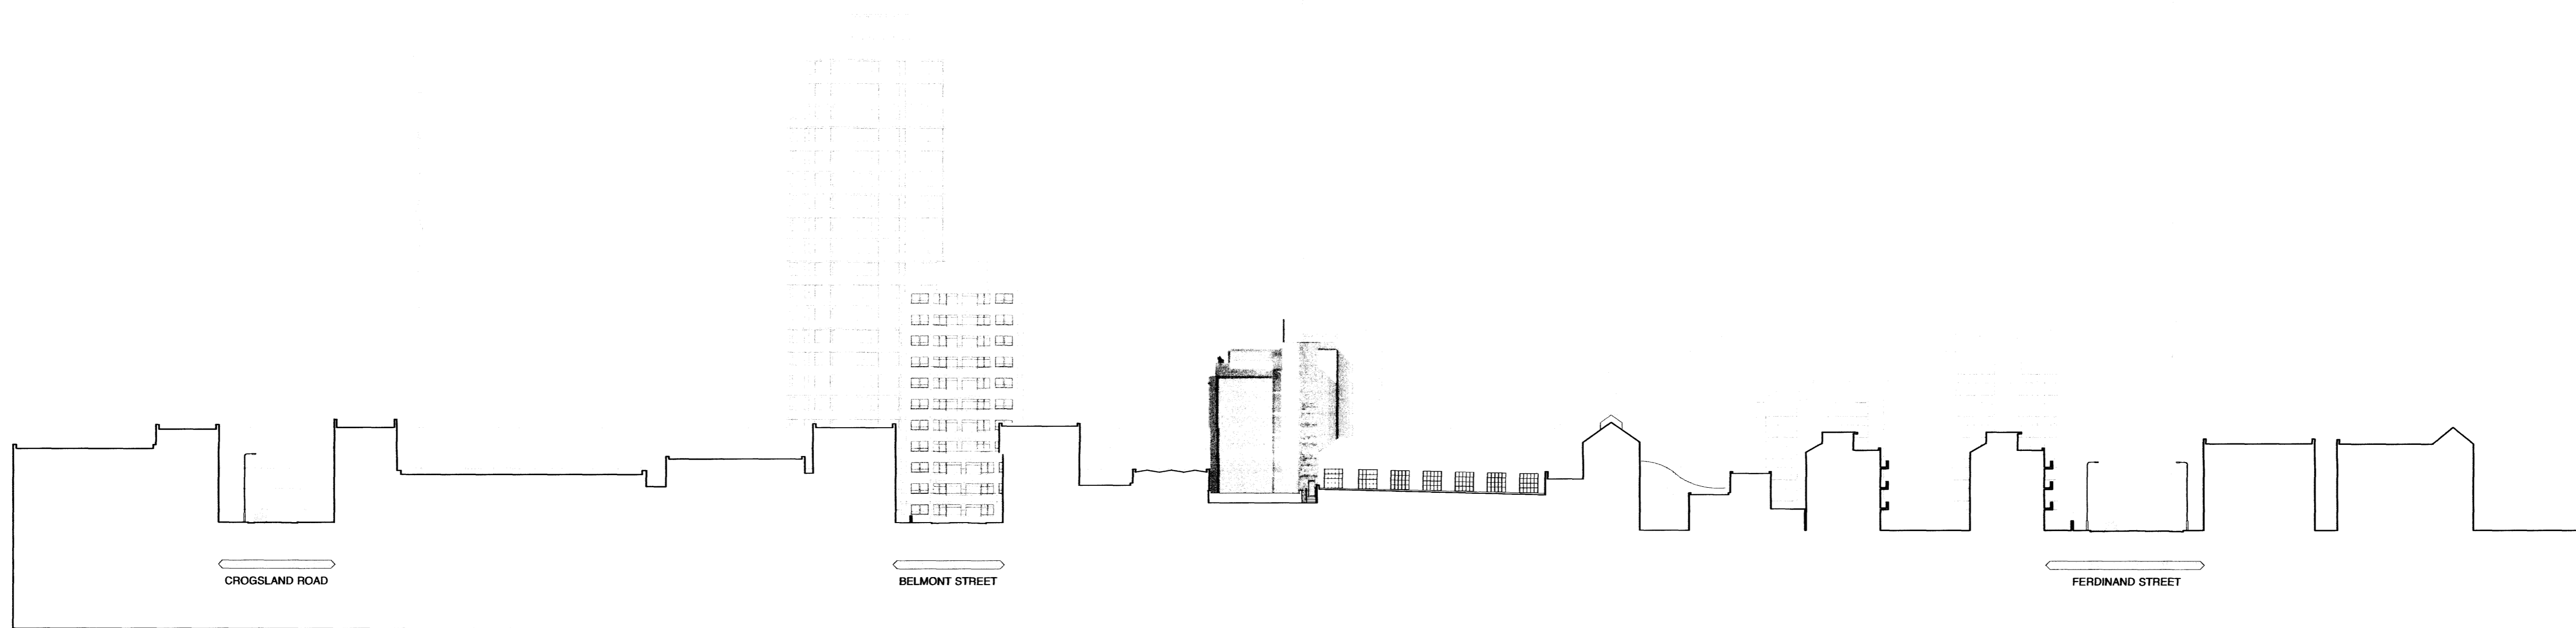

SOUTH ELEVATION

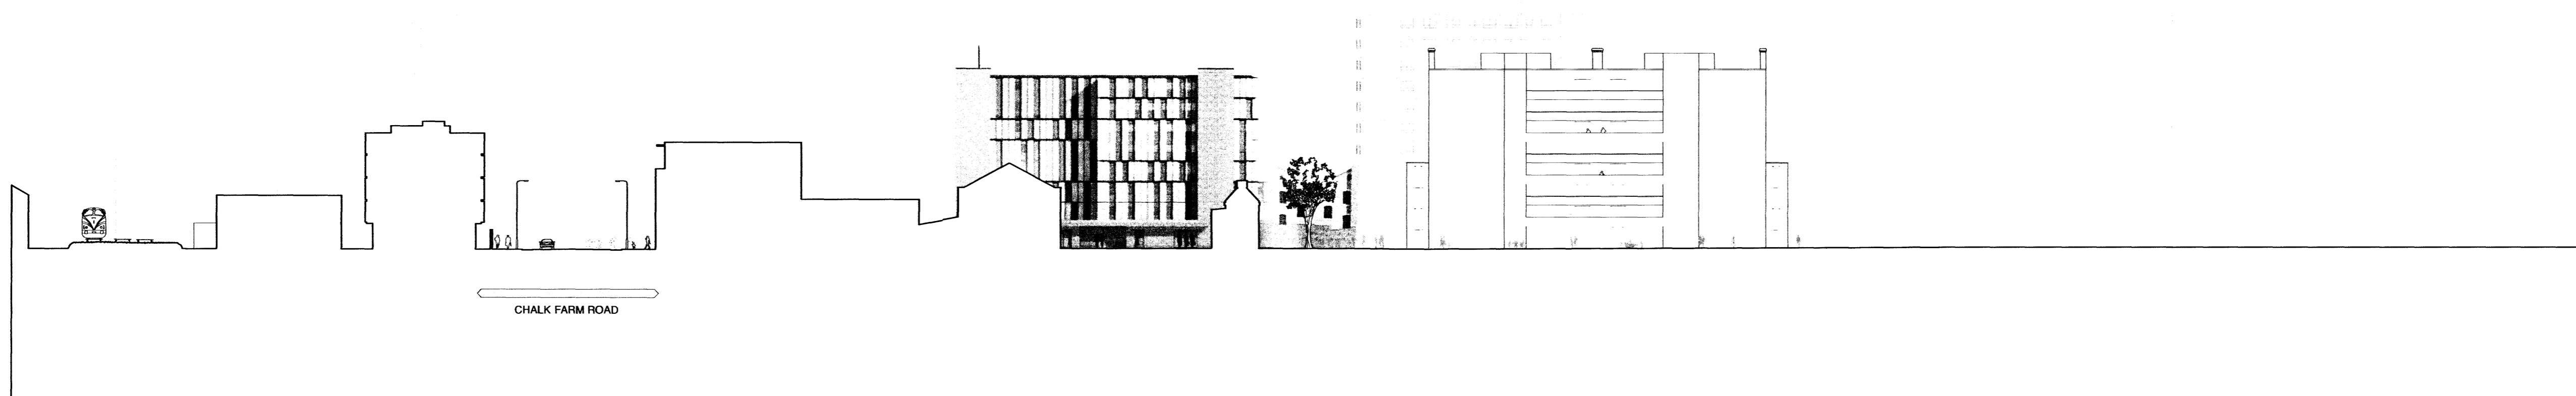

EAST ELEVATION

rev	date	initials	description

drawing: STREET ELEVATIONS PROPOSED

project: 0710-BELMONT STREET

drawing no: 710-410 revision: A

status: PLANNING

scale @ A1/A3: 1:500 / 1:1000 date: NOV 09

JOHN PARDEY
 ARCHITECTS
 100, ...
 ...
 ...

0710-BELMONT STREET
 PLANNING PERMISSION