


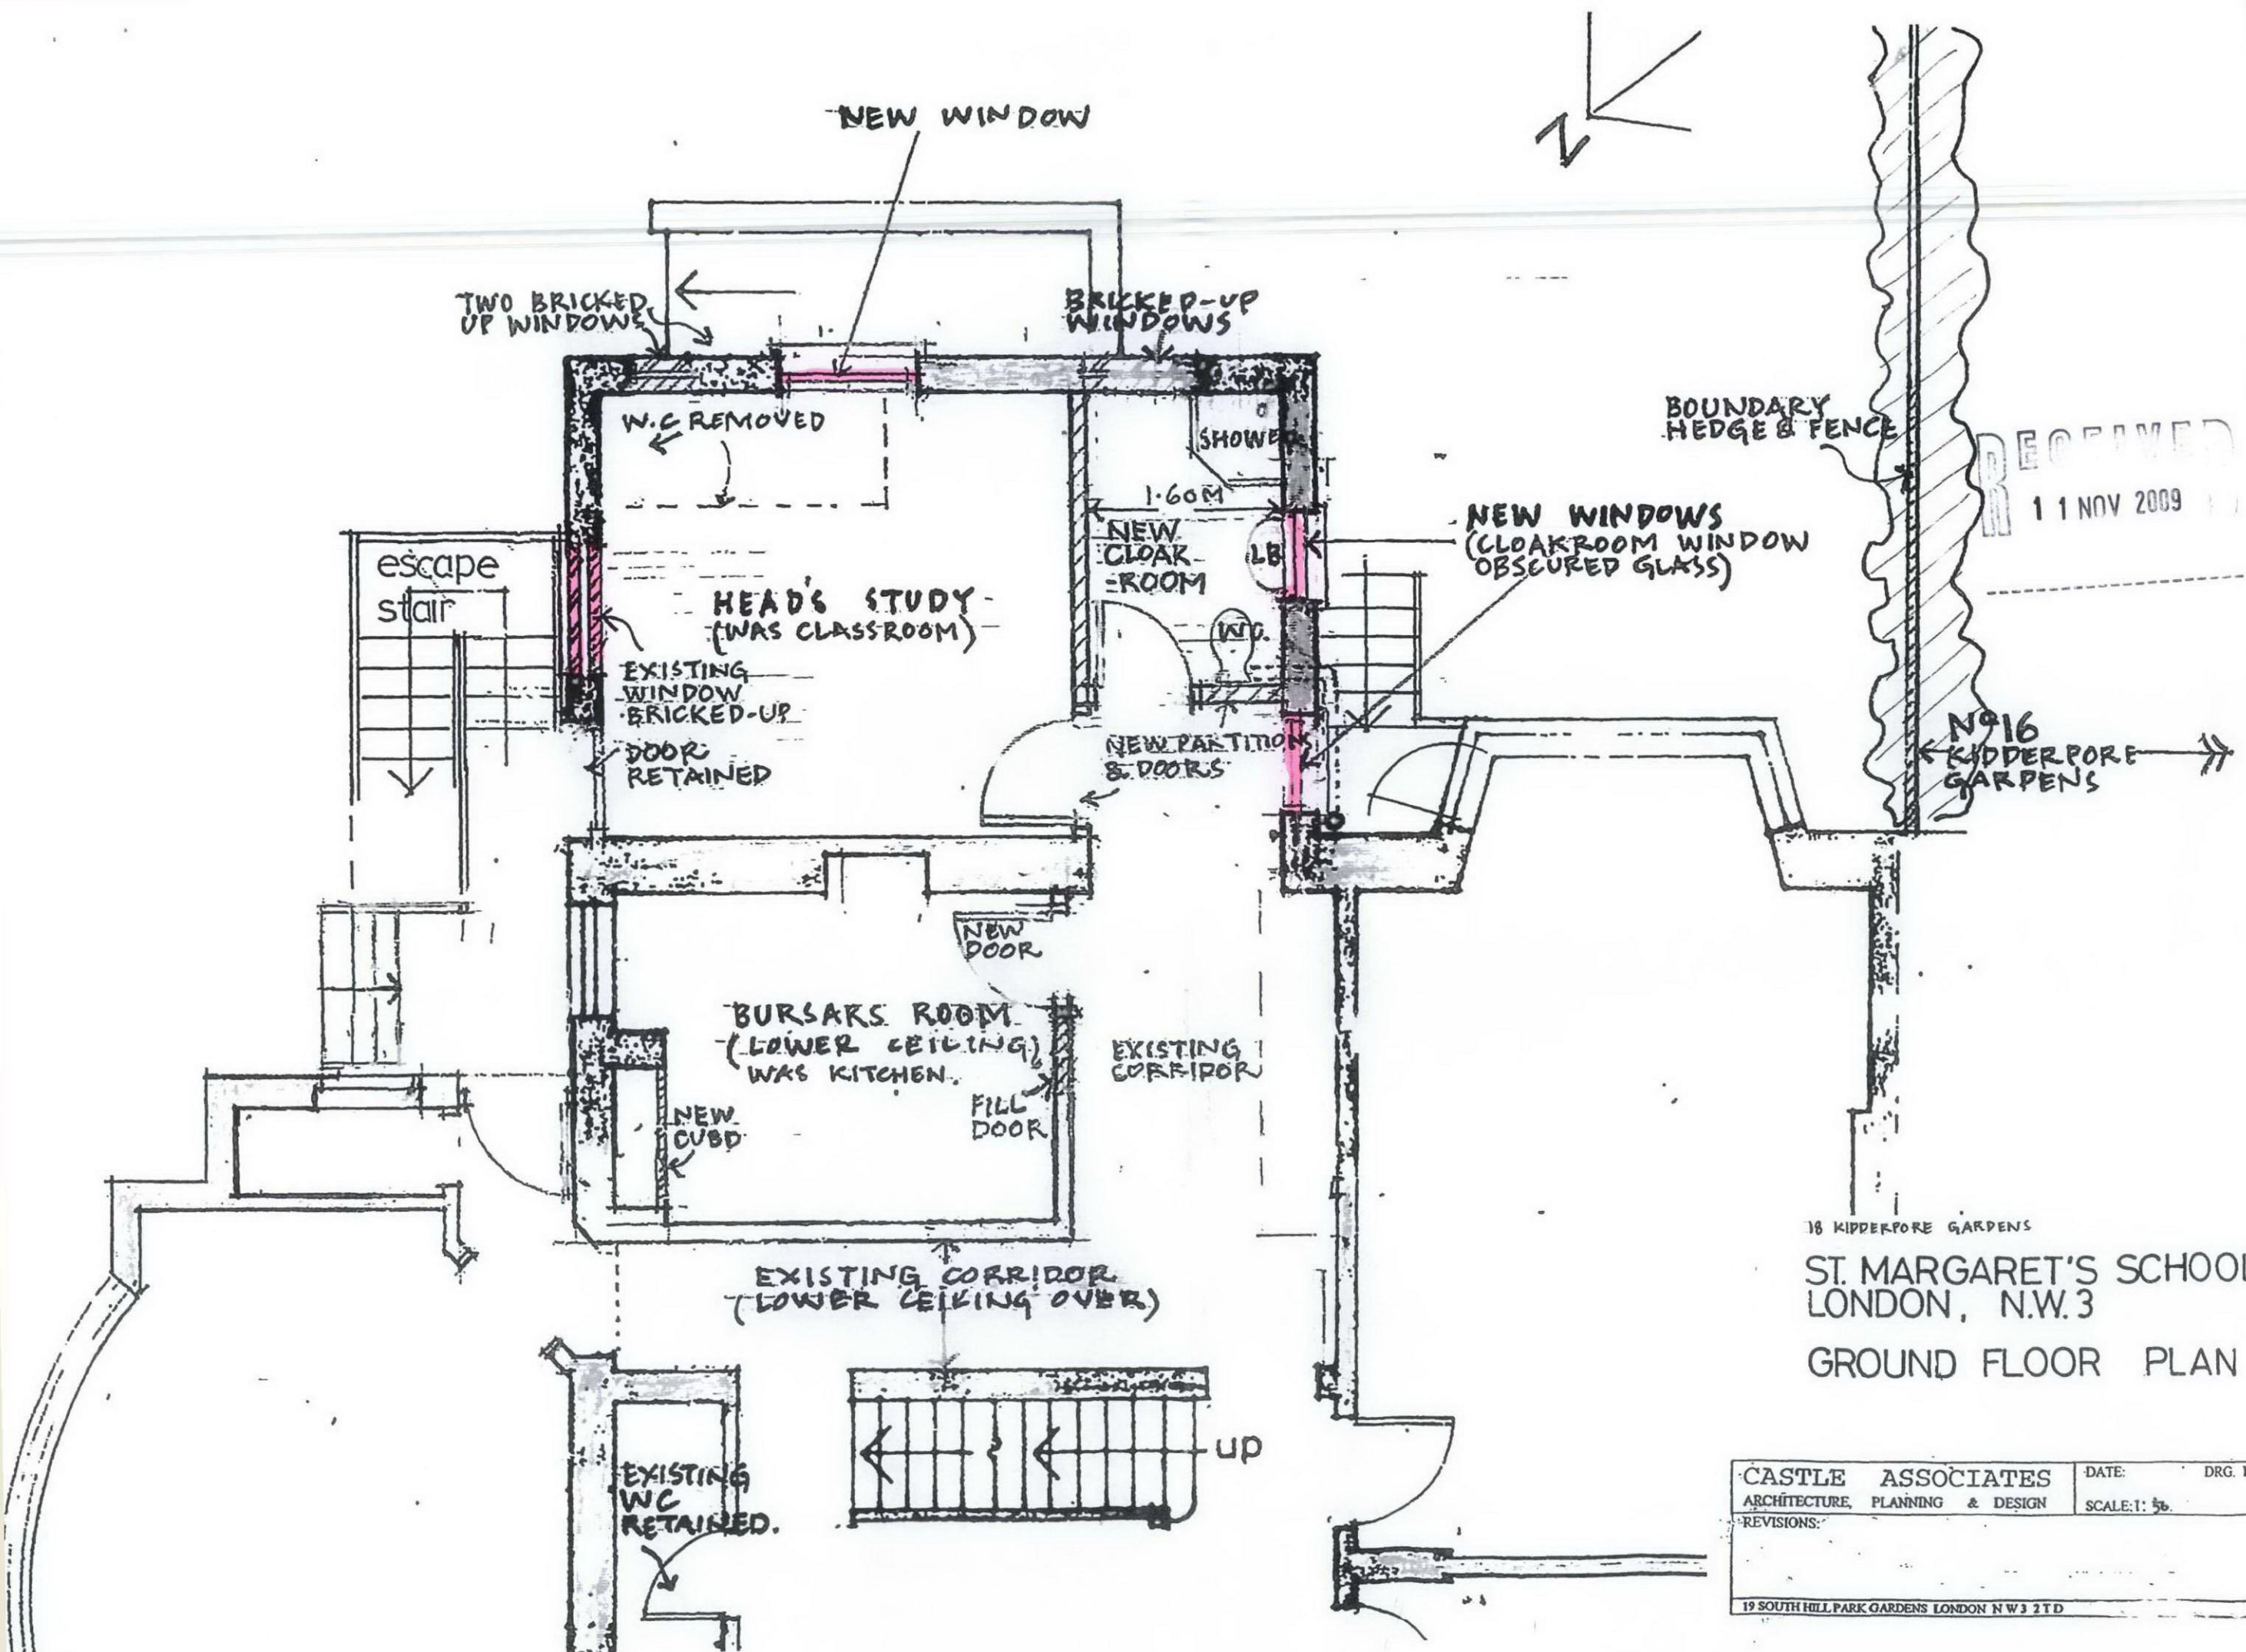

18 KIDDERPORE GARDENS
 ST. MARGARET'S SCHOOL
 LONDON, N.W.3
 GROUND FLOOR PLAN

CASTLE ASSOCIATES		DATE:	DRG. NO:
ARCHITECTURE, PLANNING & DESIGN		SCALE: 1:50	M/1
REVISIONS:			
19 SOUTH HILL PARK GARDENS LONDON NW3 2TD		0207 794 7647	