





BACK ELEVATION

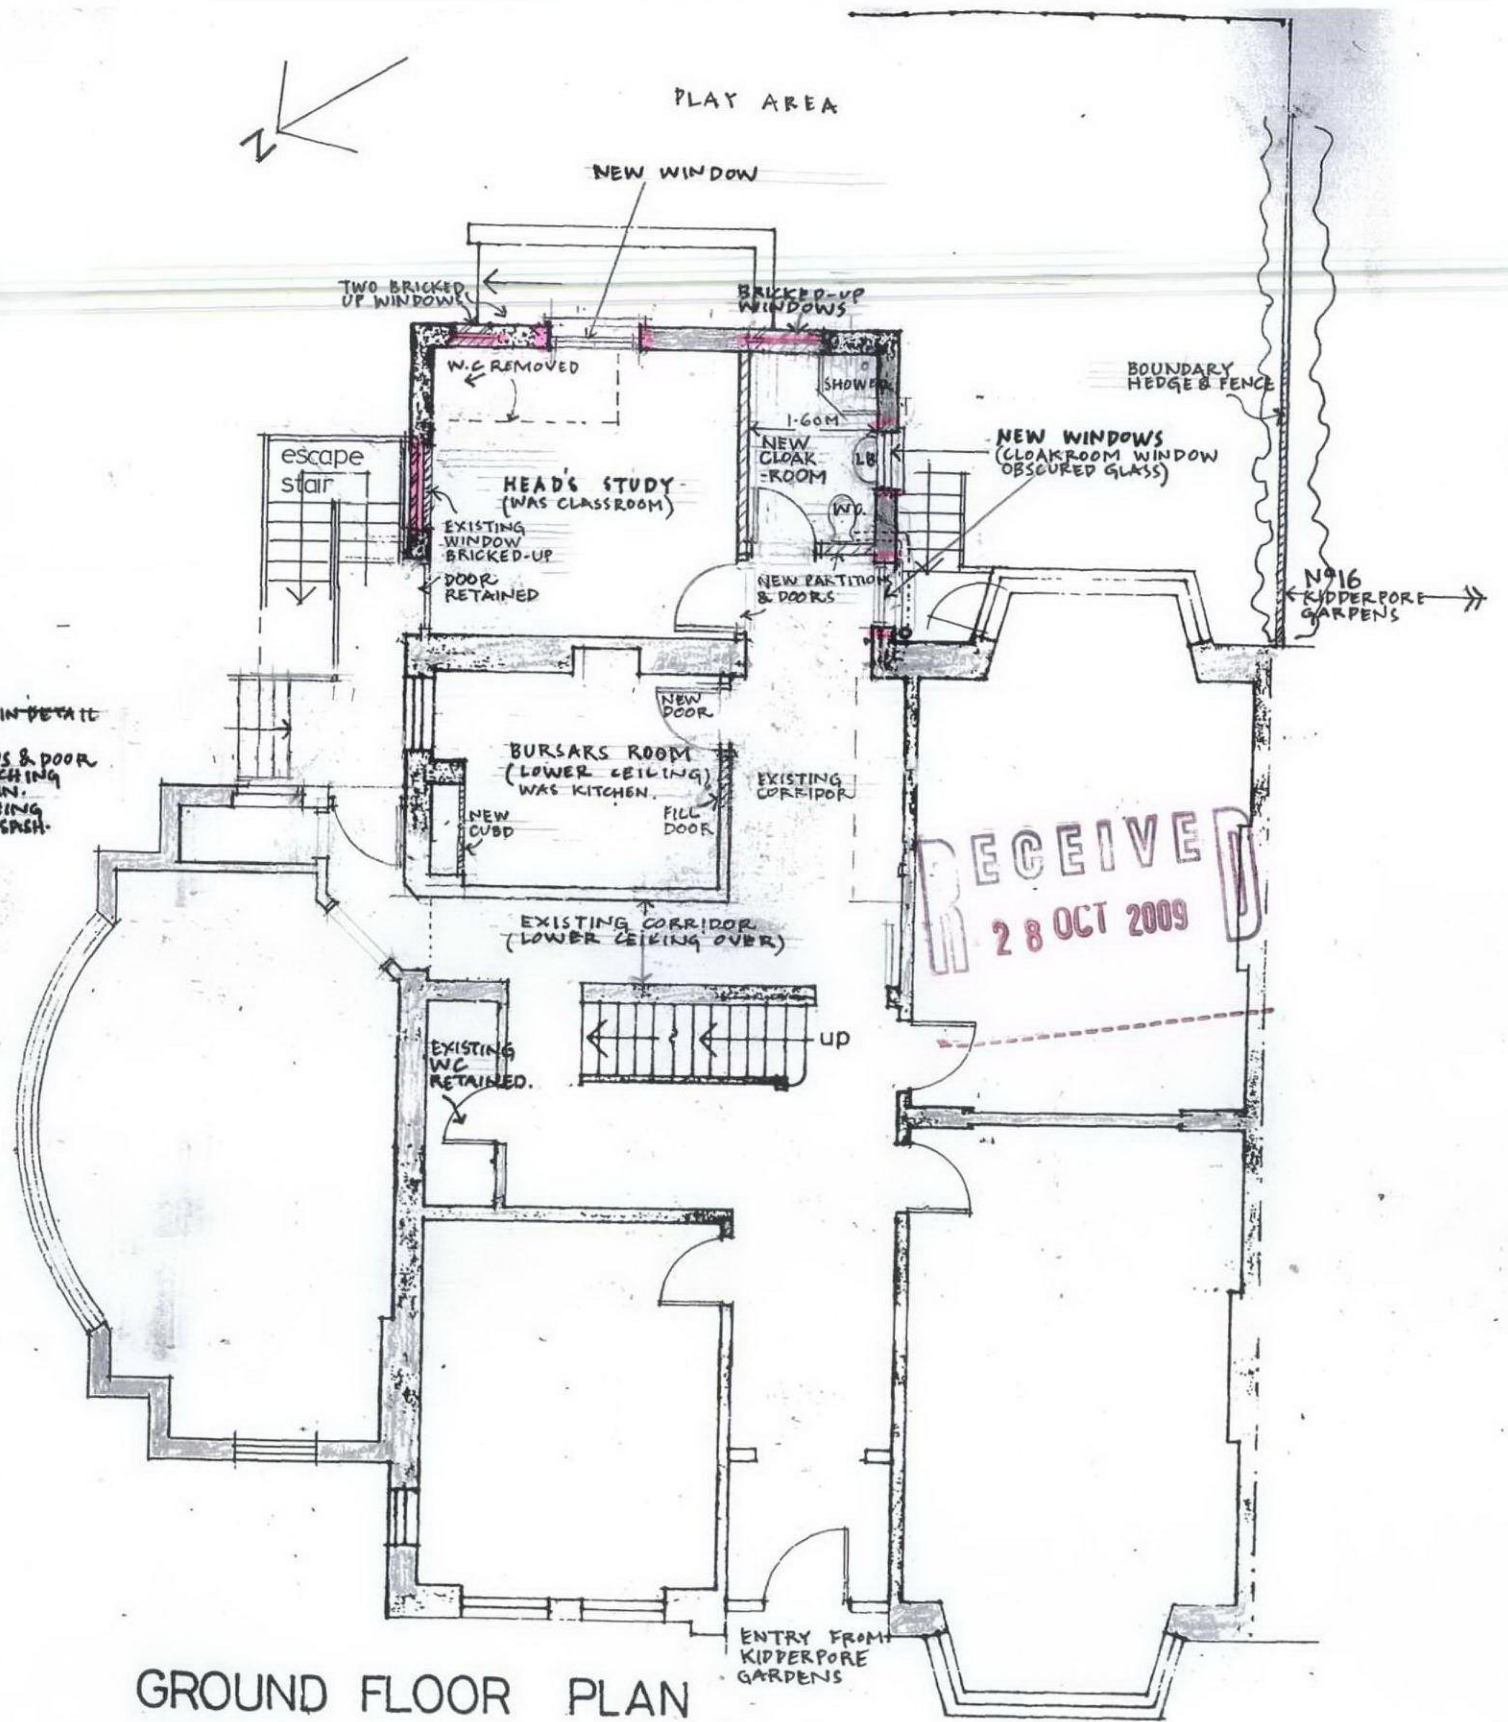

GROUND FLOOR PLAN

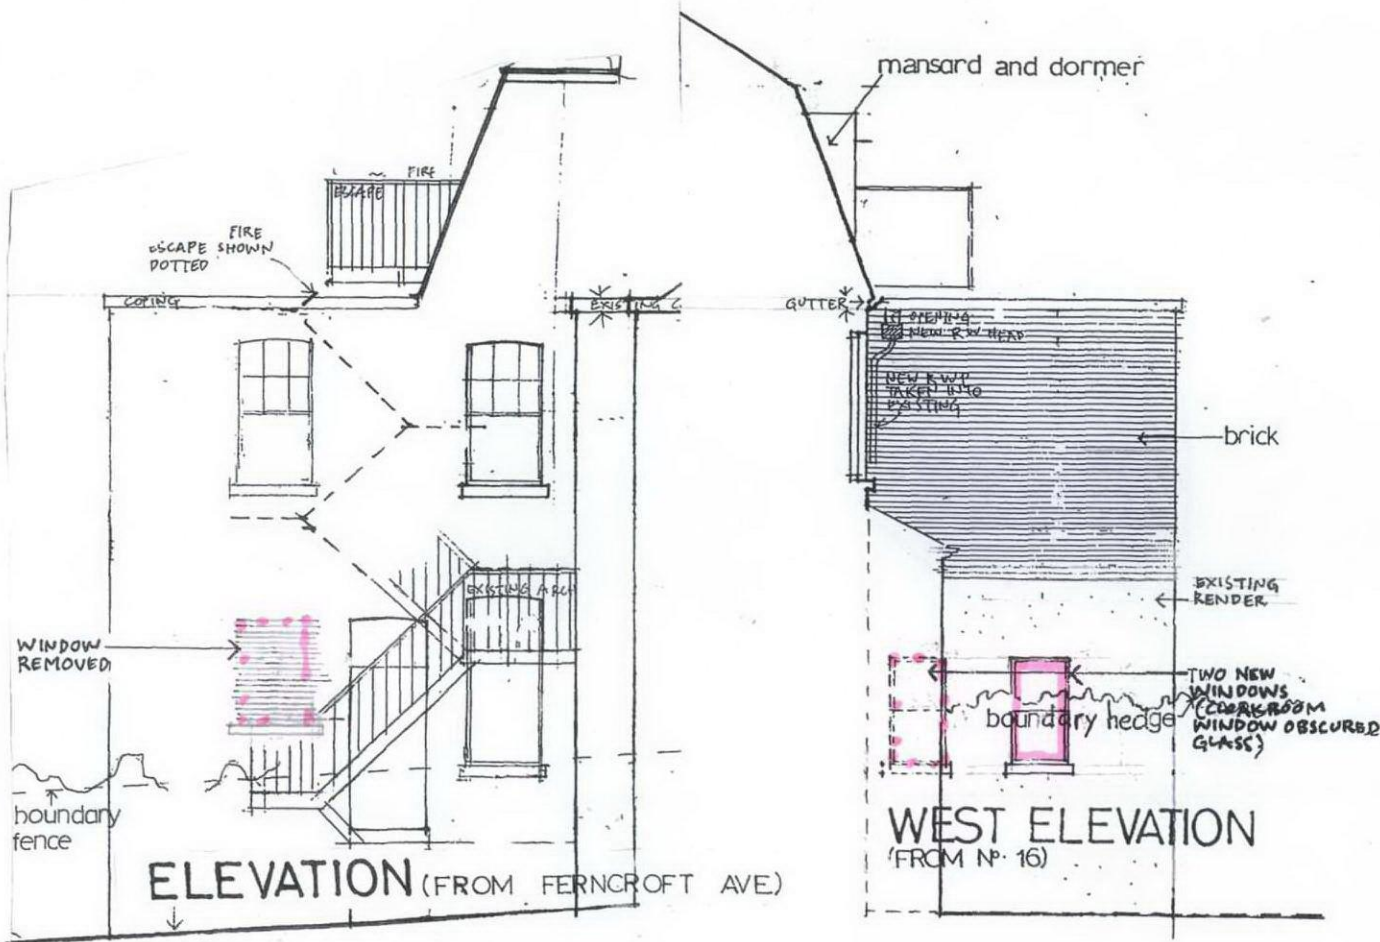

WEST ELEVATION (FROM N° 16)

PROPOSED ALTERATIONS  
 (FOUR WINDOWS REMOVED & THREE ADDED)  
 18 KIDDERPORE GARDENS  
 ST. MARGARET'S SCHOOL  
 LONDON, N.W.3

RECEIVED  
 28 OCT 2009

CASTLE ASSOCIATES	DATE: 13.7.09	DRG. NO: M/1a
ARCHITECTURE, PLANNING & DESIGN	REVISIONS: 2.15/10/09	SCALE: 1:100
19 SOUTH HILL PARK GARDENS LONDON NW3 2TD		
TEL.: 0207 794 7647		