





BACK ELEVATION



ELEVATION (FROM FERNCROFT AVE)

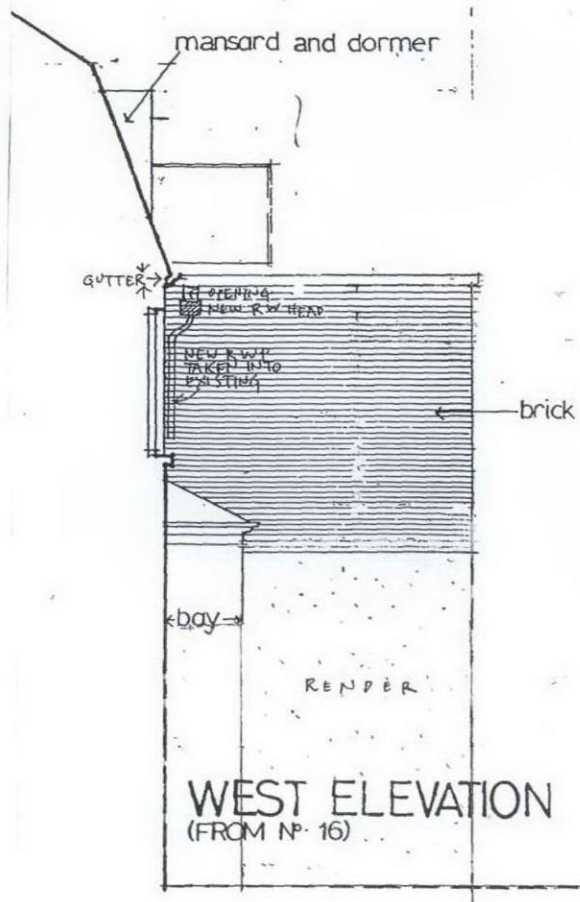

WEST ELEVATION
(FROM N° 16)

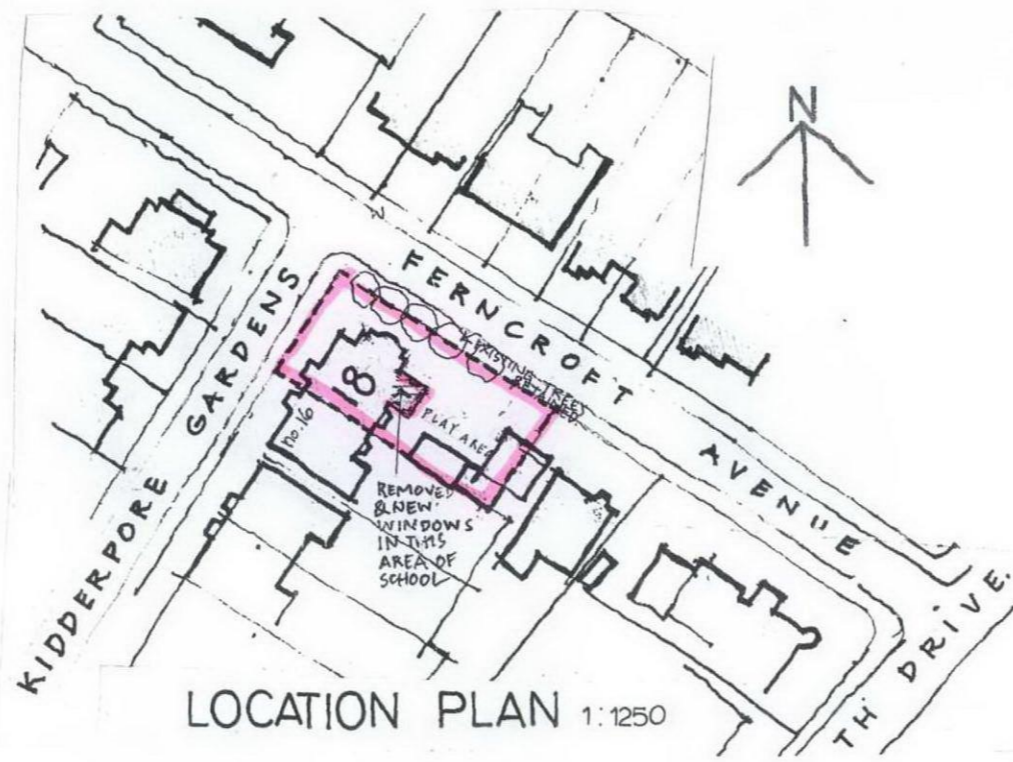

LOCATION PLAN 1:1250

RECEIVED
25 JUL 2009

EXISTING

18 KIDDERPORE GARDENS

ST. MARGARET'S SCHOOL
LONDON, N.W. 3

CASTLE ASSOCIATES ARCHITECTURE, PLANNING & DESIGN	DATE:	DRG. NO: ST/1
REVISIONS:	SCALE: 1:100	
19 SOUTH HILL PARK GARDENS LONDON N W 3 2 T D TEL: 0207 794 2568 FAX: 0207 794 7647		