



17 NOV 2009

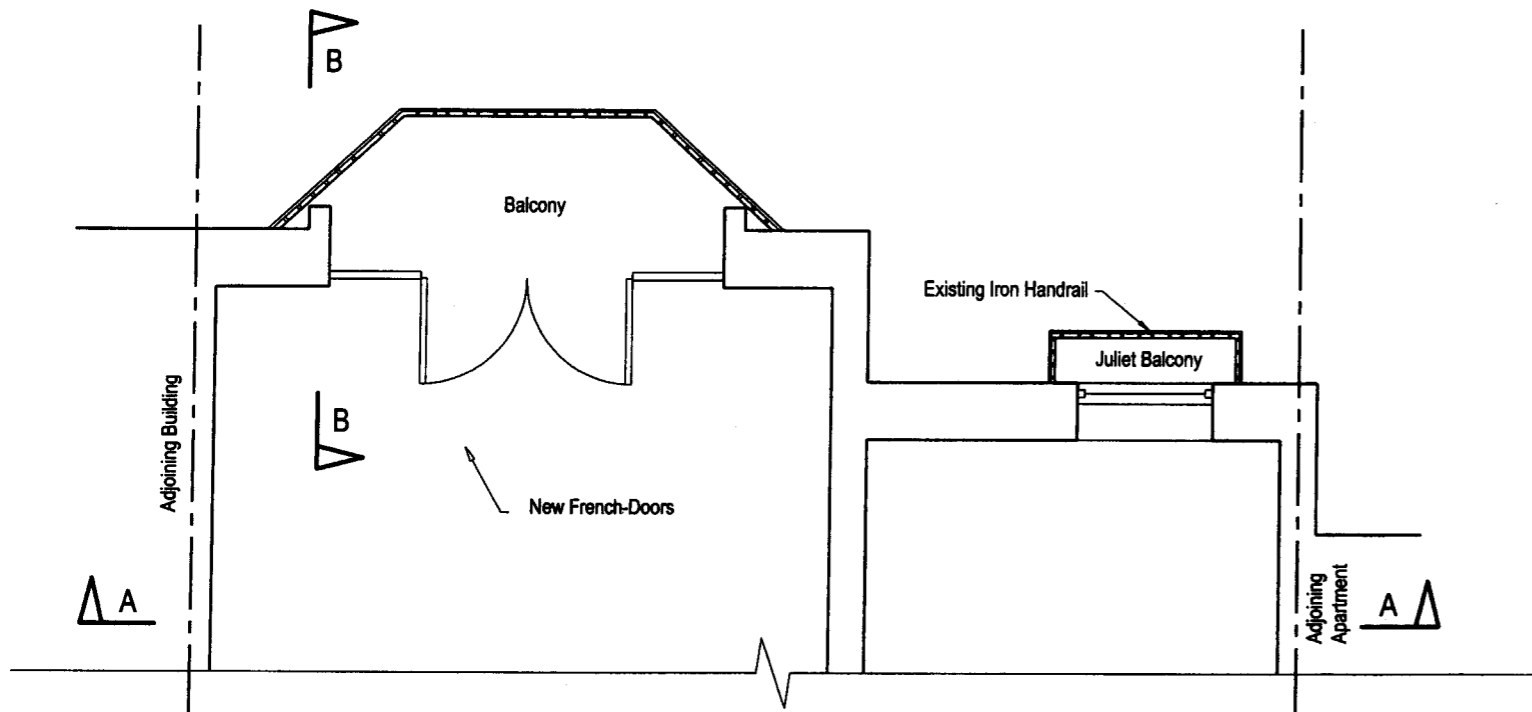

**PROPOSED FLOOR PLAN**  
(new French-Doors & replica window)

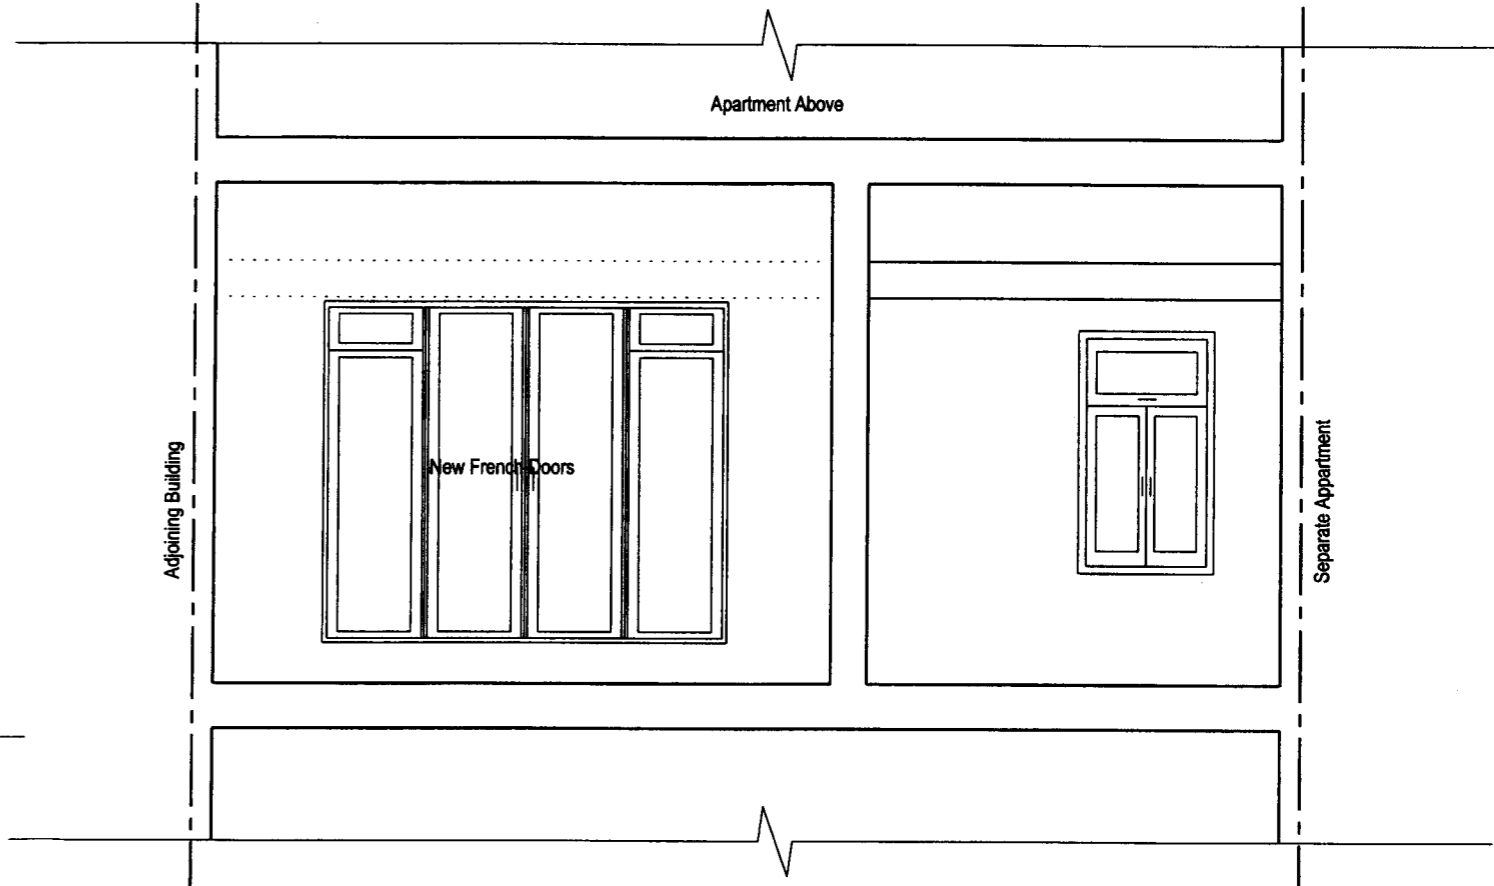

**PROPOSED SECTION A-A**  
(new French-Doors & replica window)

**Nick Maclean Ltd. Civil & Structural Engineers**  
8A Chamberlain Street - London NW1 8XB - Tel: 020 7722 7525 - Fax: 020 7722 9711  
East View - Stoke Trister - Somerset BA9 9PH - Tel: 01963 34543 - Fax: 01963 34691  
Web-site: www.nickmaclean.co.uk - e-mail: office@nickmaclean.co.uk

Client  
**Gary Jacob**

Project  
**6 Albert Terrace  
London NW1**

Title  
**Proposed Floor Plan  
and Section AA**

Revision	Date	Made by	Amendments

Date	Drawn by	Checked	
Nov 09	JW		
Scales	Job No.	Drawing No.	Revision
1:50 @ A3	10439	03	P01