

Rev	Date	Description


3435
THIRD FLOOR LEVEL

2750
SECOND FLOOR LEVEL

3300
FIRST FLOOR LEVEL

3435
GROUND FLOOR LEVEL

2850
LOWER GROUND FLOOR LEVEL

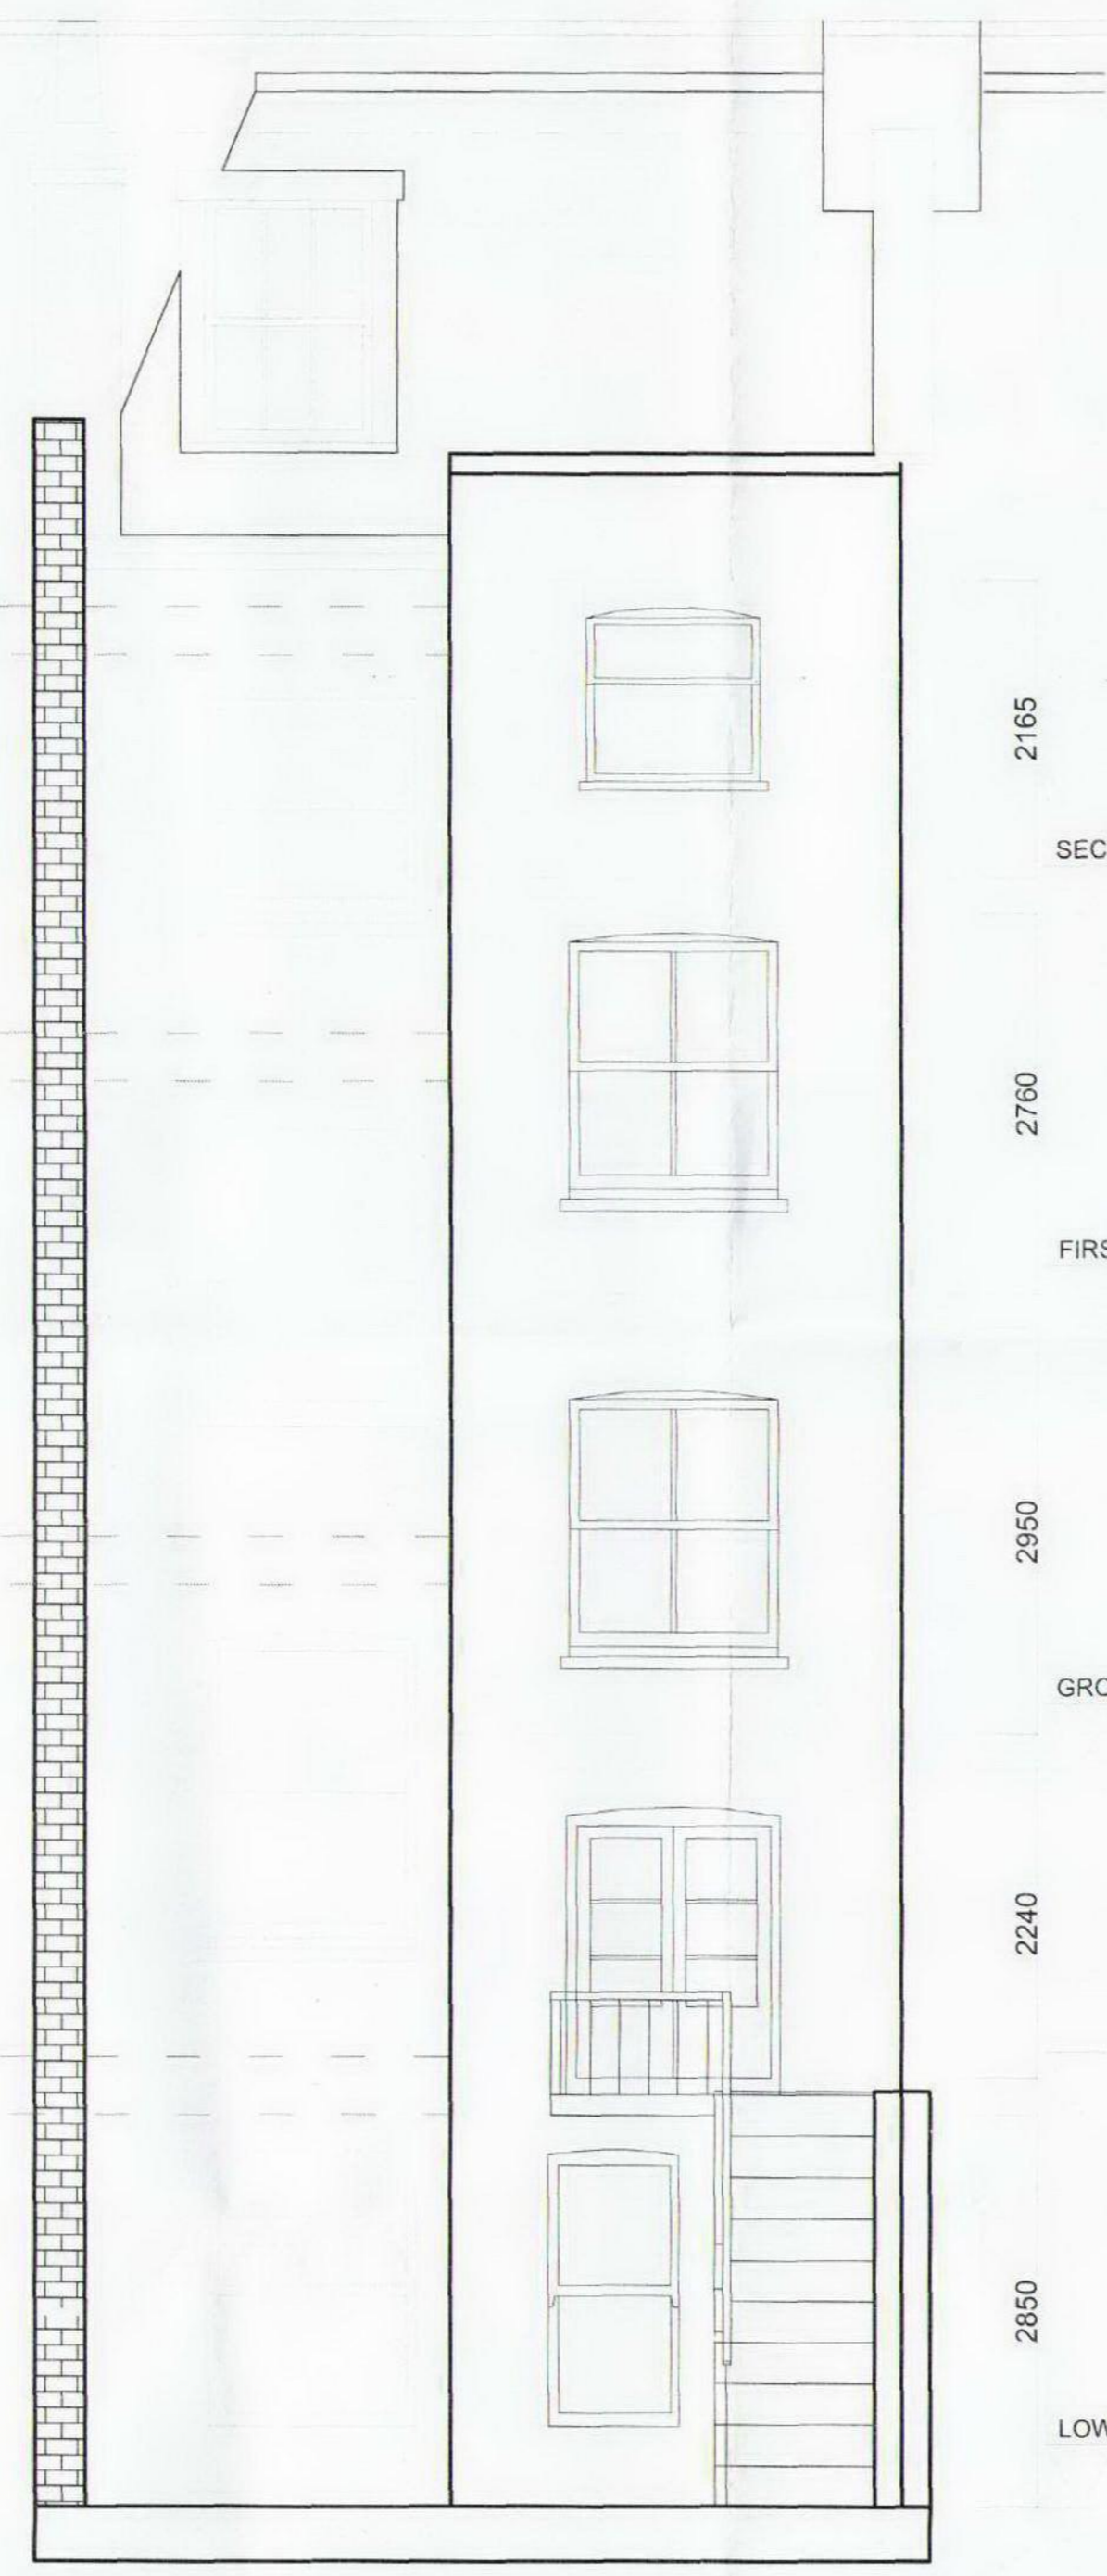

2165
MID-LANDING
SECOND & THIRD FLOOR LEVEL

2760
MID-LANDING
FIRST & SECOND FLOOR LEVEL

2950
MID-LANDING
GROUND & FIRST FLOOR LEVEL

2240
GROUND FLOOR LEVEL

2850
LOWER GROUND FLOOR LEVEL

EXISTING REAR ELEVATION

harb
design group ltd.

architecture & interior design

2/26-30 Battersea Park Road London SW11 4HY
Tel/Fax 020 7627 3277 info@harbdesigngroup.com

Job Title
139 Fellows Road,
London NW3 3JJ

Drawing Title
Existing Rear Elevation

Client
Windsor Properties Ltd.

Date 28/09/2009 Drawn by NH

Scale 1:50

Dwg. No. 139 FR- WP / A 11