


**EXISTING SITE PLAN 1:100**

**004**

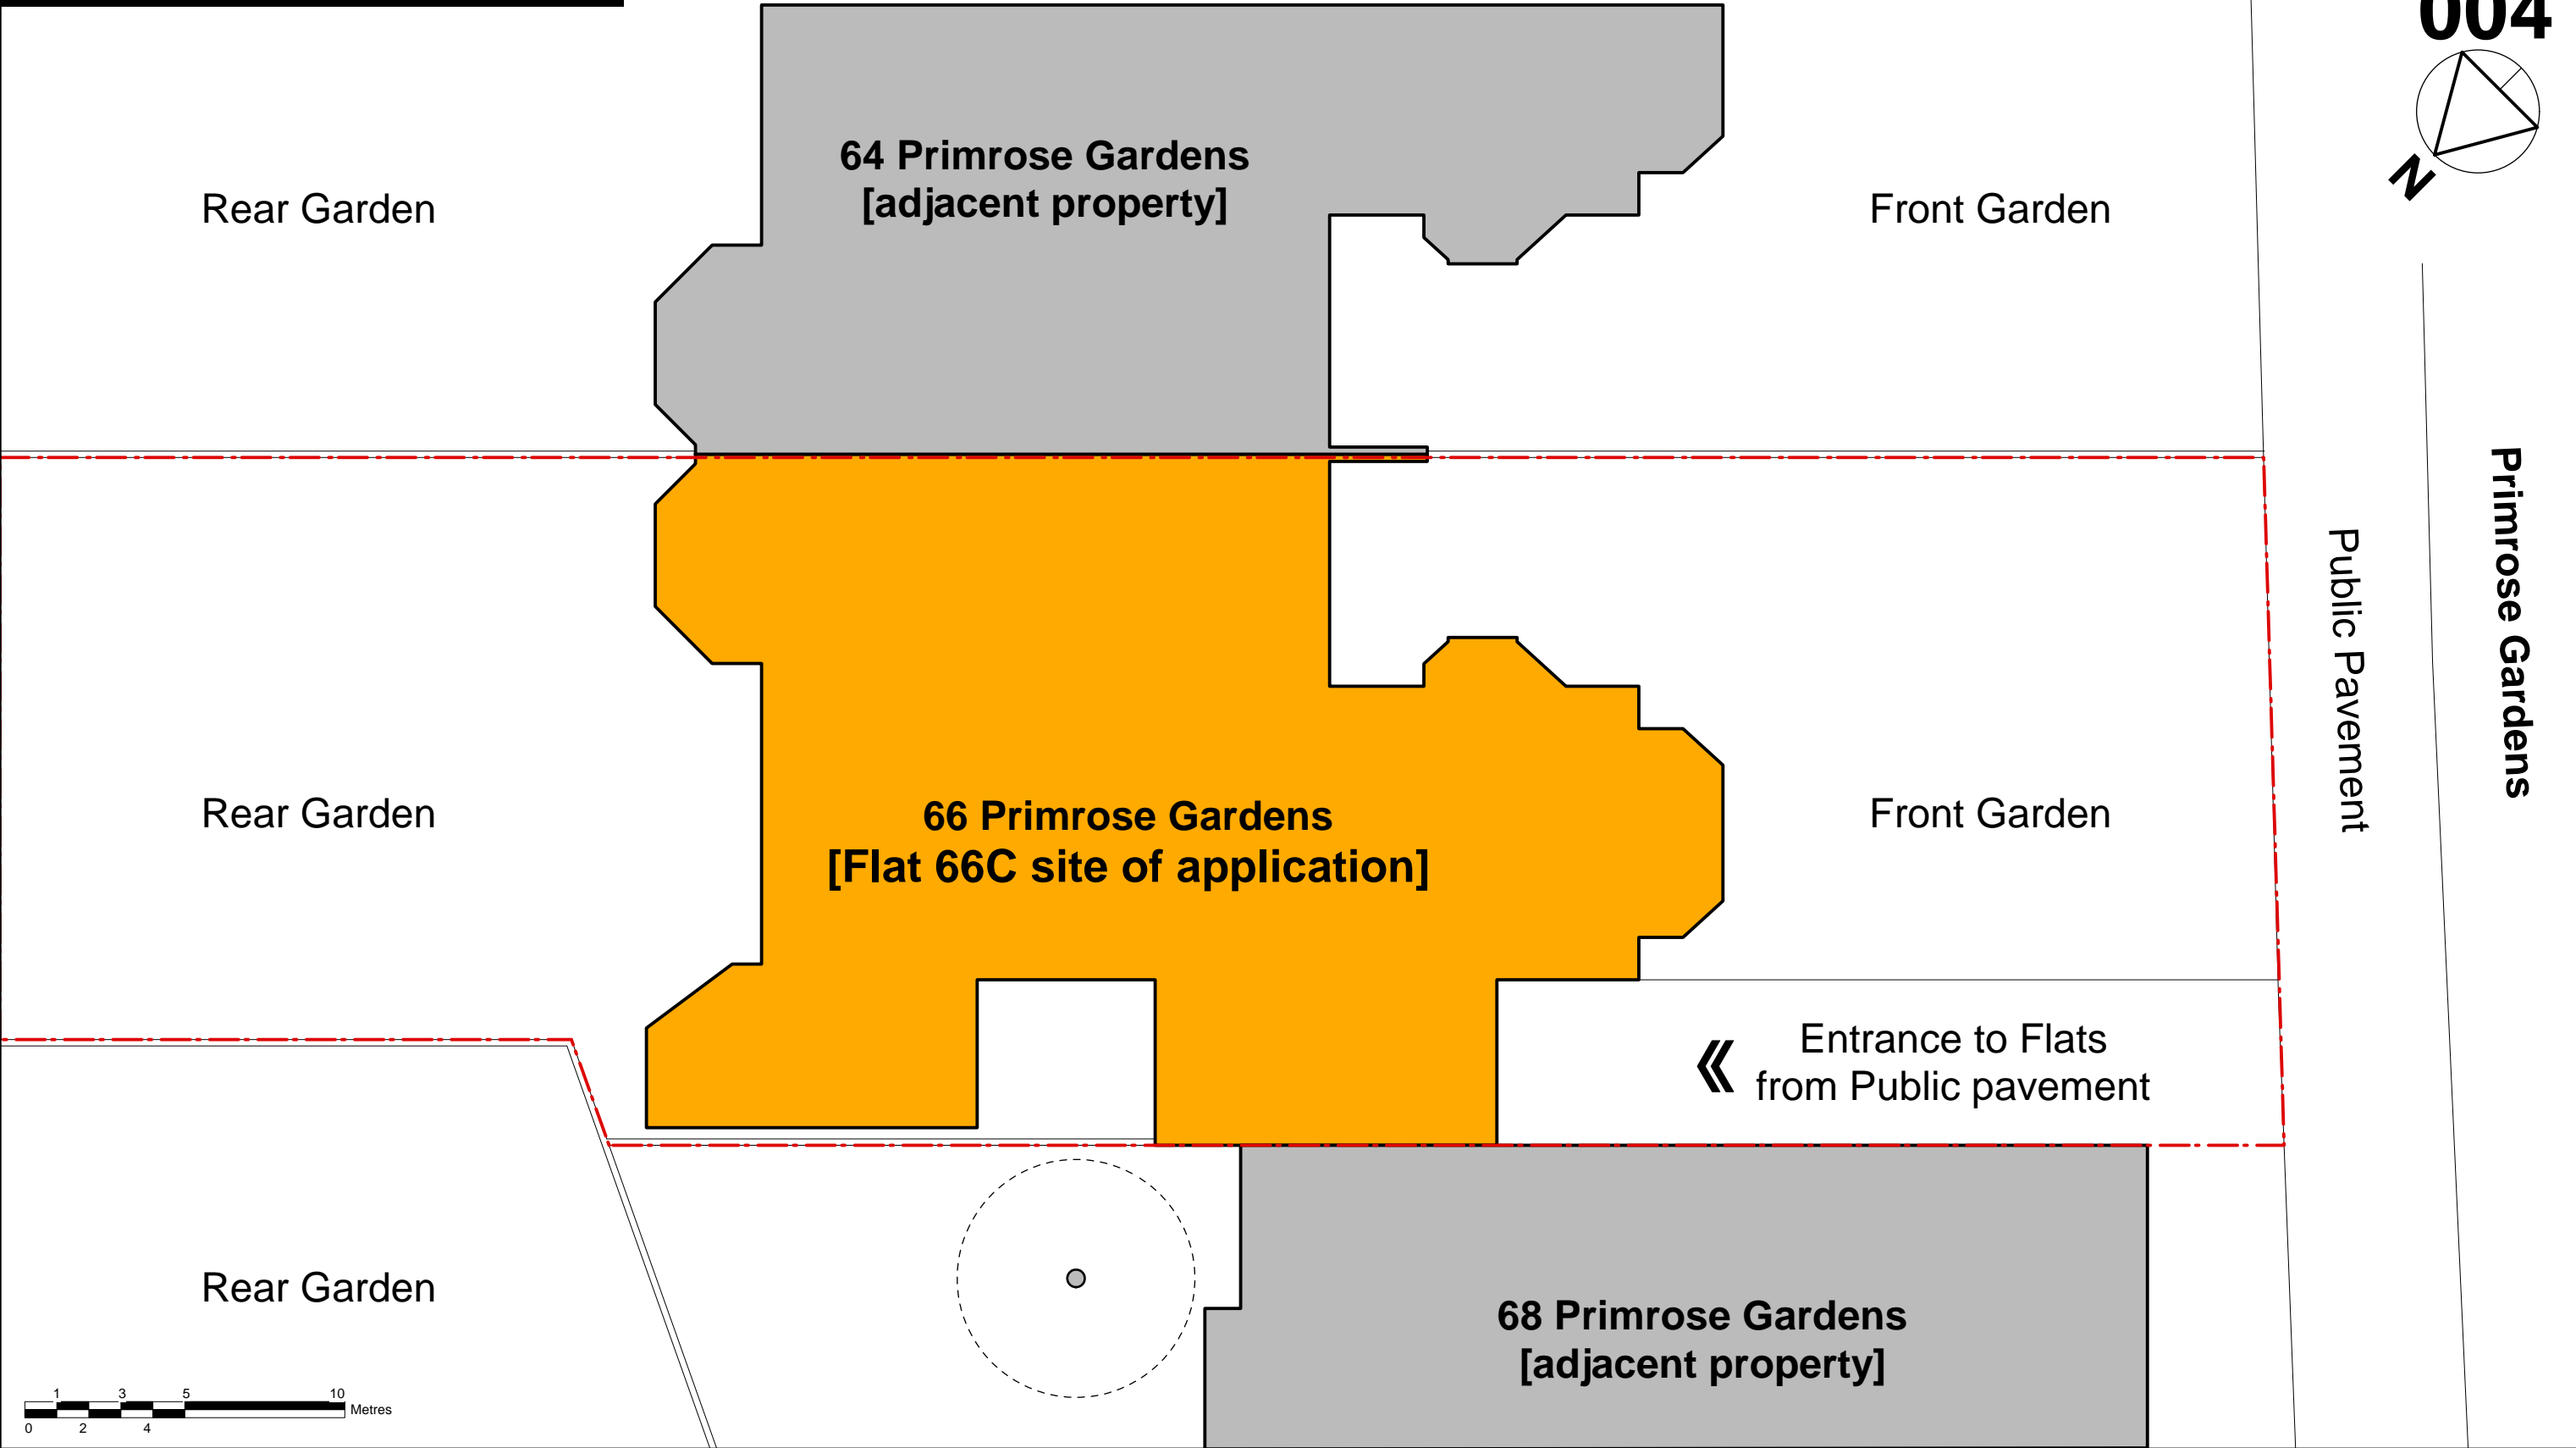

**FOR PLANNING USE ONLY**

© FULCRUM BUILDING DESIGN 2009	REV.	DATE	NOTES	CLIENT	SCALE	PROJECT	DRAWING NO.	REV.
				<b>The Camel Trust</b>	<b>1:100 @A3</b>	<b>66 PRIMROSE GARDENS, LONDON, NW3 4TP</b>	<b>PR66-PL-2009-004</b>	
				<small>COPYRIGHT FBD LTD. ARCHITECTS &amp; DESIGNERS OTHERWISE STATED THIS DRAWING IS FOR INFORMATION ONLY. DRAWINGS TO BE READ IN CONJUNCTION WITH RELEVANT DRAWINGS AND SPECIFICATIONS. DRAWING NOT TO BE USED FOR LAND TRANSFER PURPOSES.</small>	DATE <b>OCT 2009</b>	DRAWING TITLE <b>EXISTING SITE PLAN</b>	<b>FBD FULCRUM BUILDING DESIGN LTD. ARCHITECTS &amp; DESIGNERS</b> 73 FARRINGTON ROAD, LONDON, EC1M 3JQ Tel.: 020 7430 1960 Fax: 020 799 08 448 E-MAIL: info@fbd-ltd.com www.fbd-ltd.com	
				© FULCRUM BUILDING DESIGN LTD.	DRAWN <b>AWG-H</b>			
					CHECKED <b>30.10.09</b>			
					STATUS <b>FOR PLANNING</b>			

