



**EXISTING FIRST FLOOR PLAN 1:50**

Adjacent property

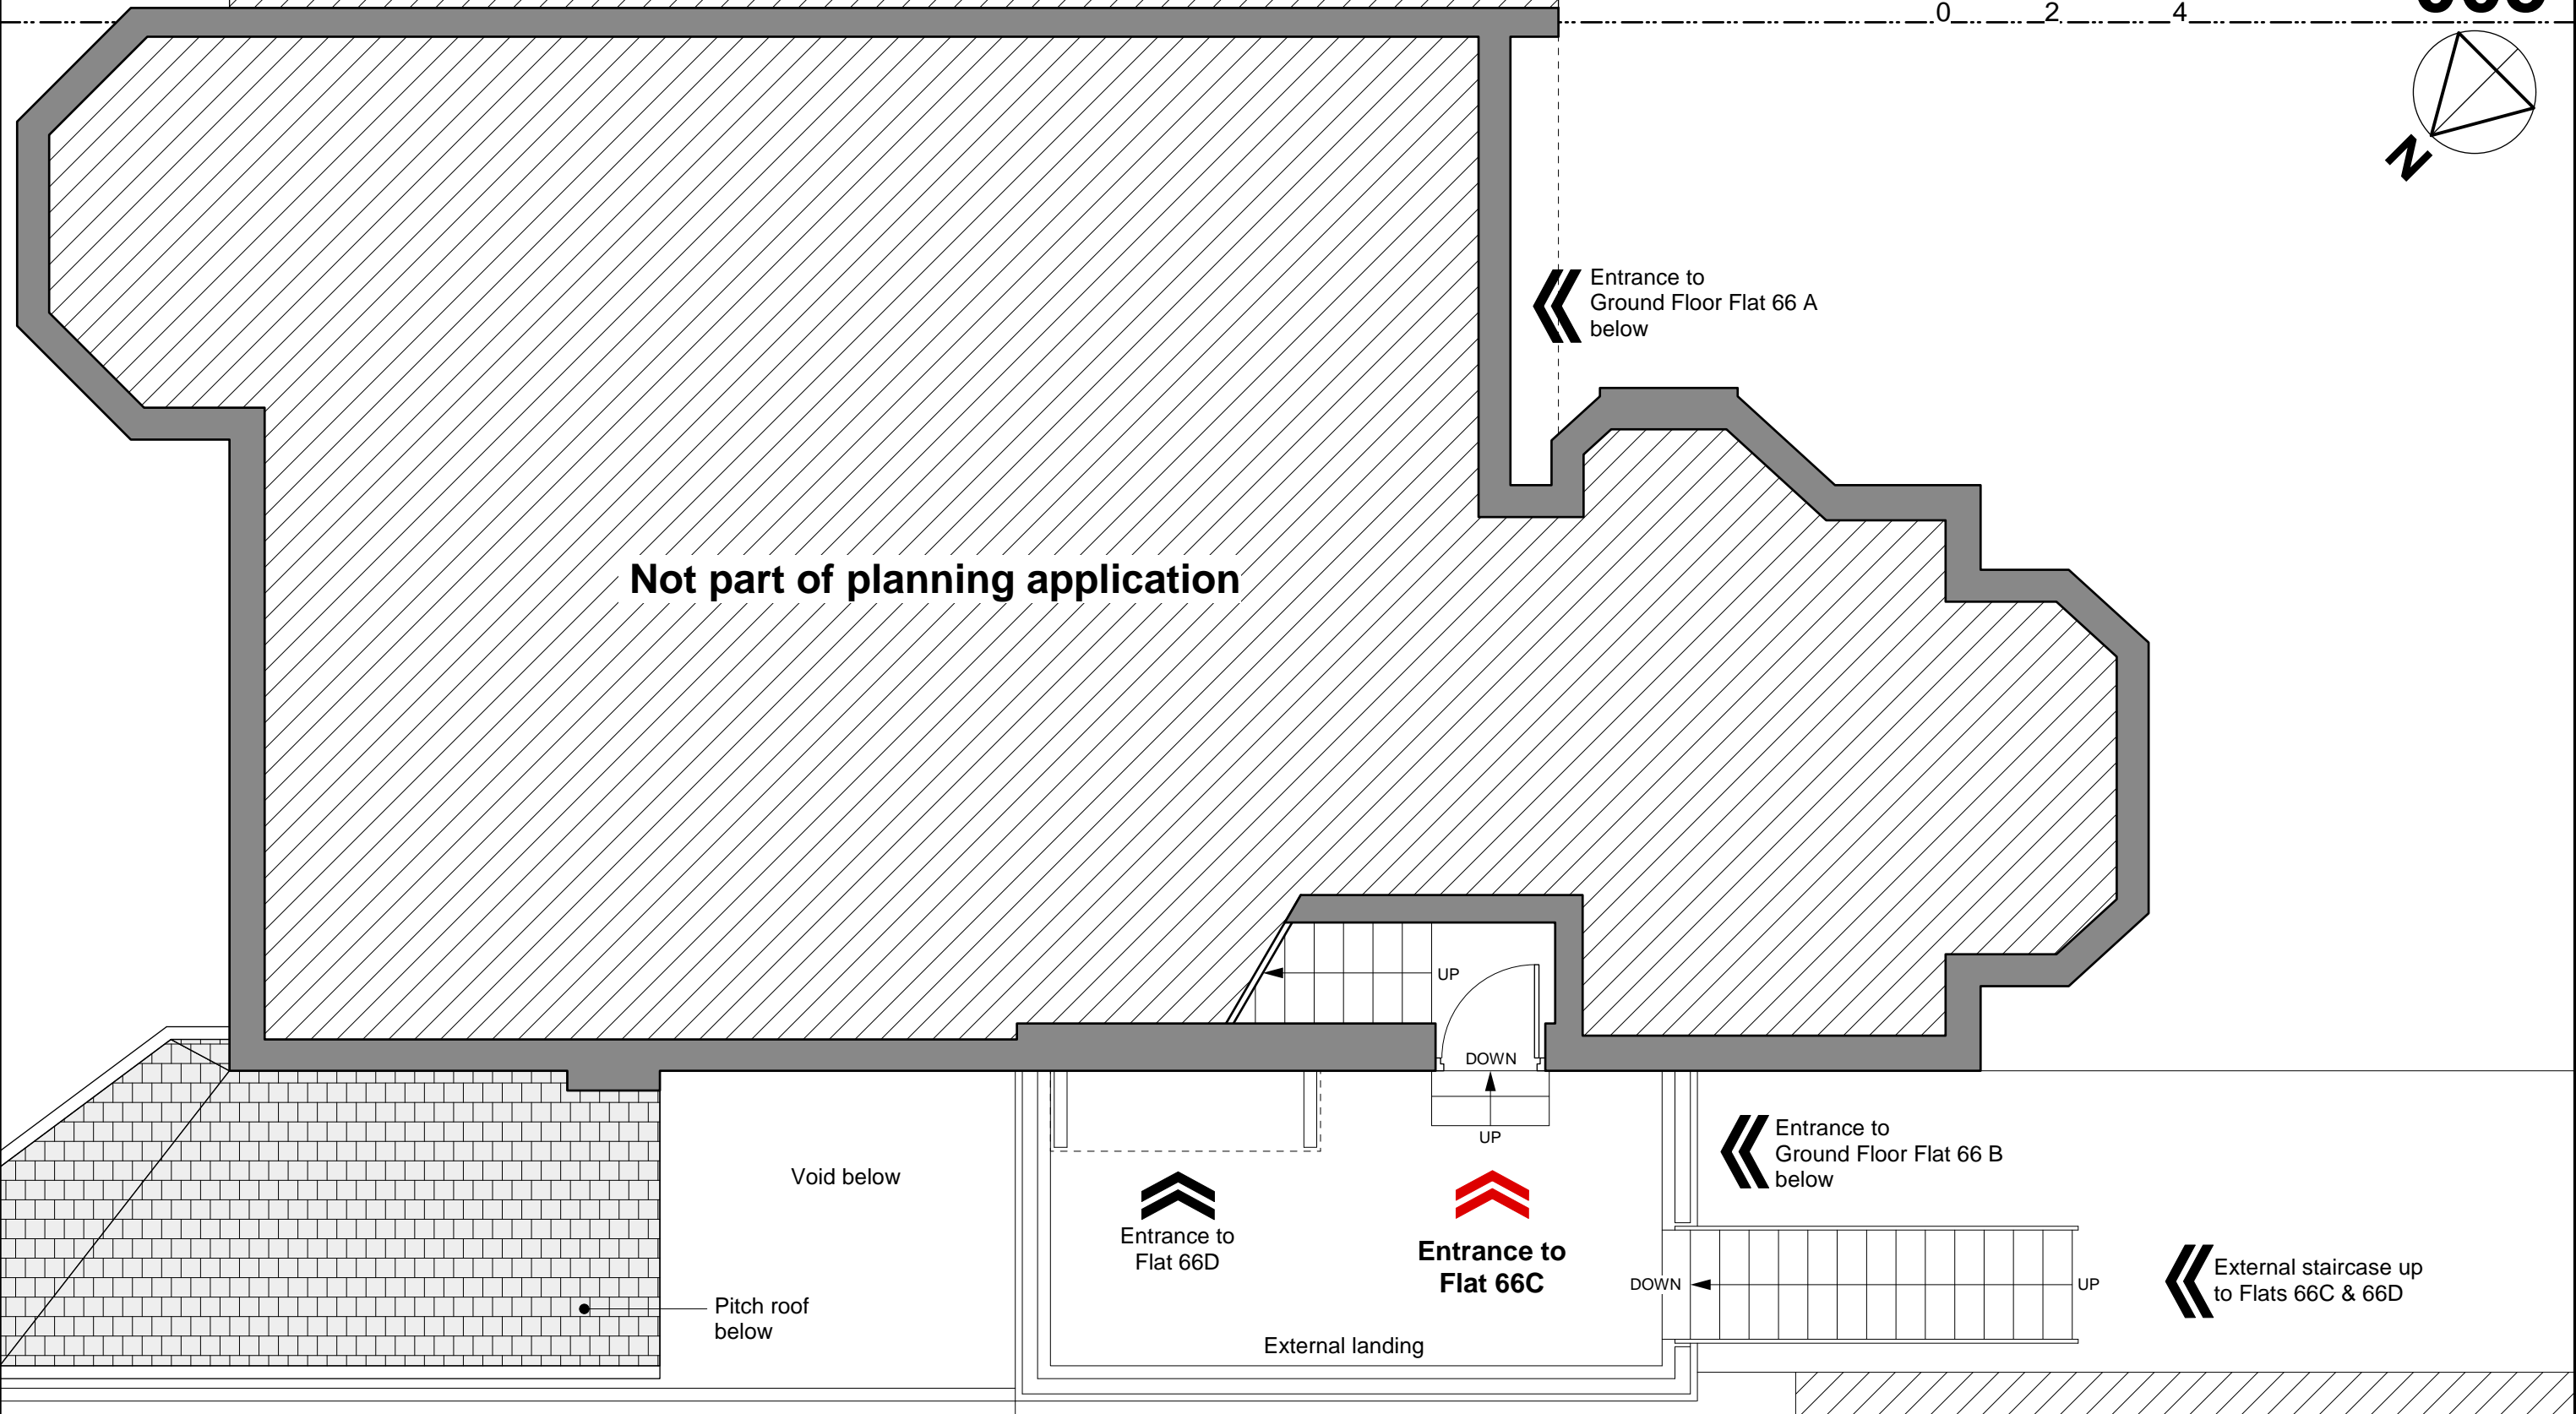

**005**

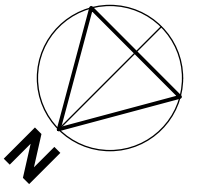

**FOR PLANNING USE ONLY**

© FULCRUM BUILDING DESIGN 2009	REV.	DATE	NOTES	CLIENT	SCALE	PROJECT	DRAWING NO.	REV.
				<b>The Camel Trust</b>	1:50 @A3	<b>66 PRIMROSE GARDENS, LONDON, NW3 4TP</b>	<b>PR66-PL-2009-005</b>	
				<small>COPYRIGHT FBD LTD. ARCHITECTS &amp; DESIGNERS OTHERWISE STATED THIS DRAWING IS FOR INFORMATION ONLY. DRAWINGS TO BE READ IN CONJUNCTION WITH RELEVANT DRAWINGS AND SPECIFICATIONS. DRAWING NOT TO BE USED FOR LAND TRANSFER PURPOSES.</small>	DATE OCT 2009	DRAWING TITLE	<b>FBD FULCRUM BUILDING DESIGN LTD. ARCHITECTS &amp; DESIGNERS 73 FARRINGDON ROAD, LONDON, EC1M 3JQ Tel.: 020 7430 1960 Fax: 020 799 08 448 E-MAIL: info@fbd-ltd.com www.fbd-ltd.com</b>	
				© FULCRUM BUILDING DESIGN LTD.	DRAWN AWG-H	<b>EXISTING FIRST FLOOR</b>		
					CHECKED 30.10.09			
					STATUS FOR PLANNING			

