



**PROPOSED SECOND FLOOR PLAN 1:50**

Adjacent property

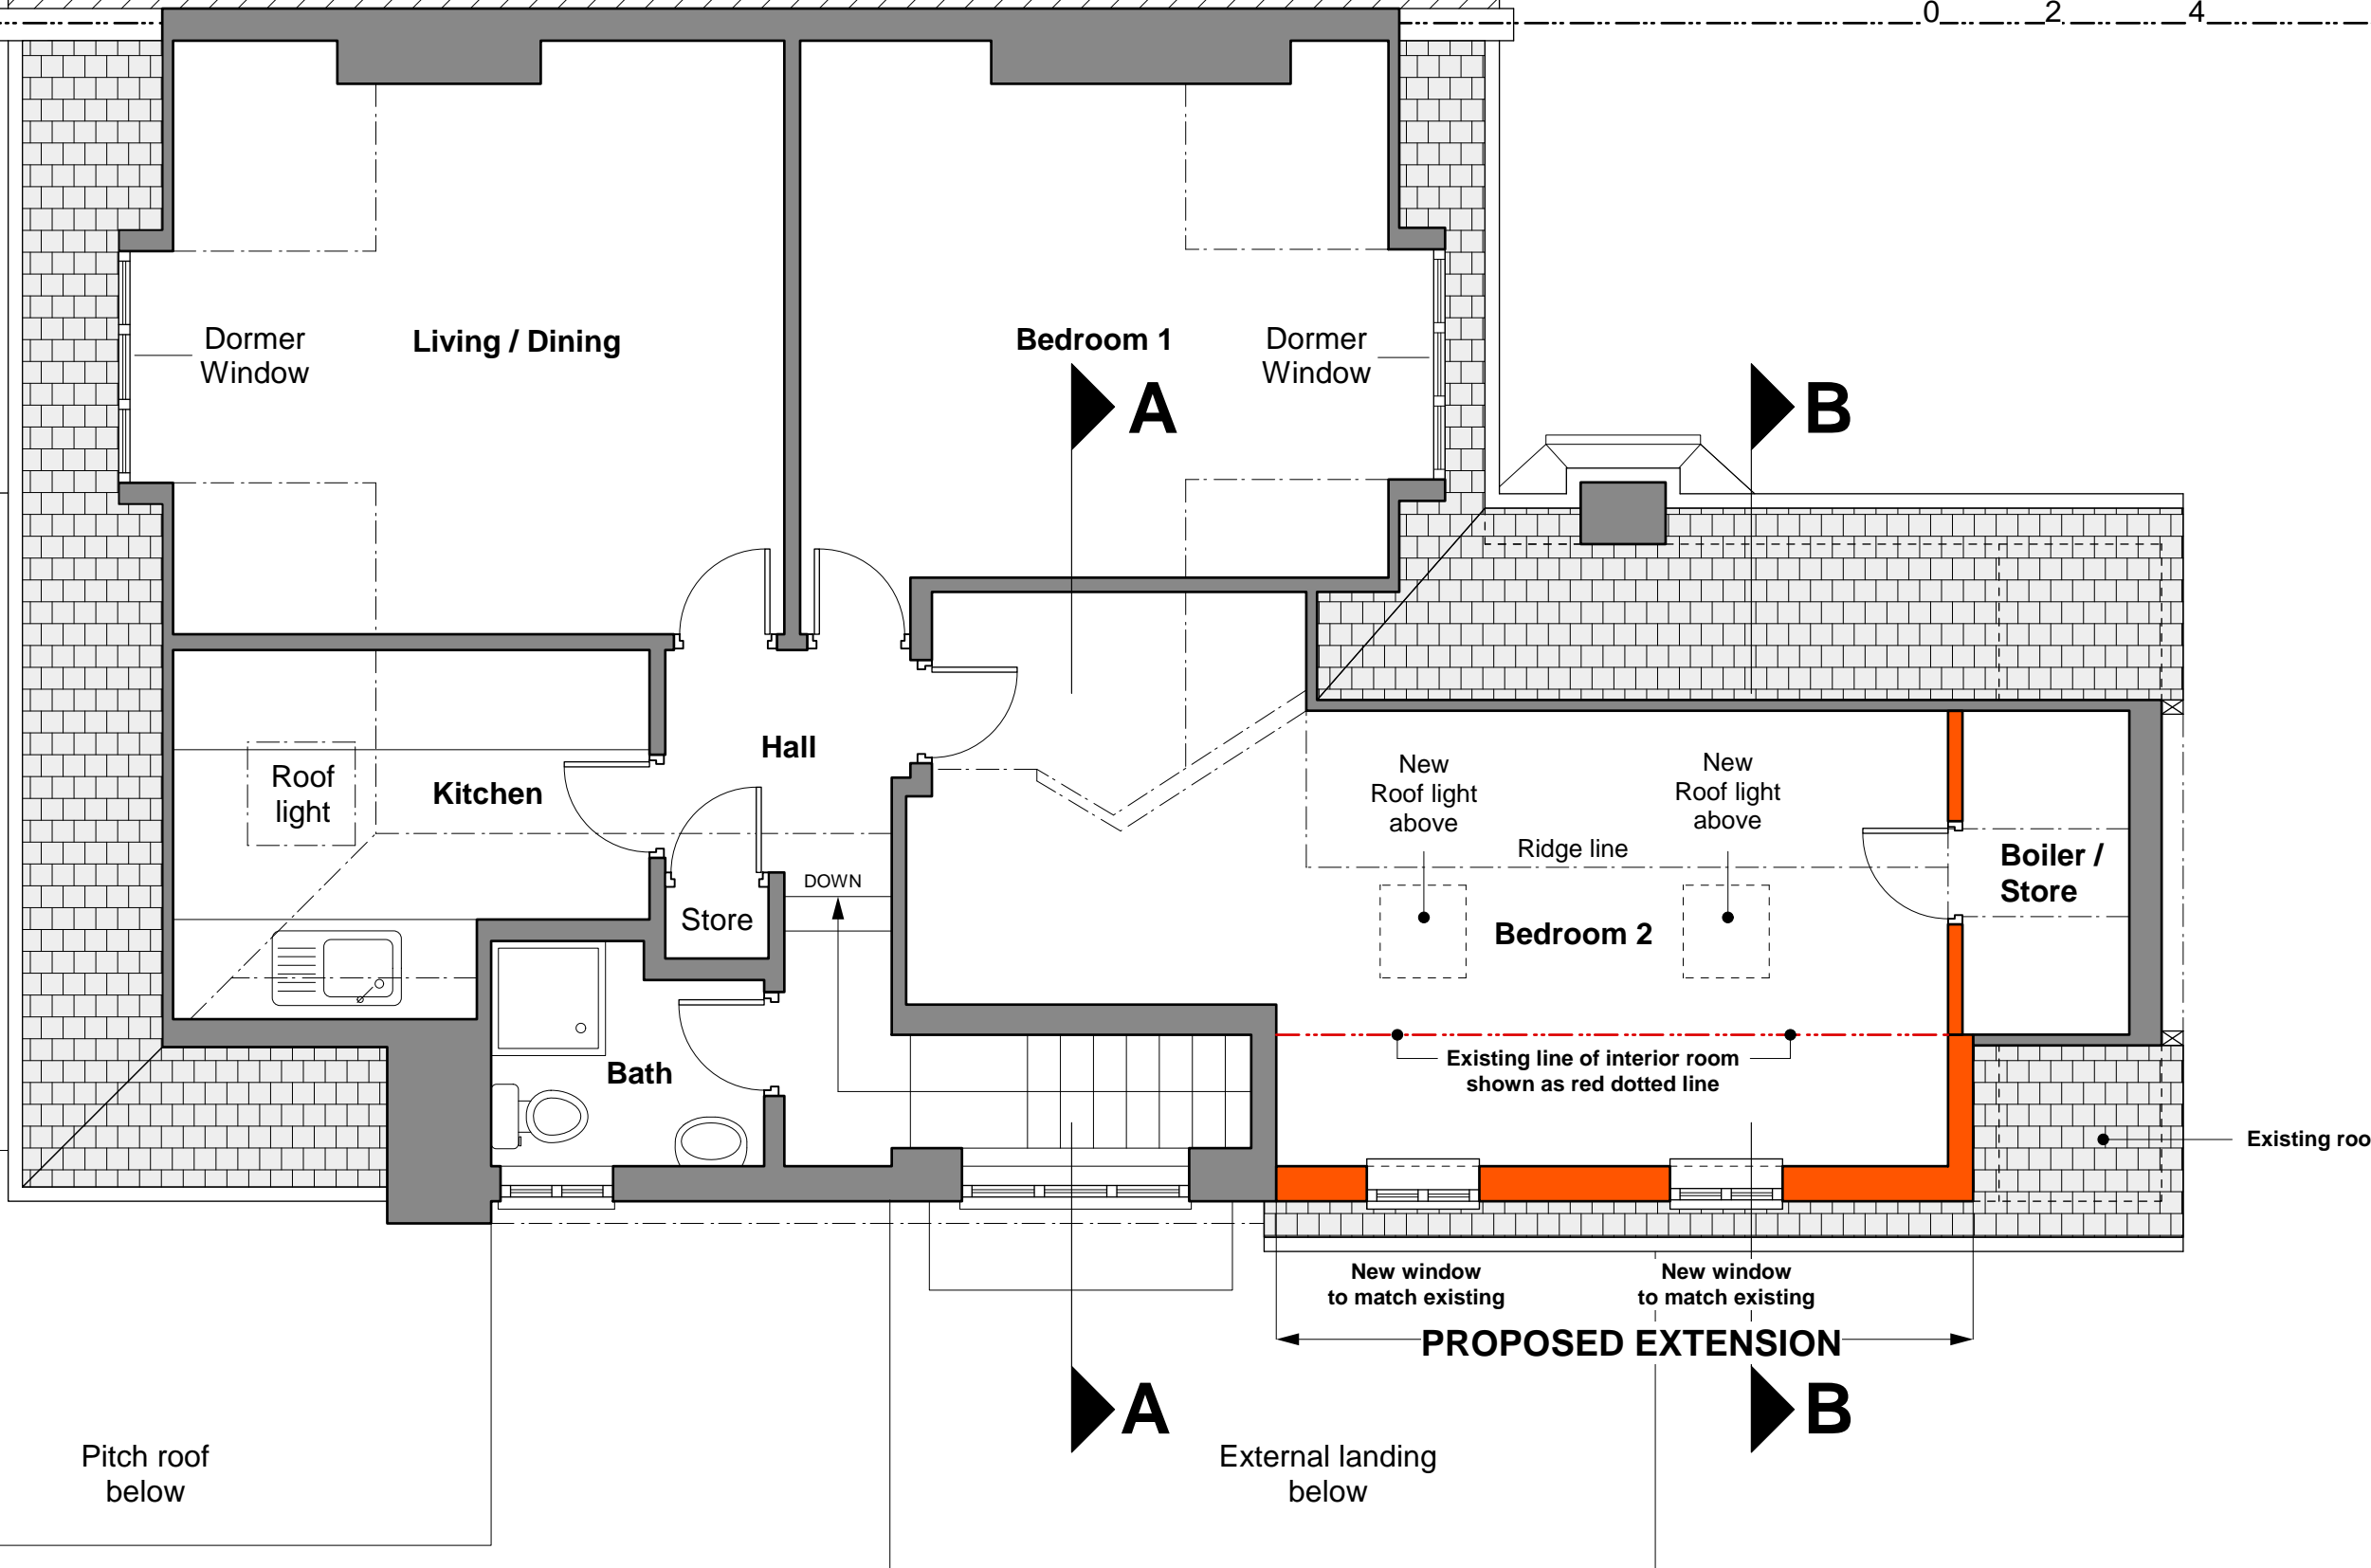

**010**

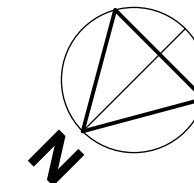

**FOR PLANNING USE ONLY**

© FULCRUM BUILDING DESIGN 2009	REV.	DATE	NOTES

CLIENT  
**The Camel Trust**

COPYRIGHT FBD LTD. ARCHITECTS & DESIGNERS  
 OTHERWISE STATED THIS DRAWING IS FOR INFORMATION  
 ONLY. DRAWINGS TO BE READ IN CONJUNCTION WITH RELEVANT  
 DRAWINGS AND SPECIFICATIONS. DRAWING NOT TO BE USED  
 FOR LAND TRANSFER PURPOSES.

© FULCRUM BUILDING DESIGN LTD.

SCALE  
**1:50 @A3**

DATE  
**OCT 2009**

DRAWN  
**AWG-H**

CHECKED  
**30.10.09**

STATUS  
**FOR PLANNING**

PROJECT  
**66 PRIMROSE GARDENS,  
 LONDON, NW3 4TP**

DRAWING TITLE  
**PROPOSED  
 SECOND FLOOR**

DRAWING NO.  
**PR66-PL-2009-010**

REV.

**FBD**  
 FULCRUM  
 BUILDING  
 DESIGN LTD  
**LONDON**

**FBD FULCRUM BUILDING DESIGN LTD.**  
 ARCHITECTS & DESIGNERS  
 73 FARRINGDON ROAD, LONDON, EC1M 3JQ  
 Tel.: 020 7430 1960 Fax: 020 799 08 448  
 E-MAIL: info@fbd-ltd.com  
 www.fbd-ltd.com