


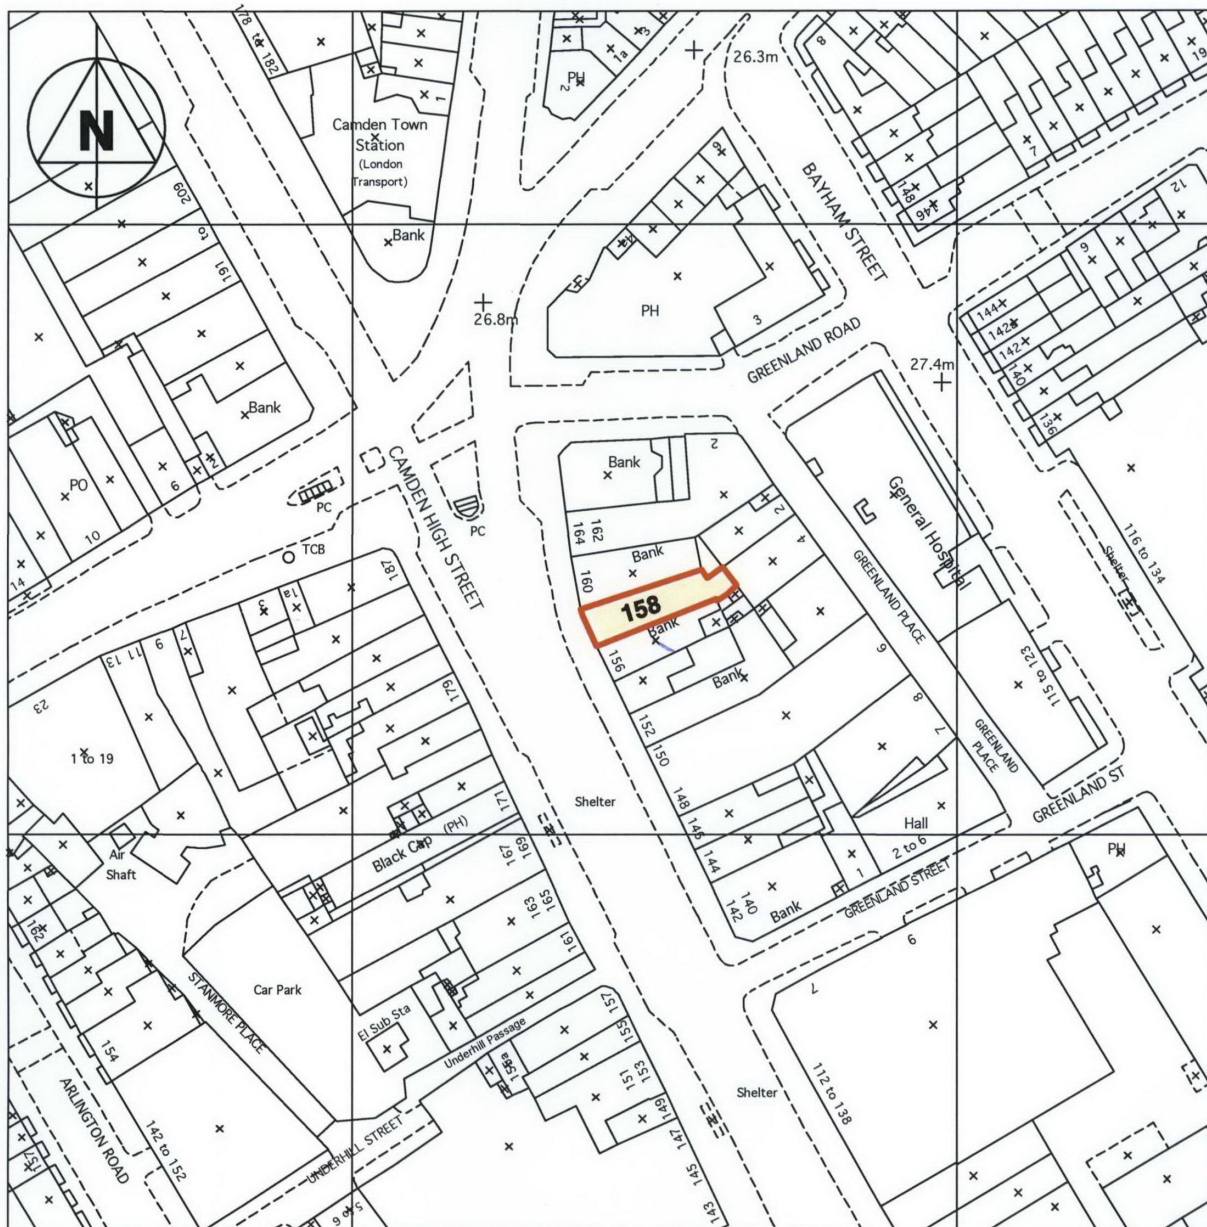

PROJECT 158 CAMDEN HIGH STREET, CAMDEN, LONDON, NW1 0NE				DRAWING TITLE EXISTING SITE PLAN	
CLIENT FOCUSSED UK LTD				 general practice architects & designers gpad ltd. 6 acton st, london. wc1x 9ng t: 020 7833 0222 f: 020 7833 2220 e - mail: info@gpadltd.com web: www.gpadltd.com	
SCALE 1:1250@A4	DATE Oct 09	DWG BY J.W	REV.		
CHKD.	DWG NO. 234A(EX)97				