



CAMDEN HIGH STREET
(BELOW)

A1

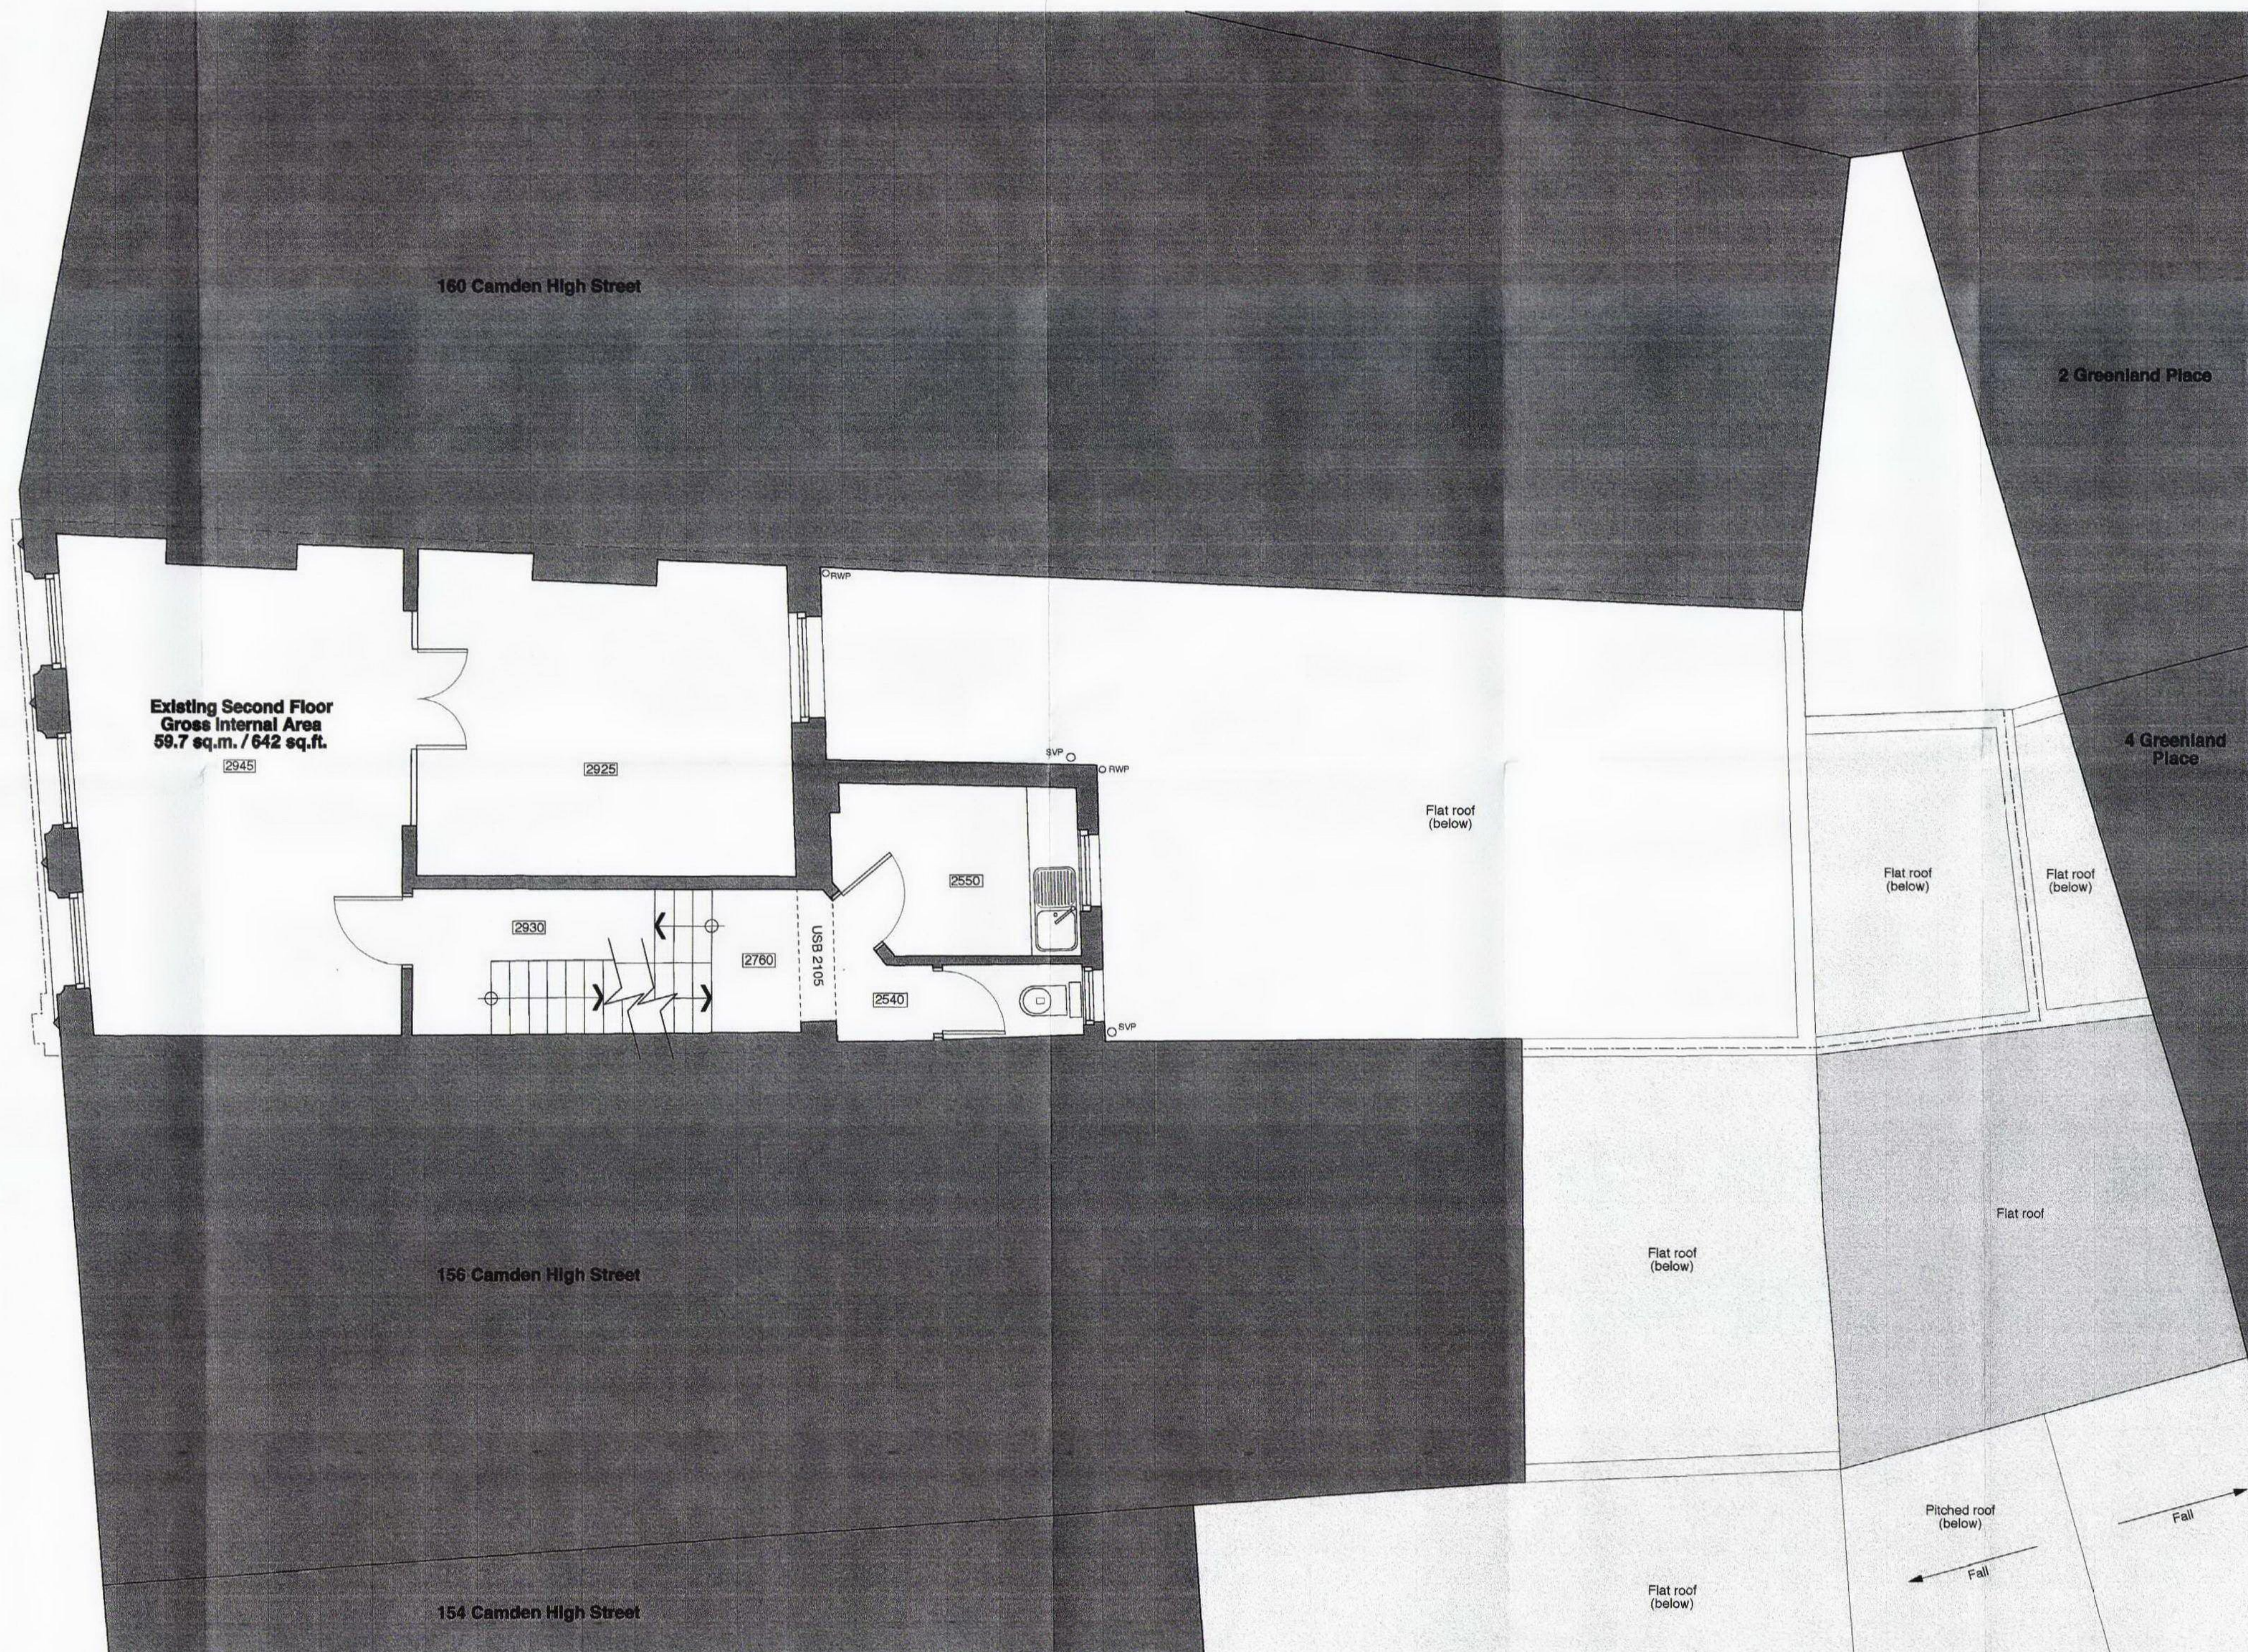

17 NOV 2009

1A

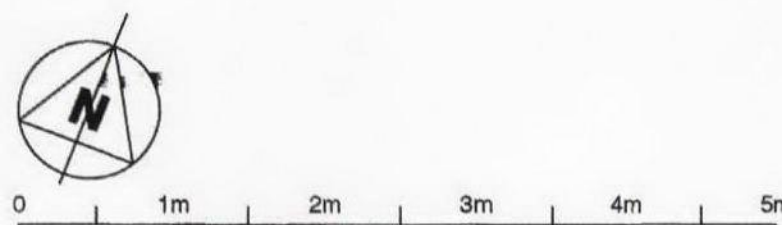

EXISTING SECOND FLOOR PLAN

A	16/11/09	Scale increased to 1:50
rev.	date	notes
© gpad ltd.		
CLIENT FOCUSSED UK LTD		
PROJECT 158 CAMDEN HIGH STREET LONDON, NW1 0NE		
TITLE EXISTING SECOND FLOOR PLAN		
DWG NO	234A(EX)102	REV A
DRAWN BY	J.W	SCALE 1:50@A1 1:100@A3
CHECKED BY		DATE Oct 09
general practice architects & designers gpad ltd, 8 acon st, london, w61x 9ng t: 020 7533 2222 f: 020 7533 2220 e-mail: info@gpadltd.com web: www.gpadltd.com		
This drawing is the copyright of gpad ltd. Figured dimensions to be taken in preference to those scaled. All dimensions to be checked on site before any work proceeds. Drawing not to be used for land transfer purposes. Drawings to be read in conjunction with relevant drawings and specification. Not to be reproduced, retained or disclosed to any unauthorised person without written permission.		
FILE NAME	PRINT SIZE A1	