


ROPOSED FIRST FLOOR PLAN

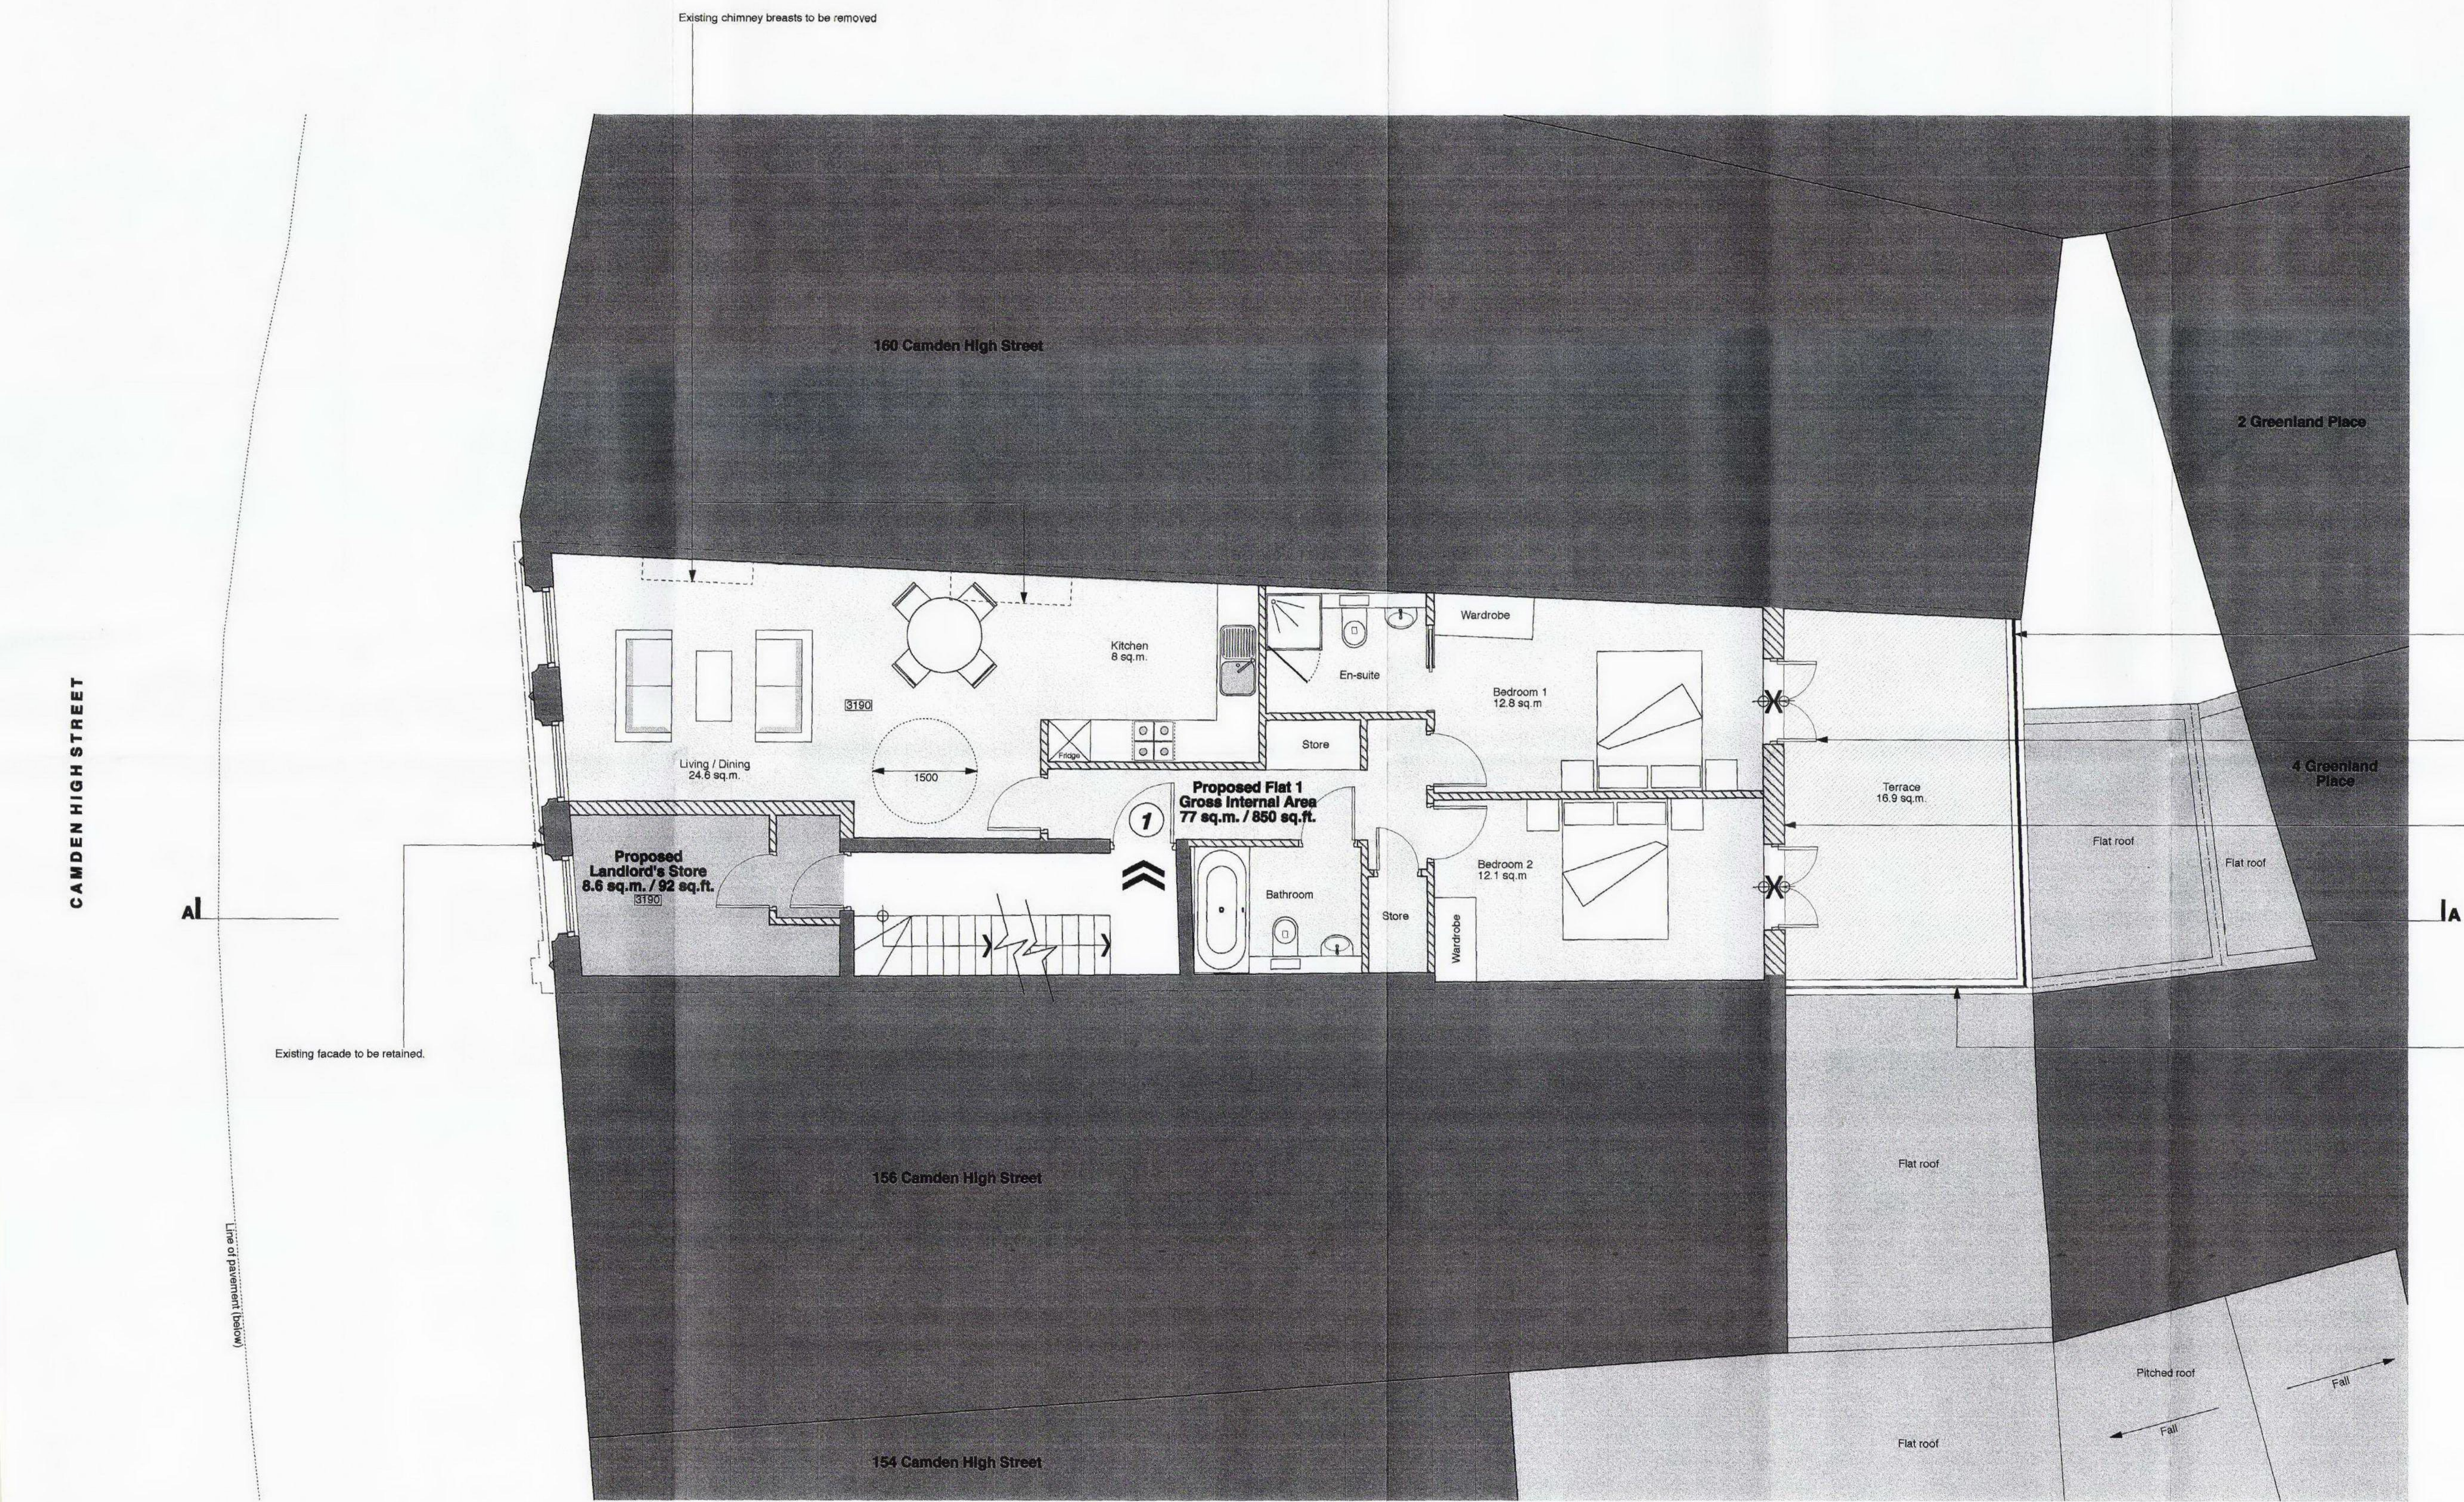

A

16/11/09

Scale increased to 1:50

rev.

date

notes

© gpad ltd.

gpad

CLIENT

FOCUSSED UK LTD

PROJECT

158 CAMDEN HIGH STREET
LONDON, NW1 0NE

TITLE

PROPOSED FIRST FLOOR PLAN
(FLAT 1)

DWG NO

234A(PA)101

REV

A

DRAWN BY

J.W

SCALE

1:50@A1
1:100@A3

CHECKED BY

DATE

Oct 09

general practice architects & designers
gpad ltd. 6 action st, london, wc1x 8ng
t: 020 7833 0222 f: 020 7833 2220
e - mail: info@gpadltd.com
web: www.gpadltd.com

This drawing is the copyright of gpad ltd. Figured dimensions to be taken in preference to those noted. All dimensions to be checked on site before any work proceeds.
Drawing not to be used for land transfer purposes. Drawings to be read in conjunction with relevant drawings and specification.
Not to be reproduced, retained or disclosed to any unauthorised person either wholly or in part without written permission.

FILE NAME

PRINT SIZE

A1

	Floor	Beds	Internal Area	External Area
Flat 1	1st	2	77 sq.m.	16.9 sq.m.
Flat 2	2nd	1	45 sq.m.	
Flat 3	2nd	1	41 sq.m.	
Flat 4	3rd / 4th	3	92.3 sq.m.	50.2 sq.m.