
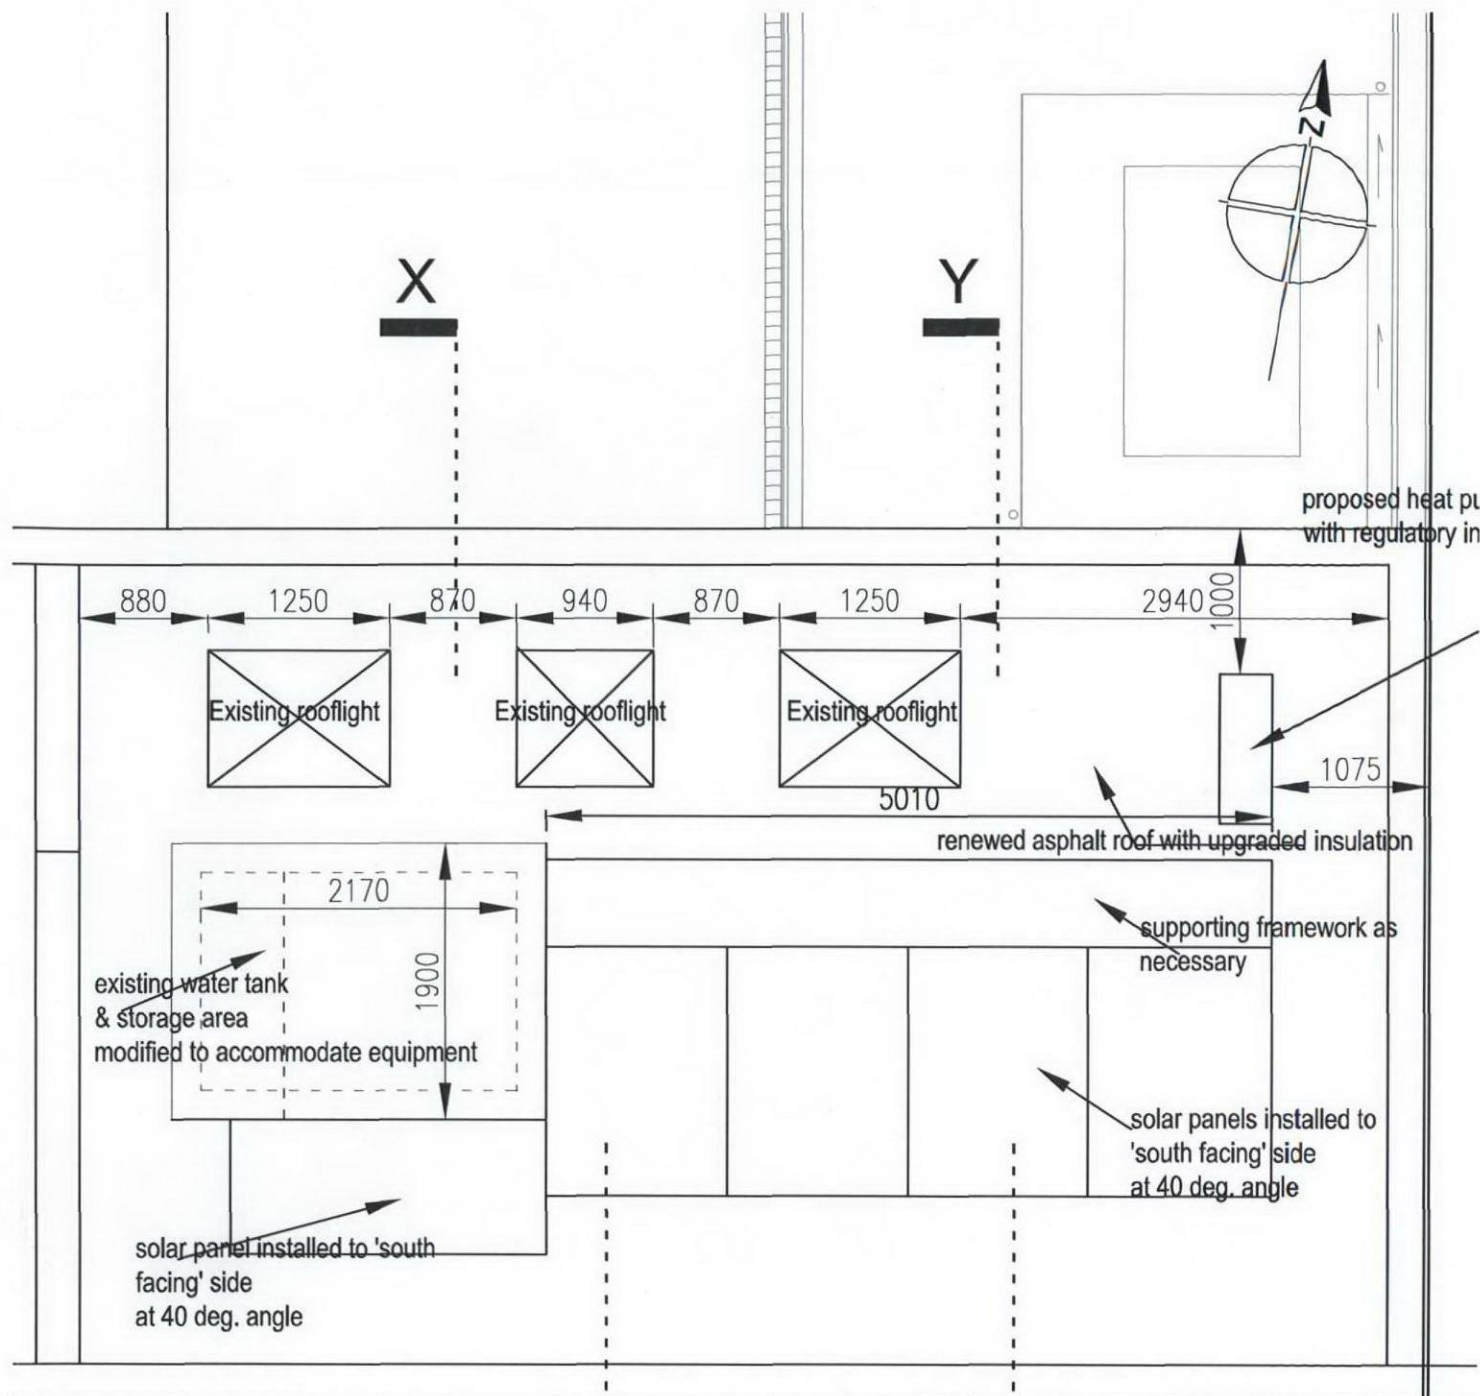


NO 50

EXISTING ROOF PLAN
SCALE 1:50

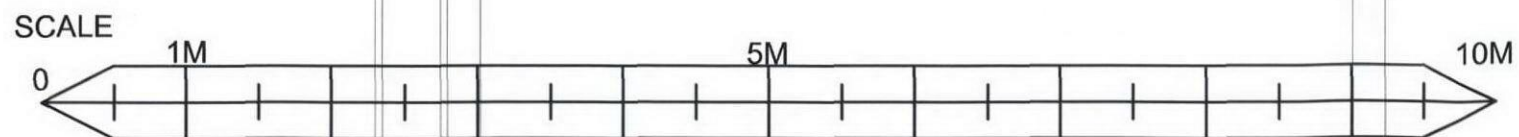

NO 50

PROPOSED ROOF PLAN
SCALE 1:50

RECEIVED 11 NOV 2009

Rev B- Change of scale from 1:100 to 1:50			
Project 50 Eton Avenue, London NW3 3HN			
Proposed alterations and extensions to existing family dwelling, including single storey extension to front & rear and installation of solar panels system to roof.			
Applicant			
Mr & Mrs Yusuf & Ingrid Ismail			
Dwg Title			
EXISTING & PROPOSED ROOF PLAN			
Scale (in A3 format)	Date	Job / Dwg No	Rev
1:50	Nov 2009	08-2020 / PP03	B