


ETON COURT
(7 storey residential
apartment block)

RECEIVED 11 NOV 2009

EXISTING FIRST FLOOR PLAN
SCALE 1:50

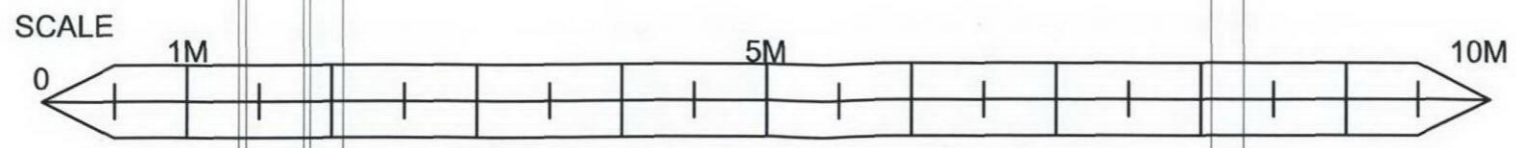

Rev B- Change of scale from 1:100 to 1:50

| | | | |
|---|----------|-----------------|-----|
| Project 50 Eton Avenue, London NW3 3HN | | | |
| Proposed alterations and extensions to existing family dwelling, including single storey extension to front & rear and installation of solar panels system to roof. | | | |
| Applicant | | | |
| Mr & Mrs Yusuf & Ingrid Ismail | | | |
| Dwg Title | | | |
| EXISTING FIRST FLOOR PLAN | | | |
| Scale | Date | Job / Dwg No | Rev |
| 1:50 | Nov 2009 | 08-2020 / EXG03 | B |