


RECEIVED 11 NOV 2009

REAR ELEVATION OF ETON COURT | REAR PATIO - 50 ETON AVENUE | REAR PATIO AND EXTENSION- 30 CROSSFIELD ROAD

EXISTING REAR ELEVATION
SCALE 1:50

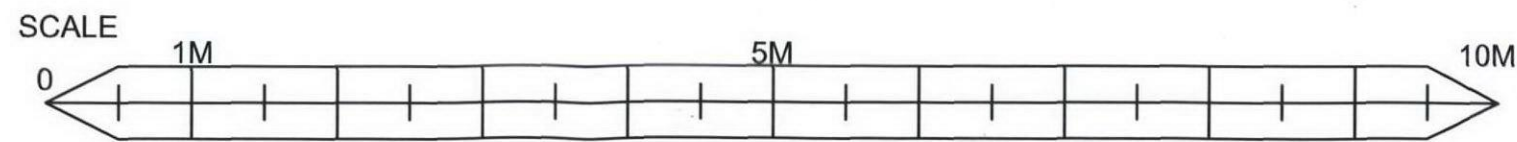

Rev B- Change of scale from 1:100 to 1:50

Project 50 Eton Avenue, London NW3 3HN			
Proposed alterations and extensions to existing family dwelling, including single storey extension to front & rear and installation of solar panels system to roof.			
Applicant			
Mr & Mrs Yusuf & Ingrid Ismail			
Dwg Title			
EXISTING REAR ELEVATION			
Scale (in A3 format)	Date	Job / Dwg No	Rev
1:50	Nov 2009	08-2020/ EXG05 (2 of 2)	B