


ETON COURT
(7 storey residential
apartment block)

RECEIVED 11 NOV 2009

EXISTING SECOND FLOOR PLAN
SCALE 1:50

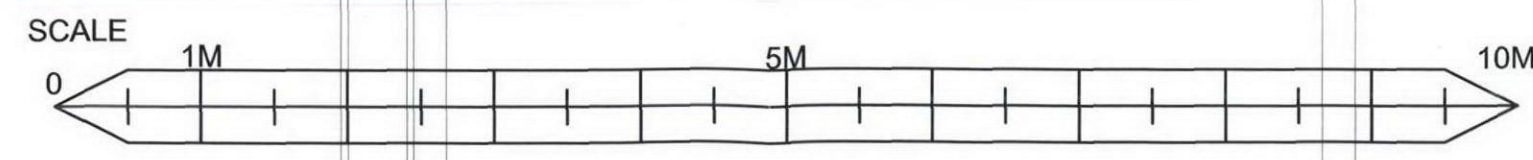

Rev B- Change of scale from 1:100 to 1:50

Project 50 Eton Avenue, London NW3 3HN Proposed alterations and extensions to existing family dwelling, including single storey extension to front & rear and installation of solar panels system to roof.			
Applicant Mr & Mrs Yusuf & Ingrid Ismail			
Dwg Title EXISTING SECOND FLOOR PLAN			
Scale (in A3 format) 1:50	Date Nov 2009	Job / Dwg No 08-2020 / EXG04	Rev B