


28

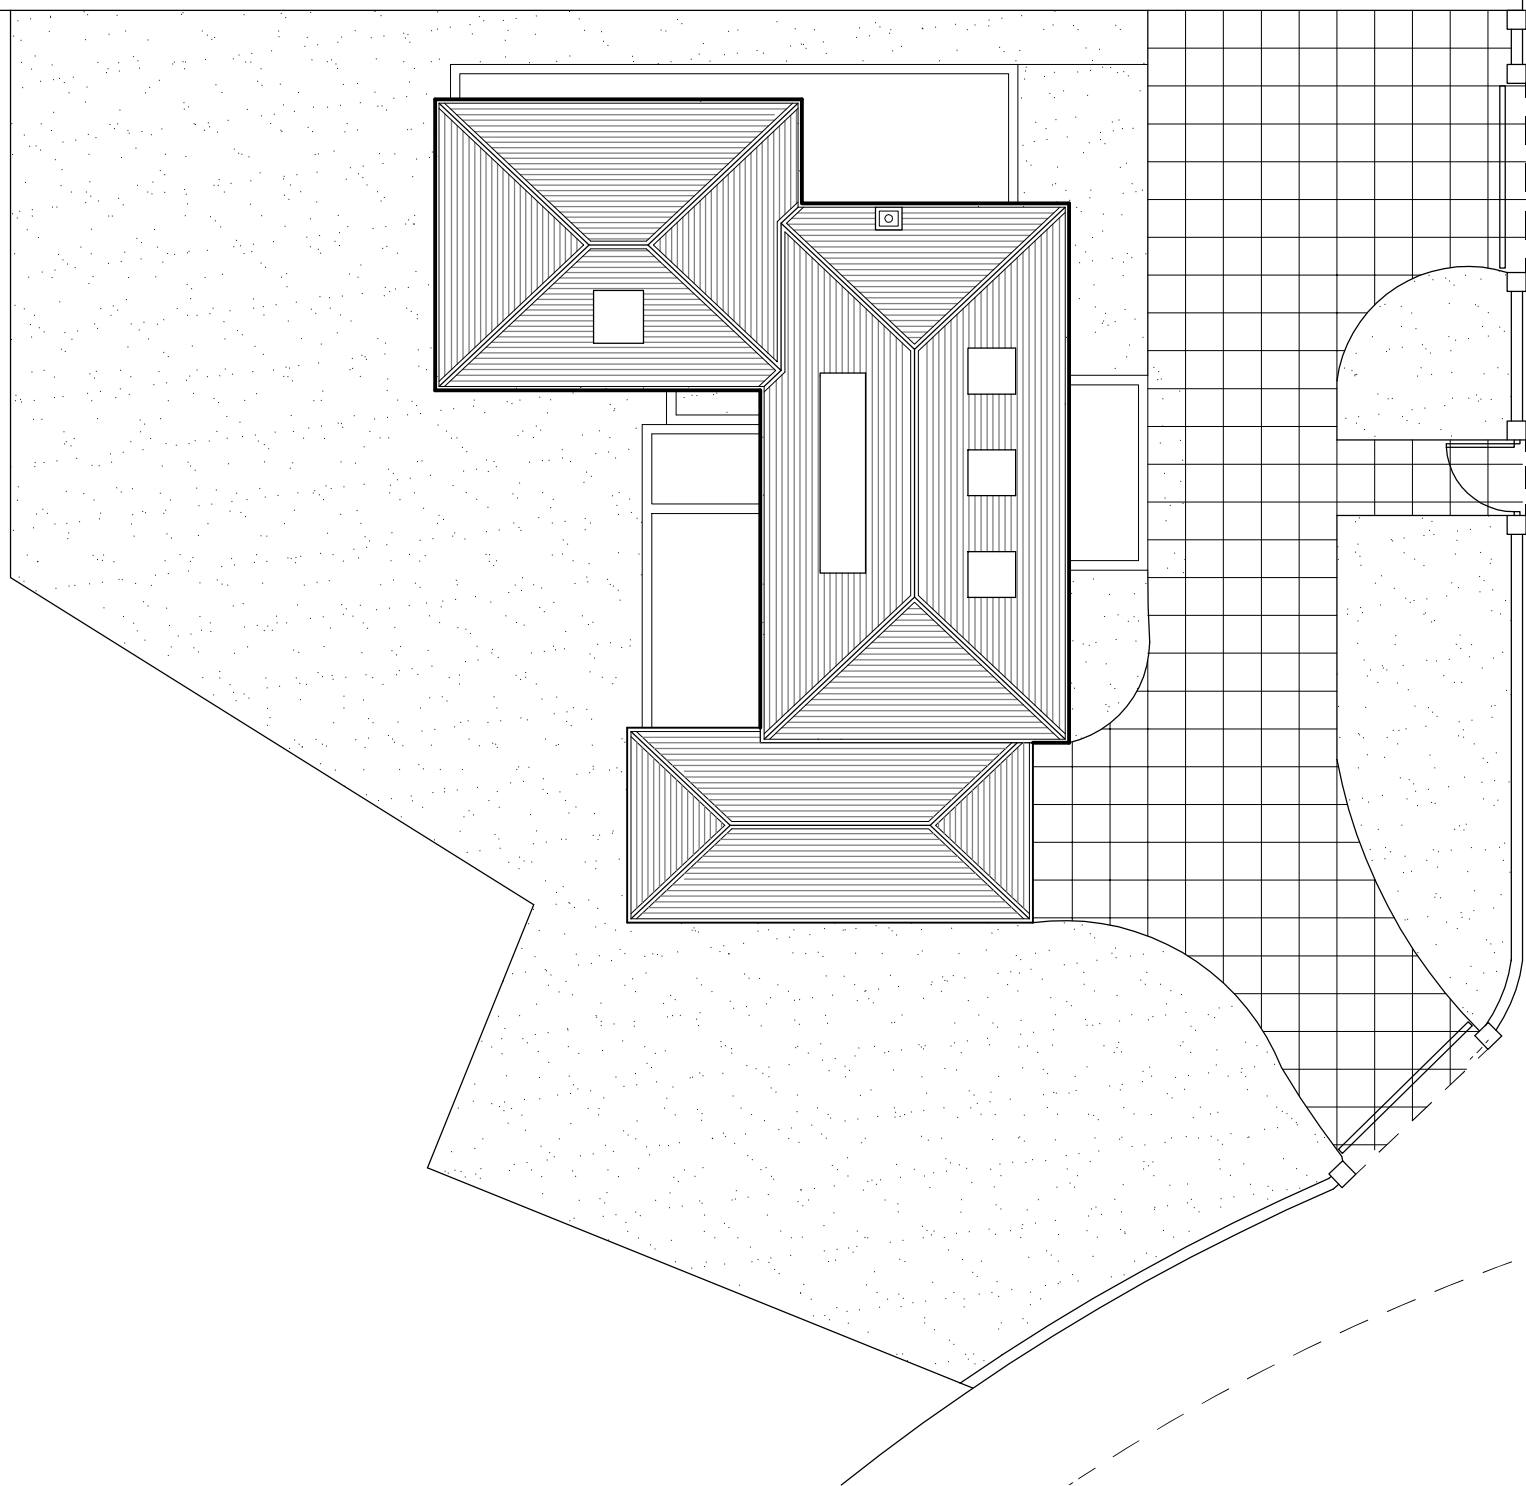

Existing Gates

New Gate to Match Design of Existing with Brick Piers.

New Railings to Match Design of Existing Gates

HARLEY ROAD

All dimensions in mm. Work to figured dimensions only. All dimensions to be checked on site. In event of discrepancy contact architect for clarification prior to proceeding. These drawings are to be read in conjunction with architects, mechanical and electrical engineers and structural engineers drawings, schedules and specifications. All dimensions are to structural faces.

Revision Ref:	Revisions	Date

Stamford West Ltd.

Client:	
Project: 30 Harley Road NW3	
Title: Proposed Site Plan	
Scale: 1:200	Drawn:
Date: Oct 2009	Checked:
Drawing No: 700/08/11	Revision: