



NOTES

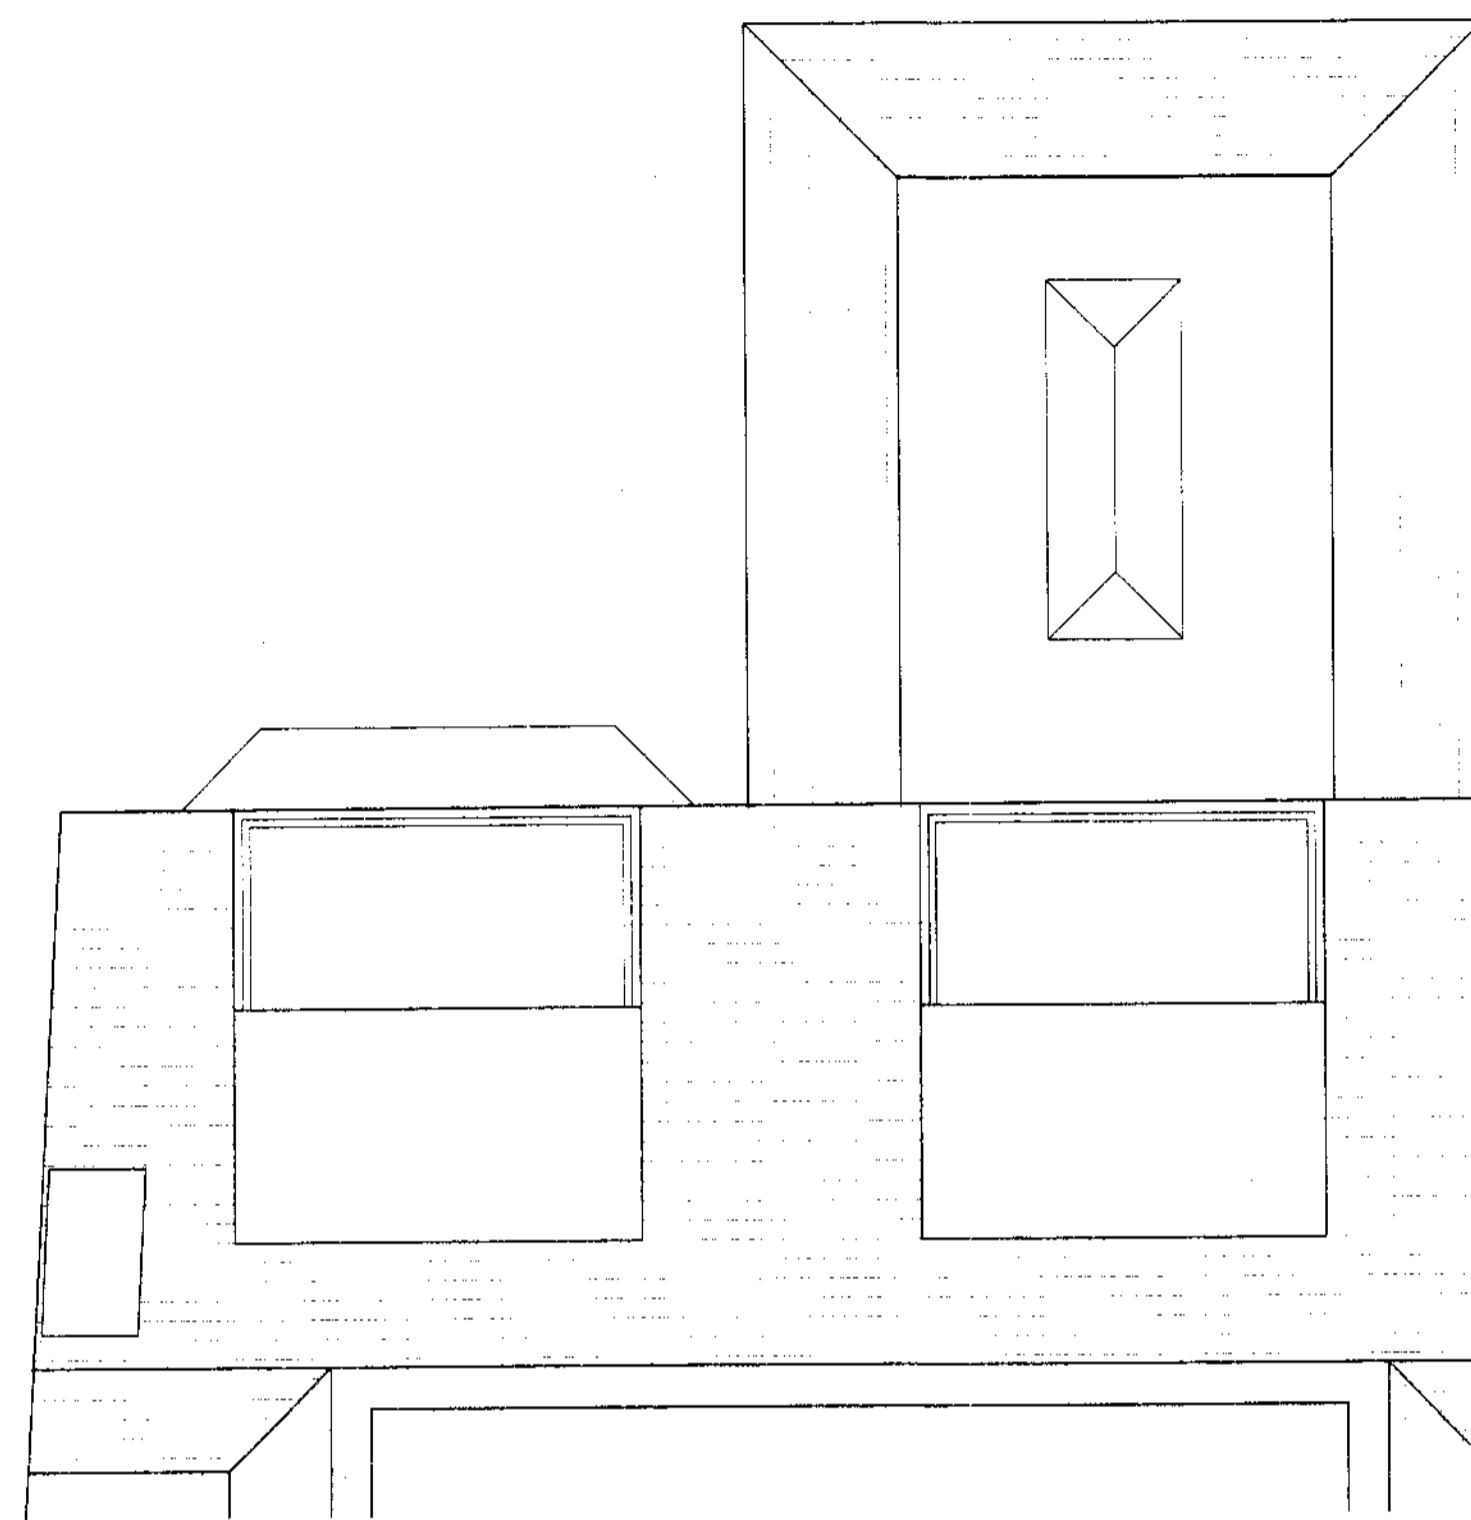


PROPOSED PART ROOF PLAN

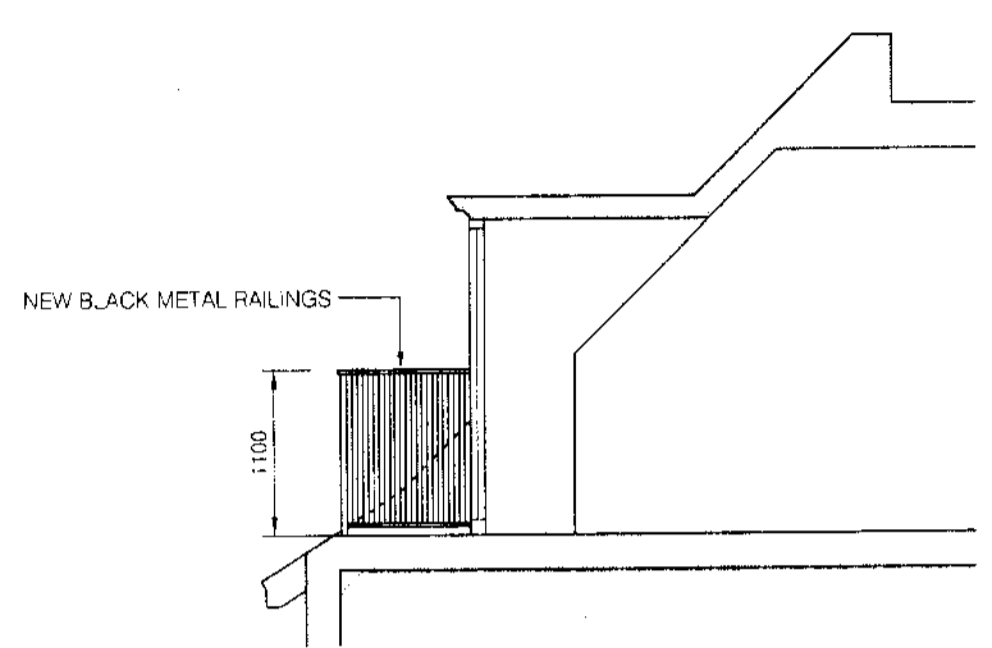


SECTION A - A




PROPOSED REAR ELEVATION

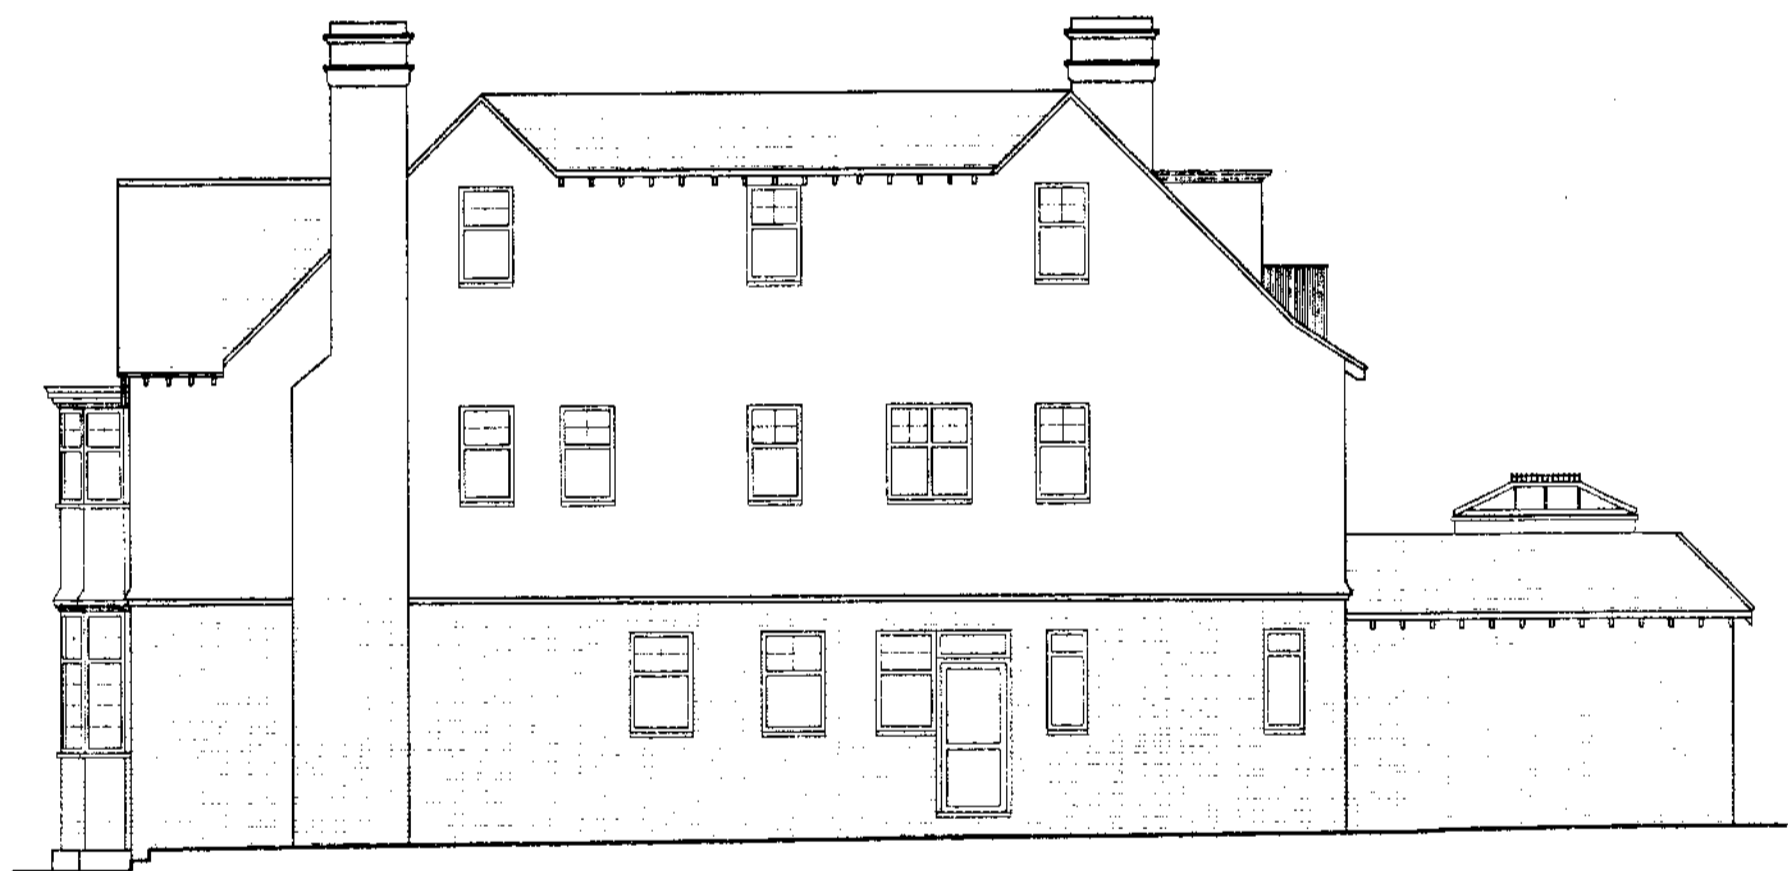

PROPOSED SIDE ELEVATION

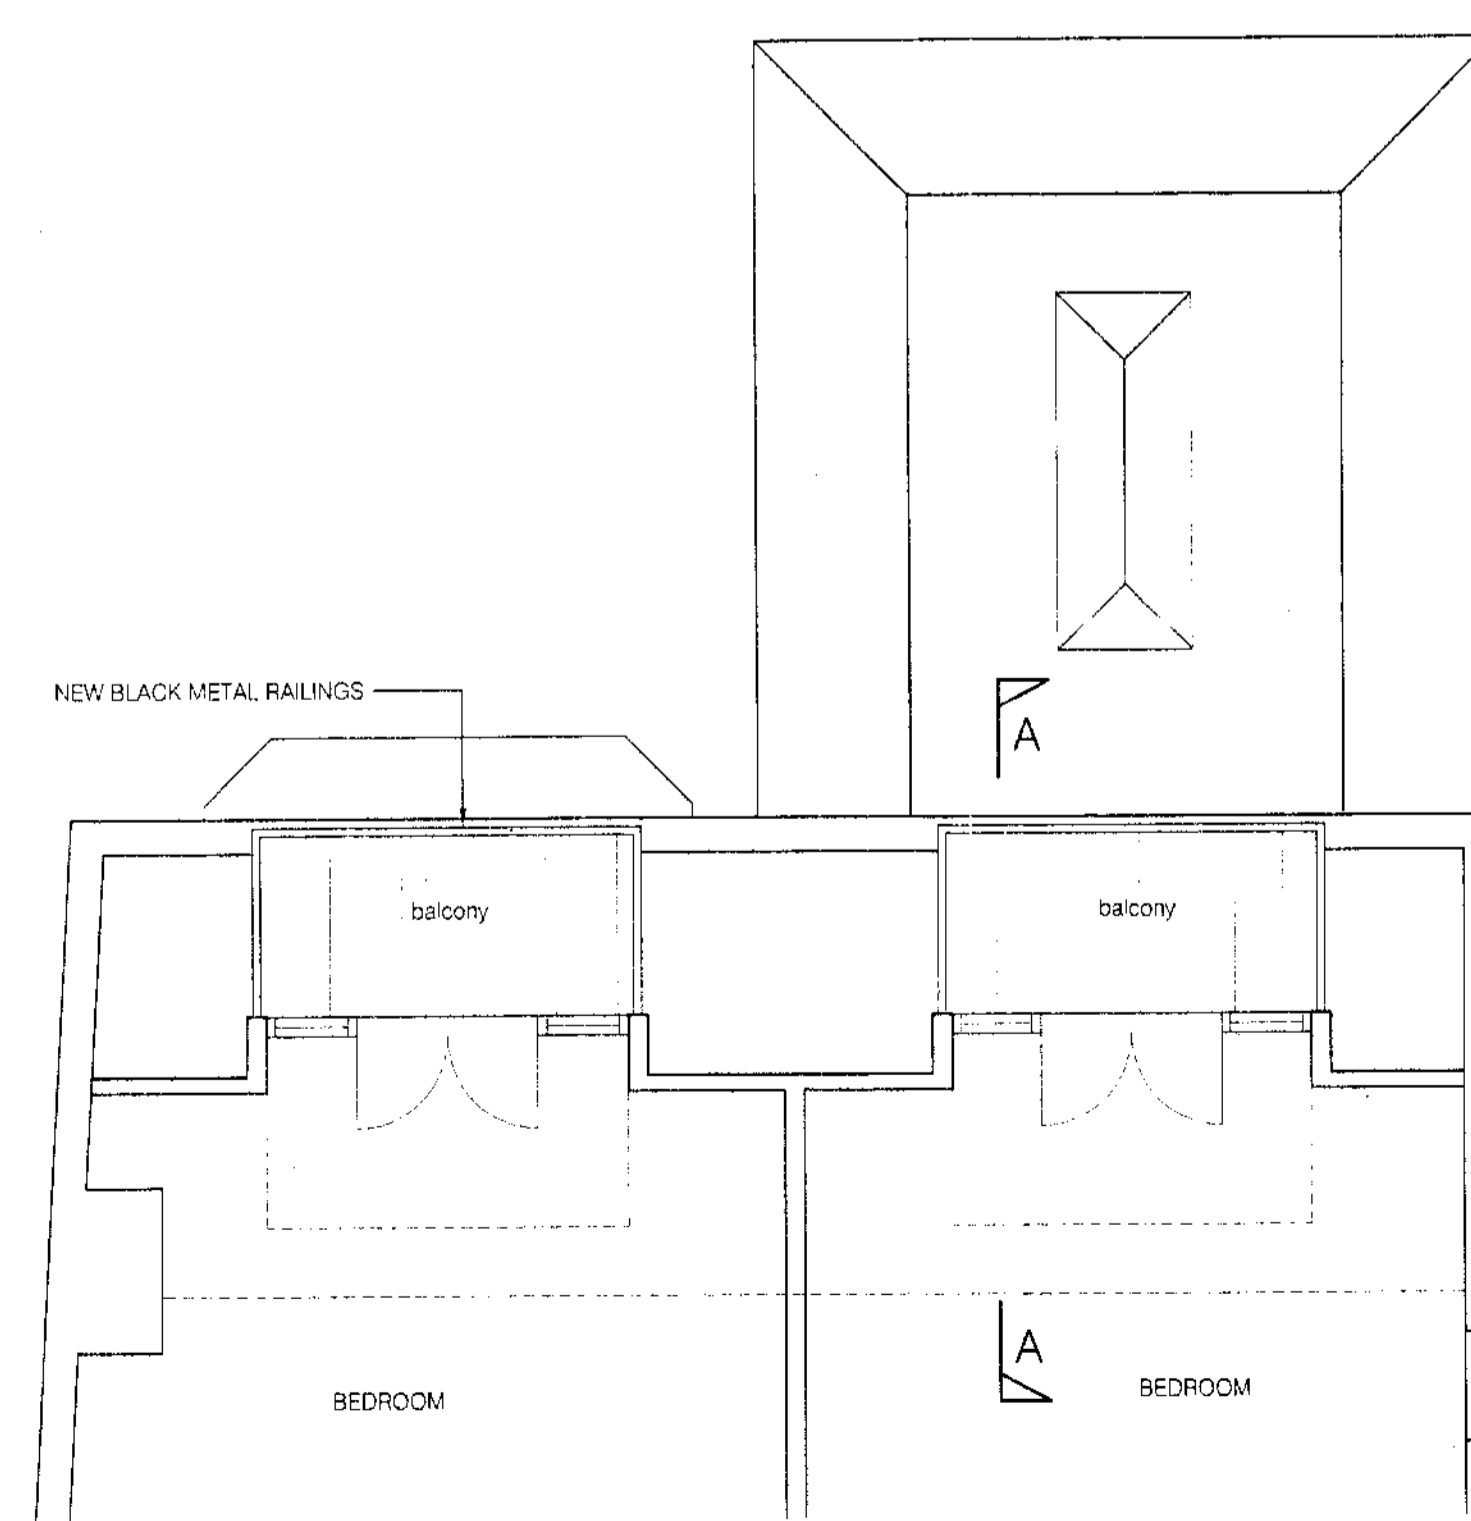

PROPOSED PART SECOND FLOOR PLAN

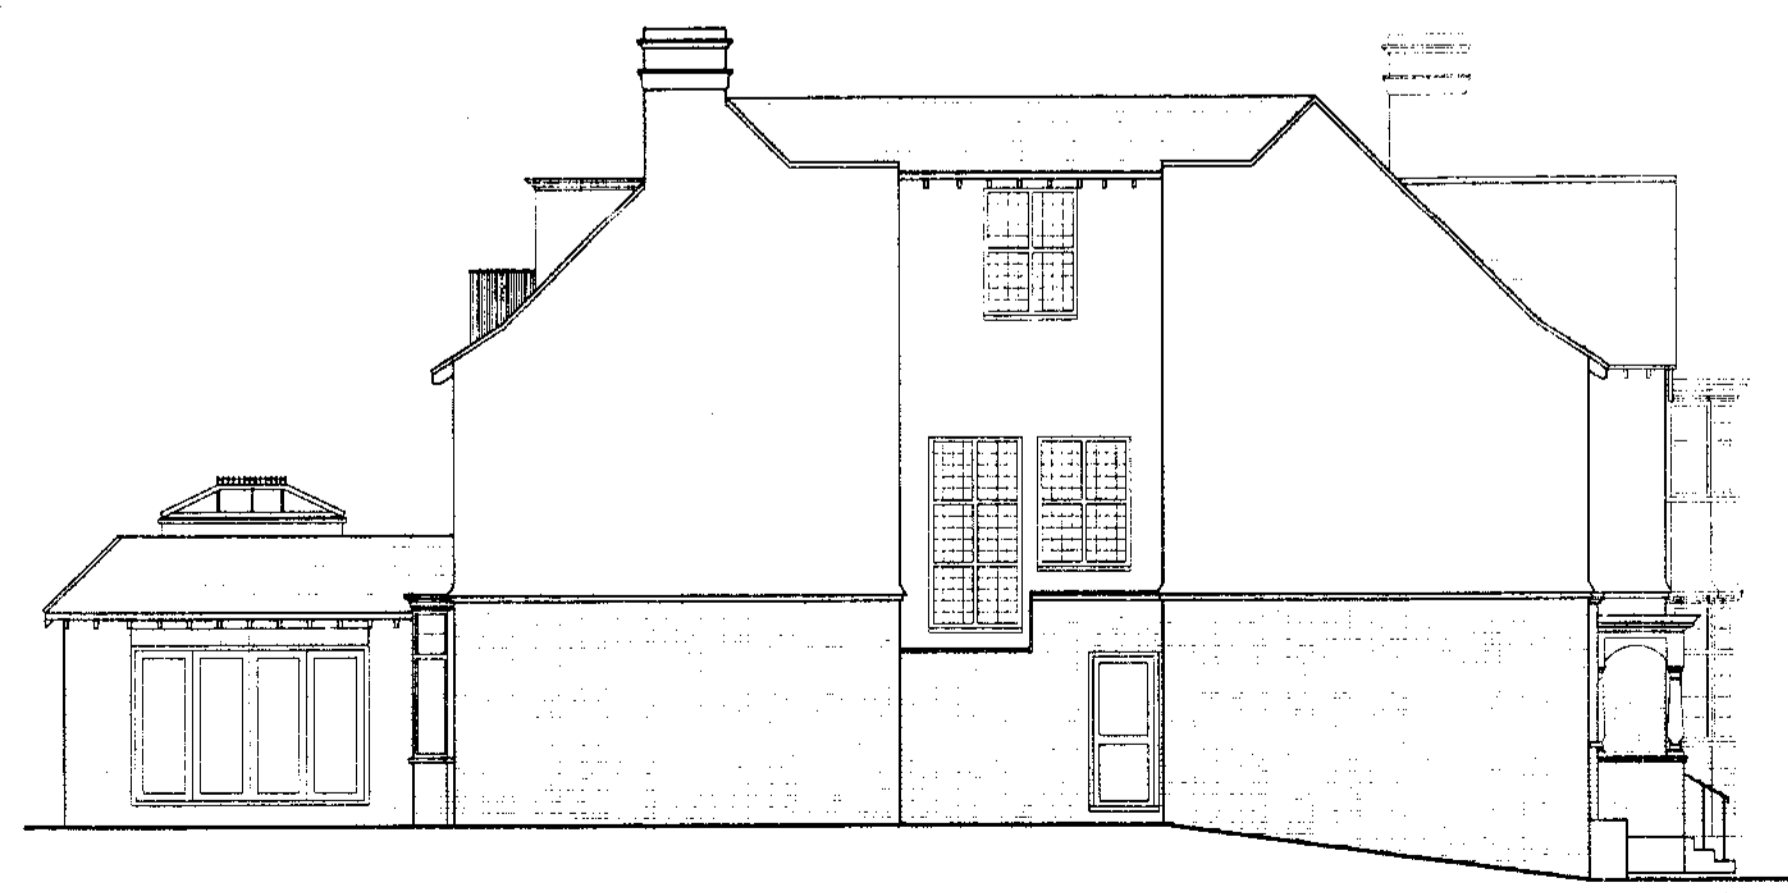

PROPOSED SIDE ELEVATION

Rev.	Date	Revisions

**PCDS**  
 Building & Structural Design Consultants  
 Unit 2, The Mead Business Centre  
 176-178 Berkhamstead Road  
 Chesham, Bucks. HP5 3EE  
 Tel: 01494 771224  
 Fax: 01494 778726  
 email: mail@pcdslimited.co.uk



Client  
MR AND MRS BUTT

Job Title  
354 FINCHLEY ROAD  
LONDON

Drawing Title  
**DETAILS OF PROPOSED  
REAR BALCONIES TO  
REAR DORMERS**

Scale 1:100, 1:50

Date OCT 09 Drawn G.J.

Drawing No. A/1/2275/50 Rev.