


GROUND FLOOR PLAN

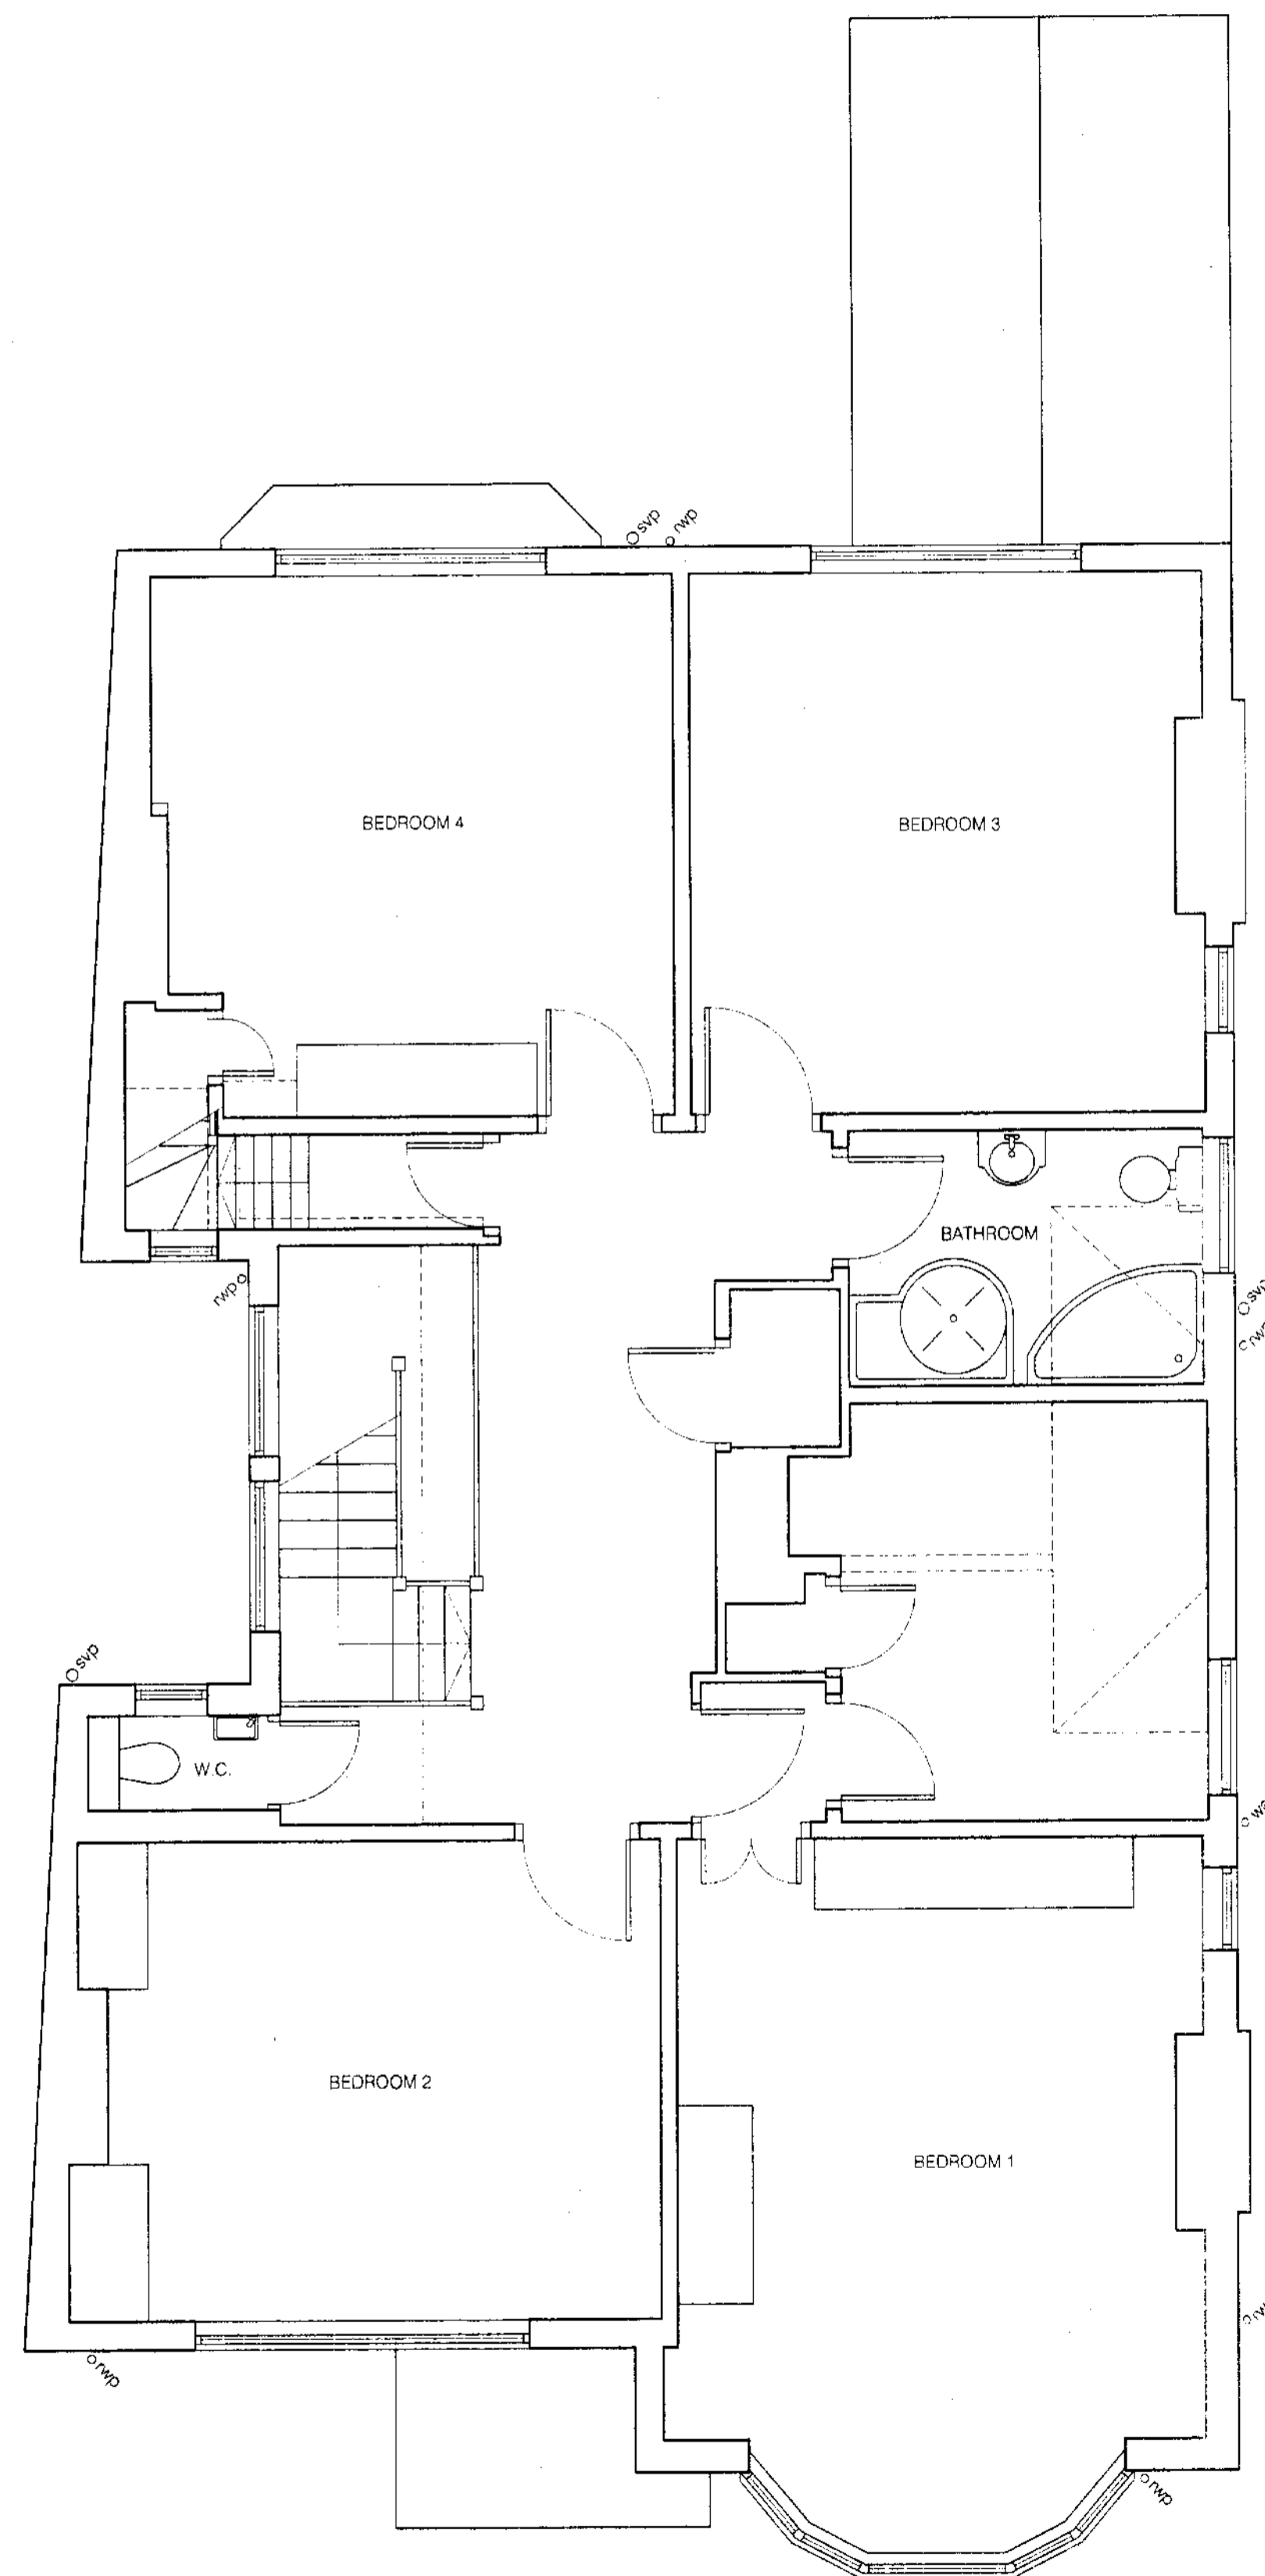

FIRST FLOOR PLAN

**AS EXISTING**

NOTES

Rev.	Date	Revisions

**PCDS**

Building & Structural Design Consultants

Unit 2, The Mead Business Centre  
176-178 Berkhamstead Road  
Chesham, Bucks, HP5 3EE  
Tel: 01494 771224  
Fax: 01494 778726  
email: mail@pcdslimited.co.uk



Client

MR AND MRS BUTT

Job Title

354 FINCHLEY ROAD  
LONDON

26 OCT 2007

Drawing Title

DETAILS OF EXISTING  
GROUND FLOOR AND  
FIRST FLOOR PLANS

Scale  
1:50

Date OCT 07

Drawn G.J.

Drawing No.

A1/2275/01

Rev.

Plot Date: 31 OCTOBER 2007