

SECOND FLOOR PLAN



FRONT ELEVATION




REAR ELEVATION


AS EXISTING



SIDE ELEVATION

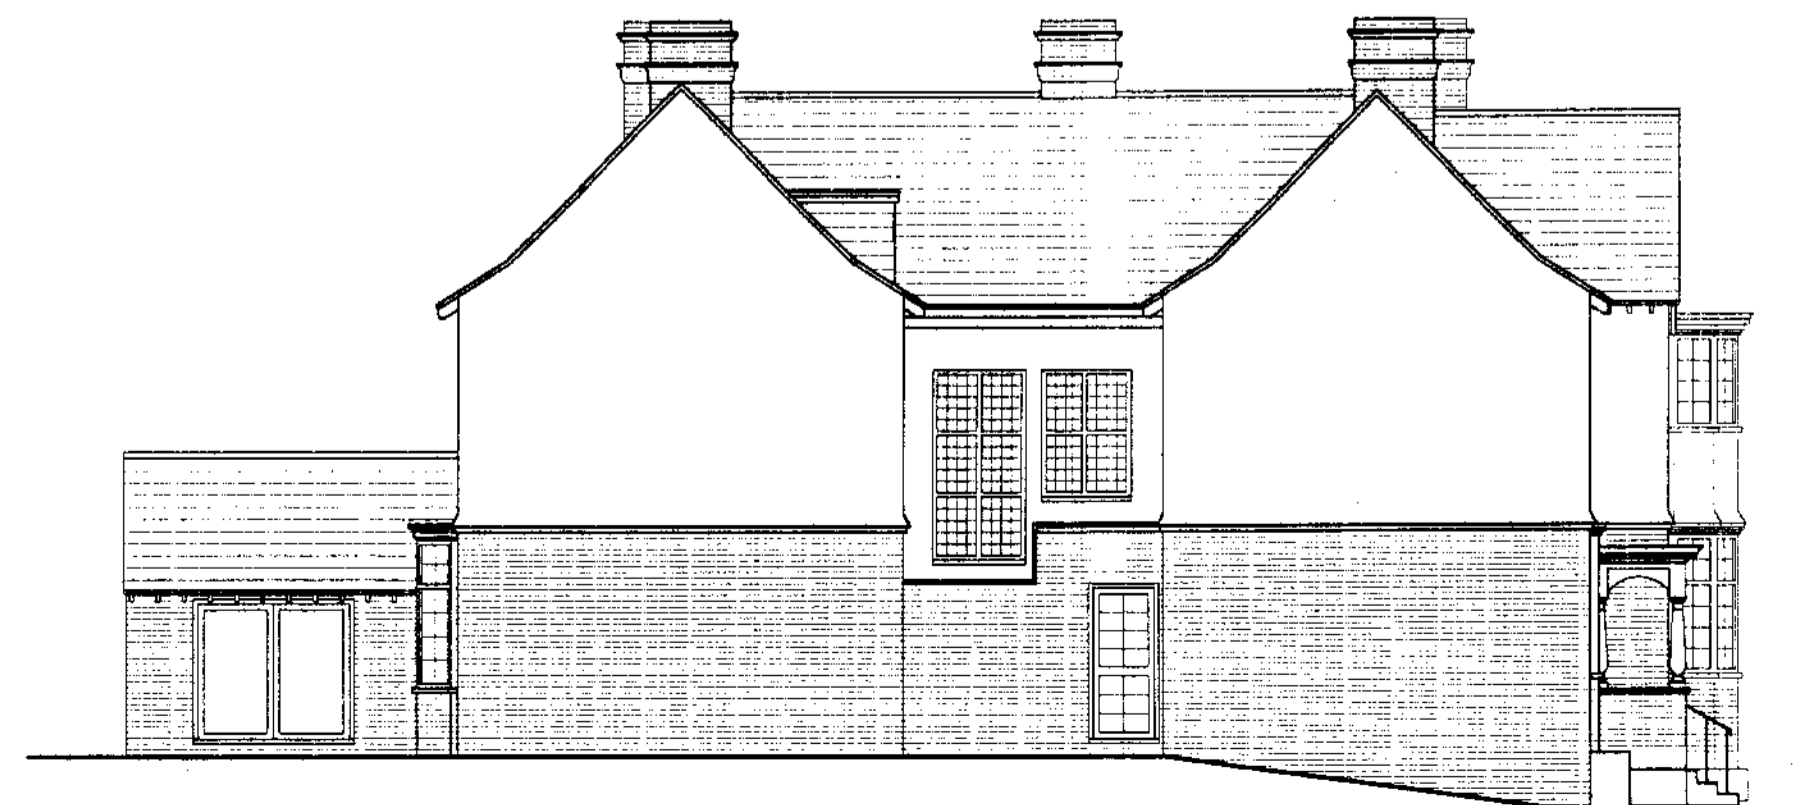

SIDE ELEVATION

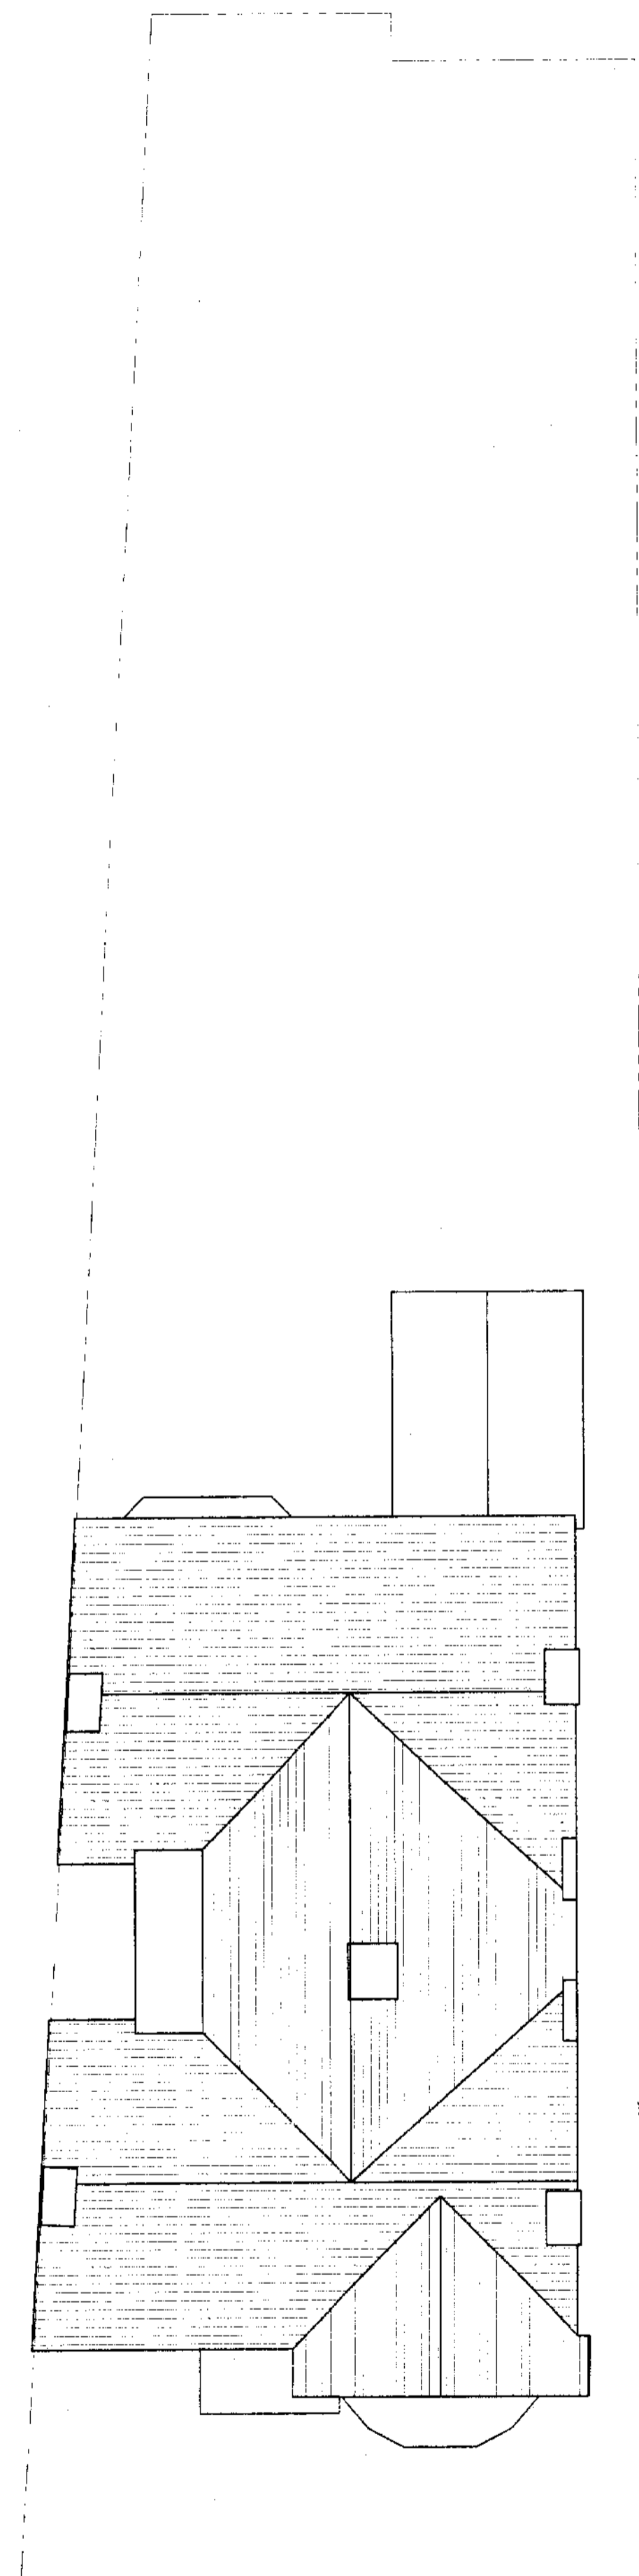

SITE PLAN

Rev.	Date	Revisions
A	11.01.08	GENERAL REVISIONS



Building & Structural Design Consultants

Unit 2, The Mead Business Centre  
176-178 Berkhamstead Road  
Chesham, Bucks. HP5 3EE  
Tel: 01494 771224  
Fax: 01494 778726  
email: mail@pcdslimited.co.uk



Client  
MR AND MRS BUTT

Job Title  
354 FINCHLEY ROAD  
LONDON

Drawing Title  
DETAILS OF EXISTING  
SECOND FLOOR PLAN,  
ELEVATIONS AND  
SITE PLAN

Scale  
1:100, 1:50

Date OCT 07 Drawn G.J.

Drawing No. A1/2275/02	Rev. A
---------------------------	-----------

Plot Date: 11 JANUARY 2008