




SECTION A - A

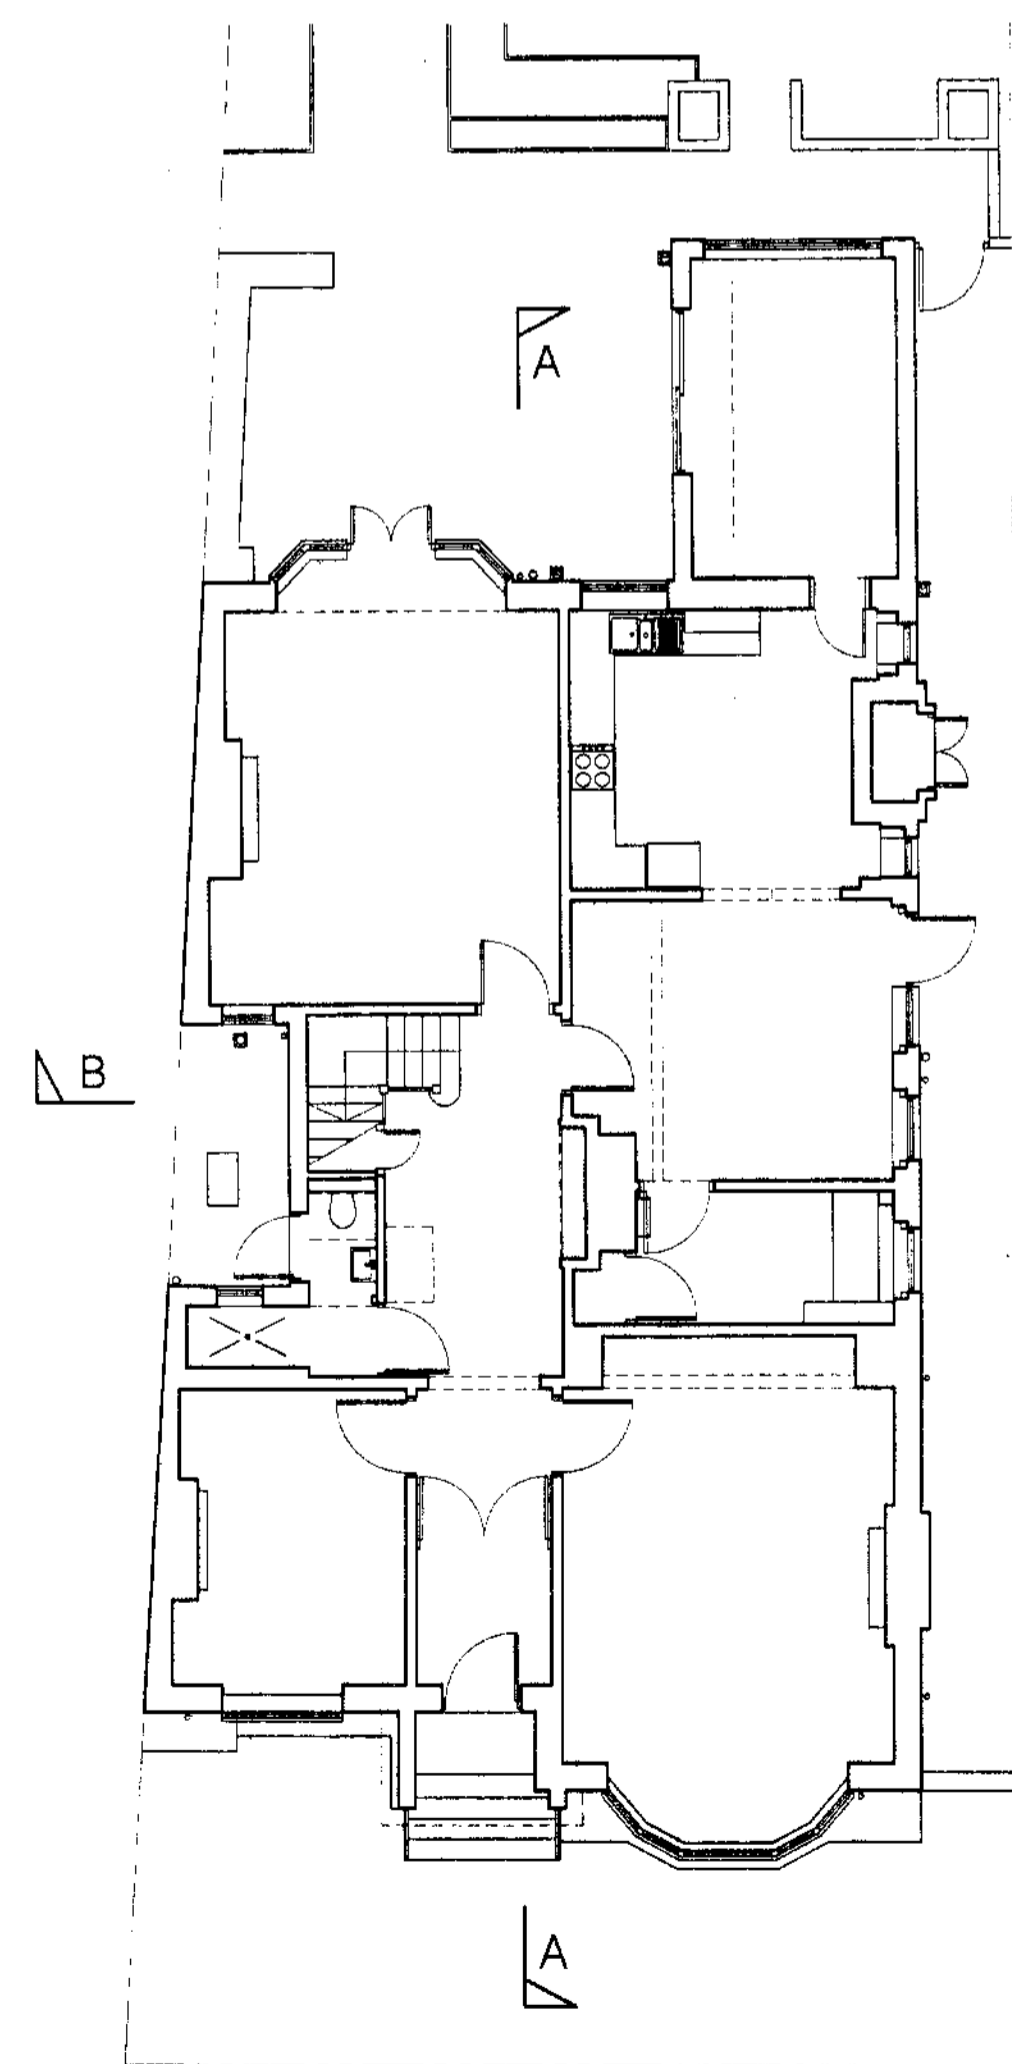


GROUND FLOOR PLAN

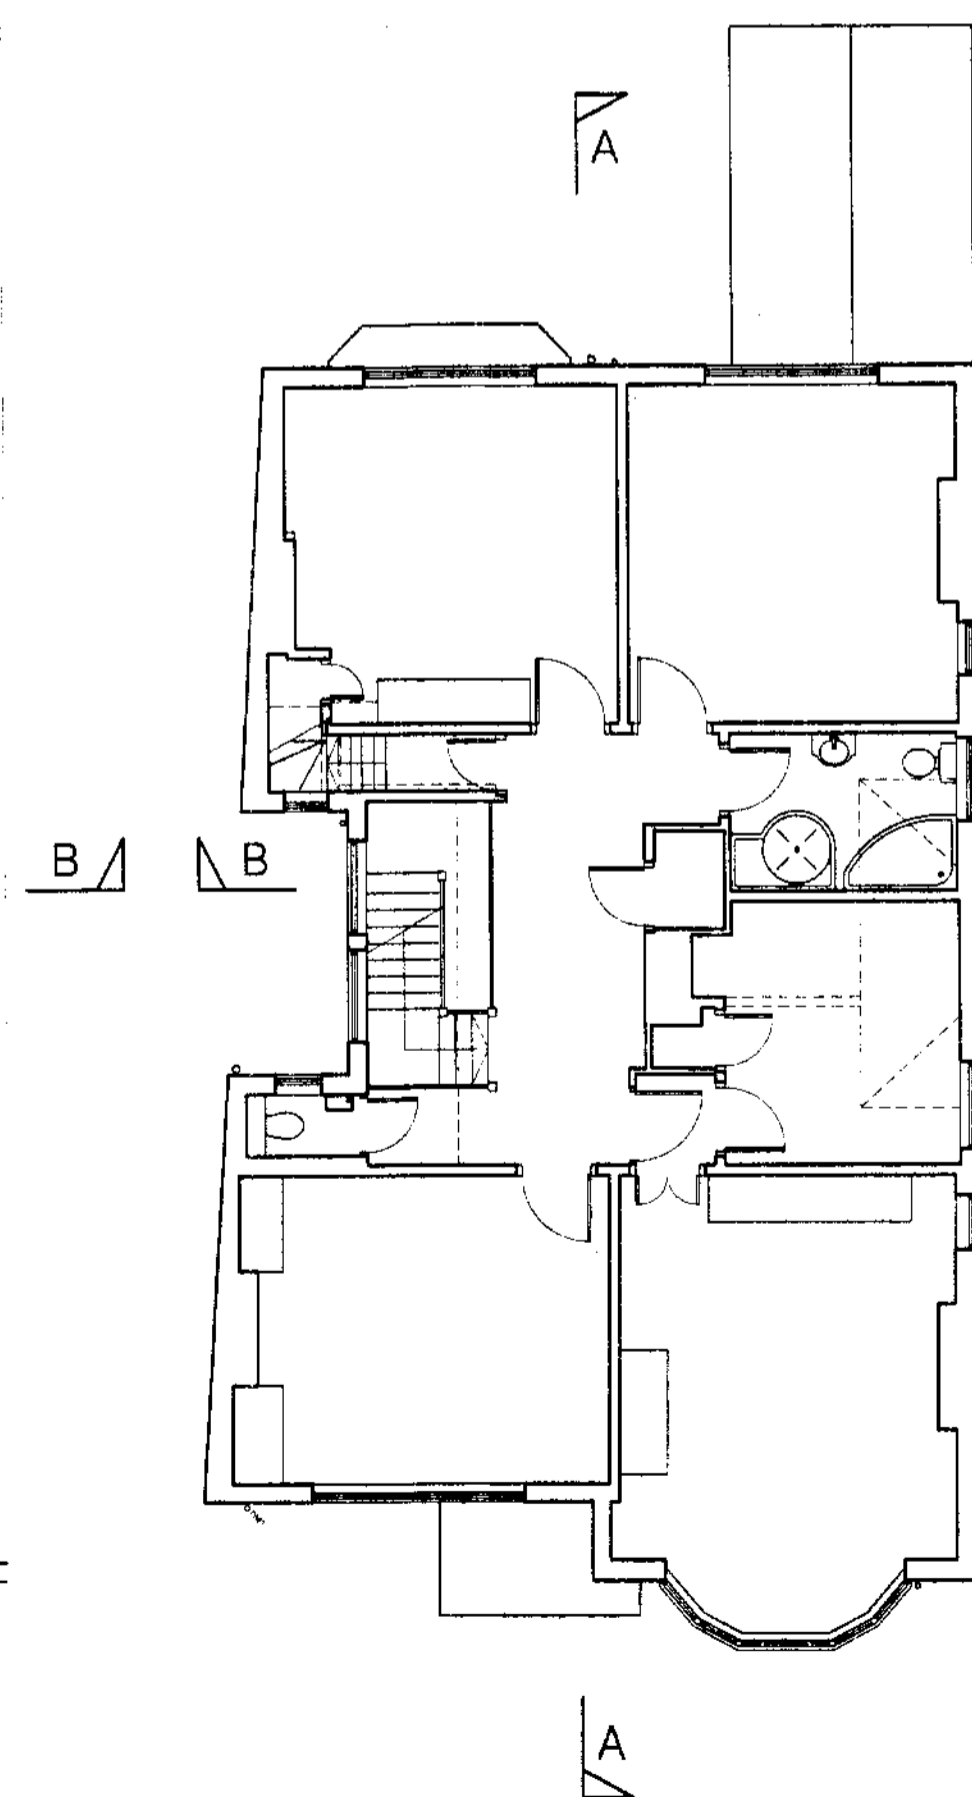

FIRST FLOOR PLAN

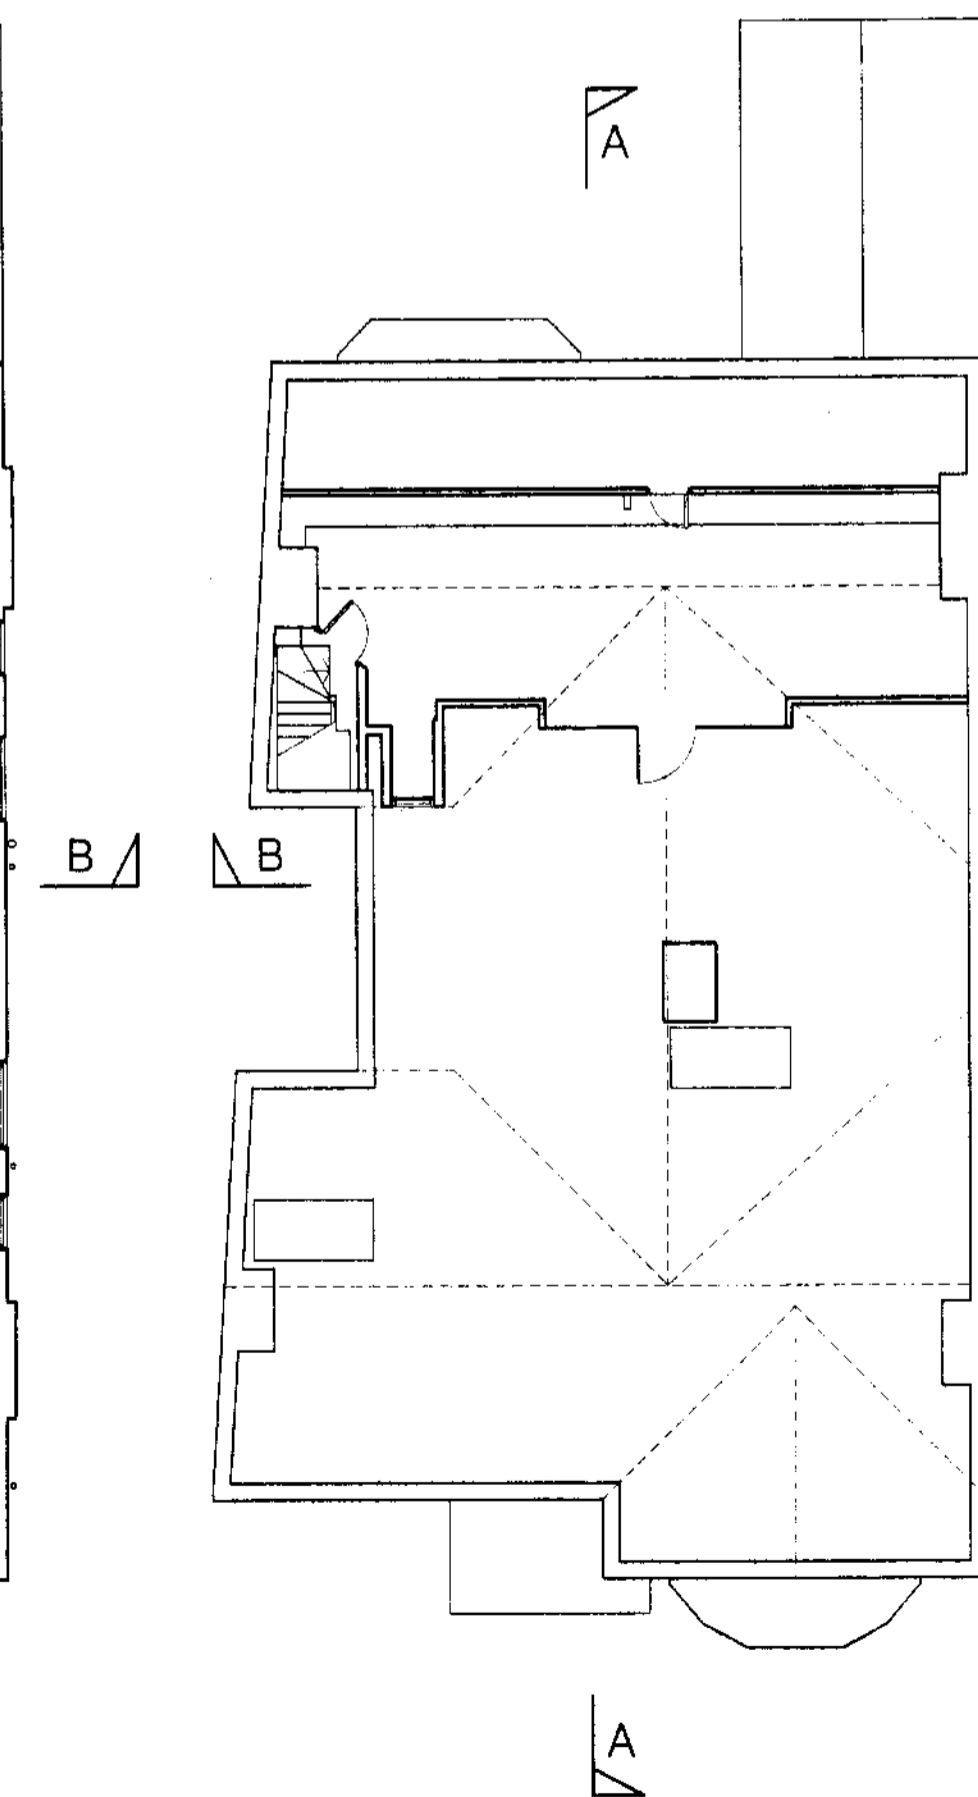

SECOND FLOOR PLAN

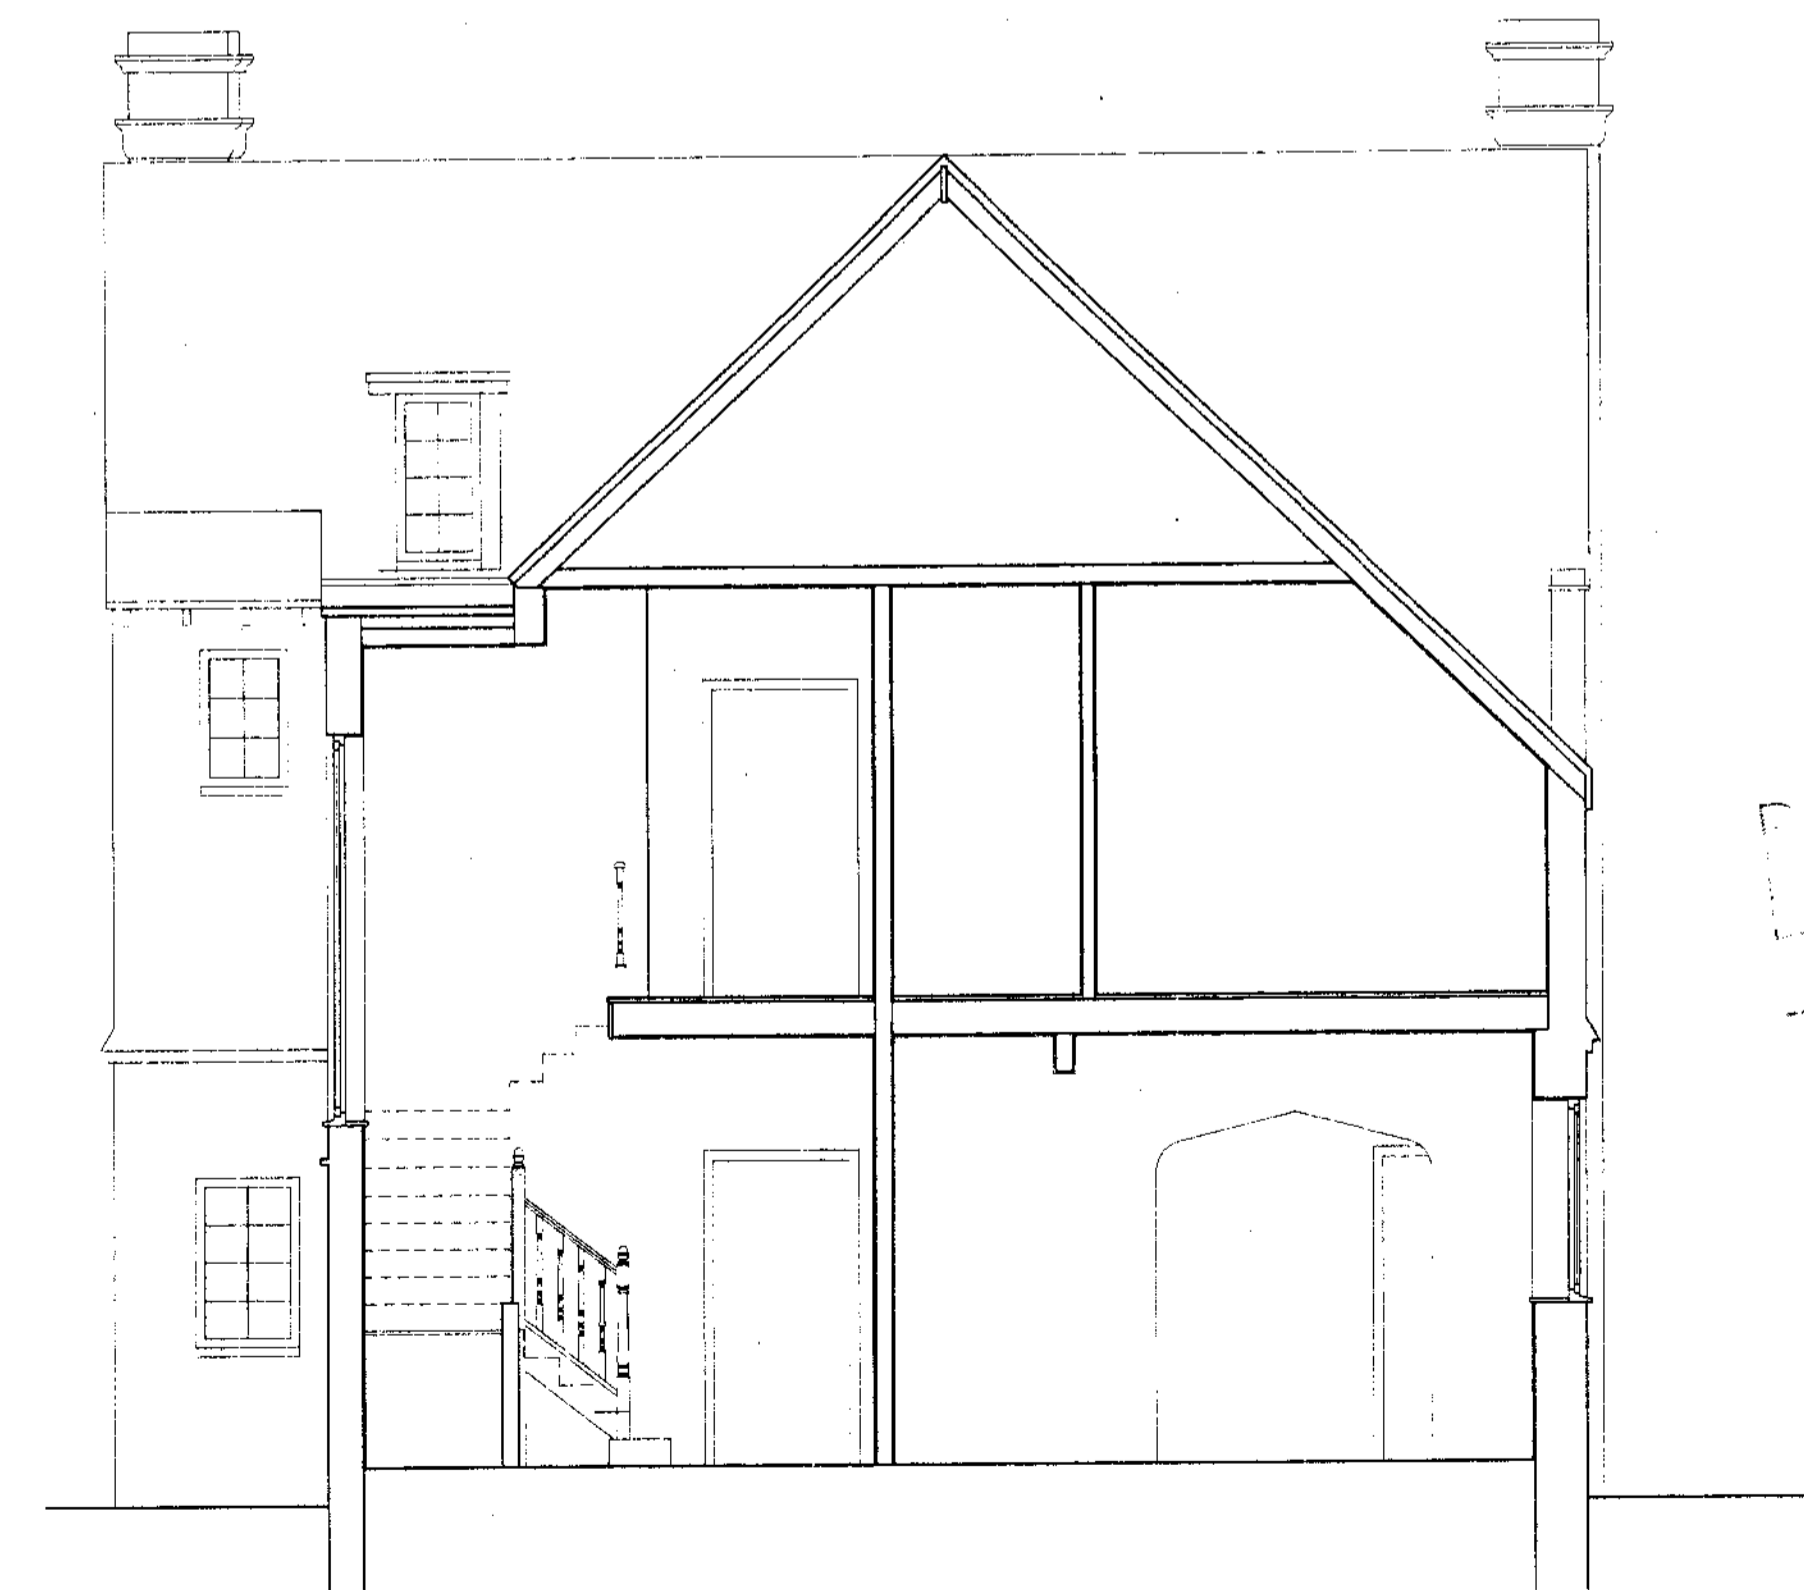

SECTION B - B

AS EXISTING

Rev.	Date	Revisions

PCDS

Building & Structural Design Consultants

Unit 2, The Mead Business Centre
176-178 Berkhamstead Road
Chesham, Bucks. HP5 3EE
Tel: 01494 771224
Fax: 01494 778726
email: mail@pcdstlimited.co.uk



Client

MR AND MRS BUTT

Job Title

354 FINCHLEY ROAD
LONDON

26 OCT 2009

Drawing Title

DETAILS OF EXISTING
SECTIONS

Scale 1:100, 1:50

Date OCT 07

Drawn G.J.

Drawing No.

A1/2275/03

Rev.

Plot Date: 31 OCTOBER 2007