


GROUND FLOOR PLAN

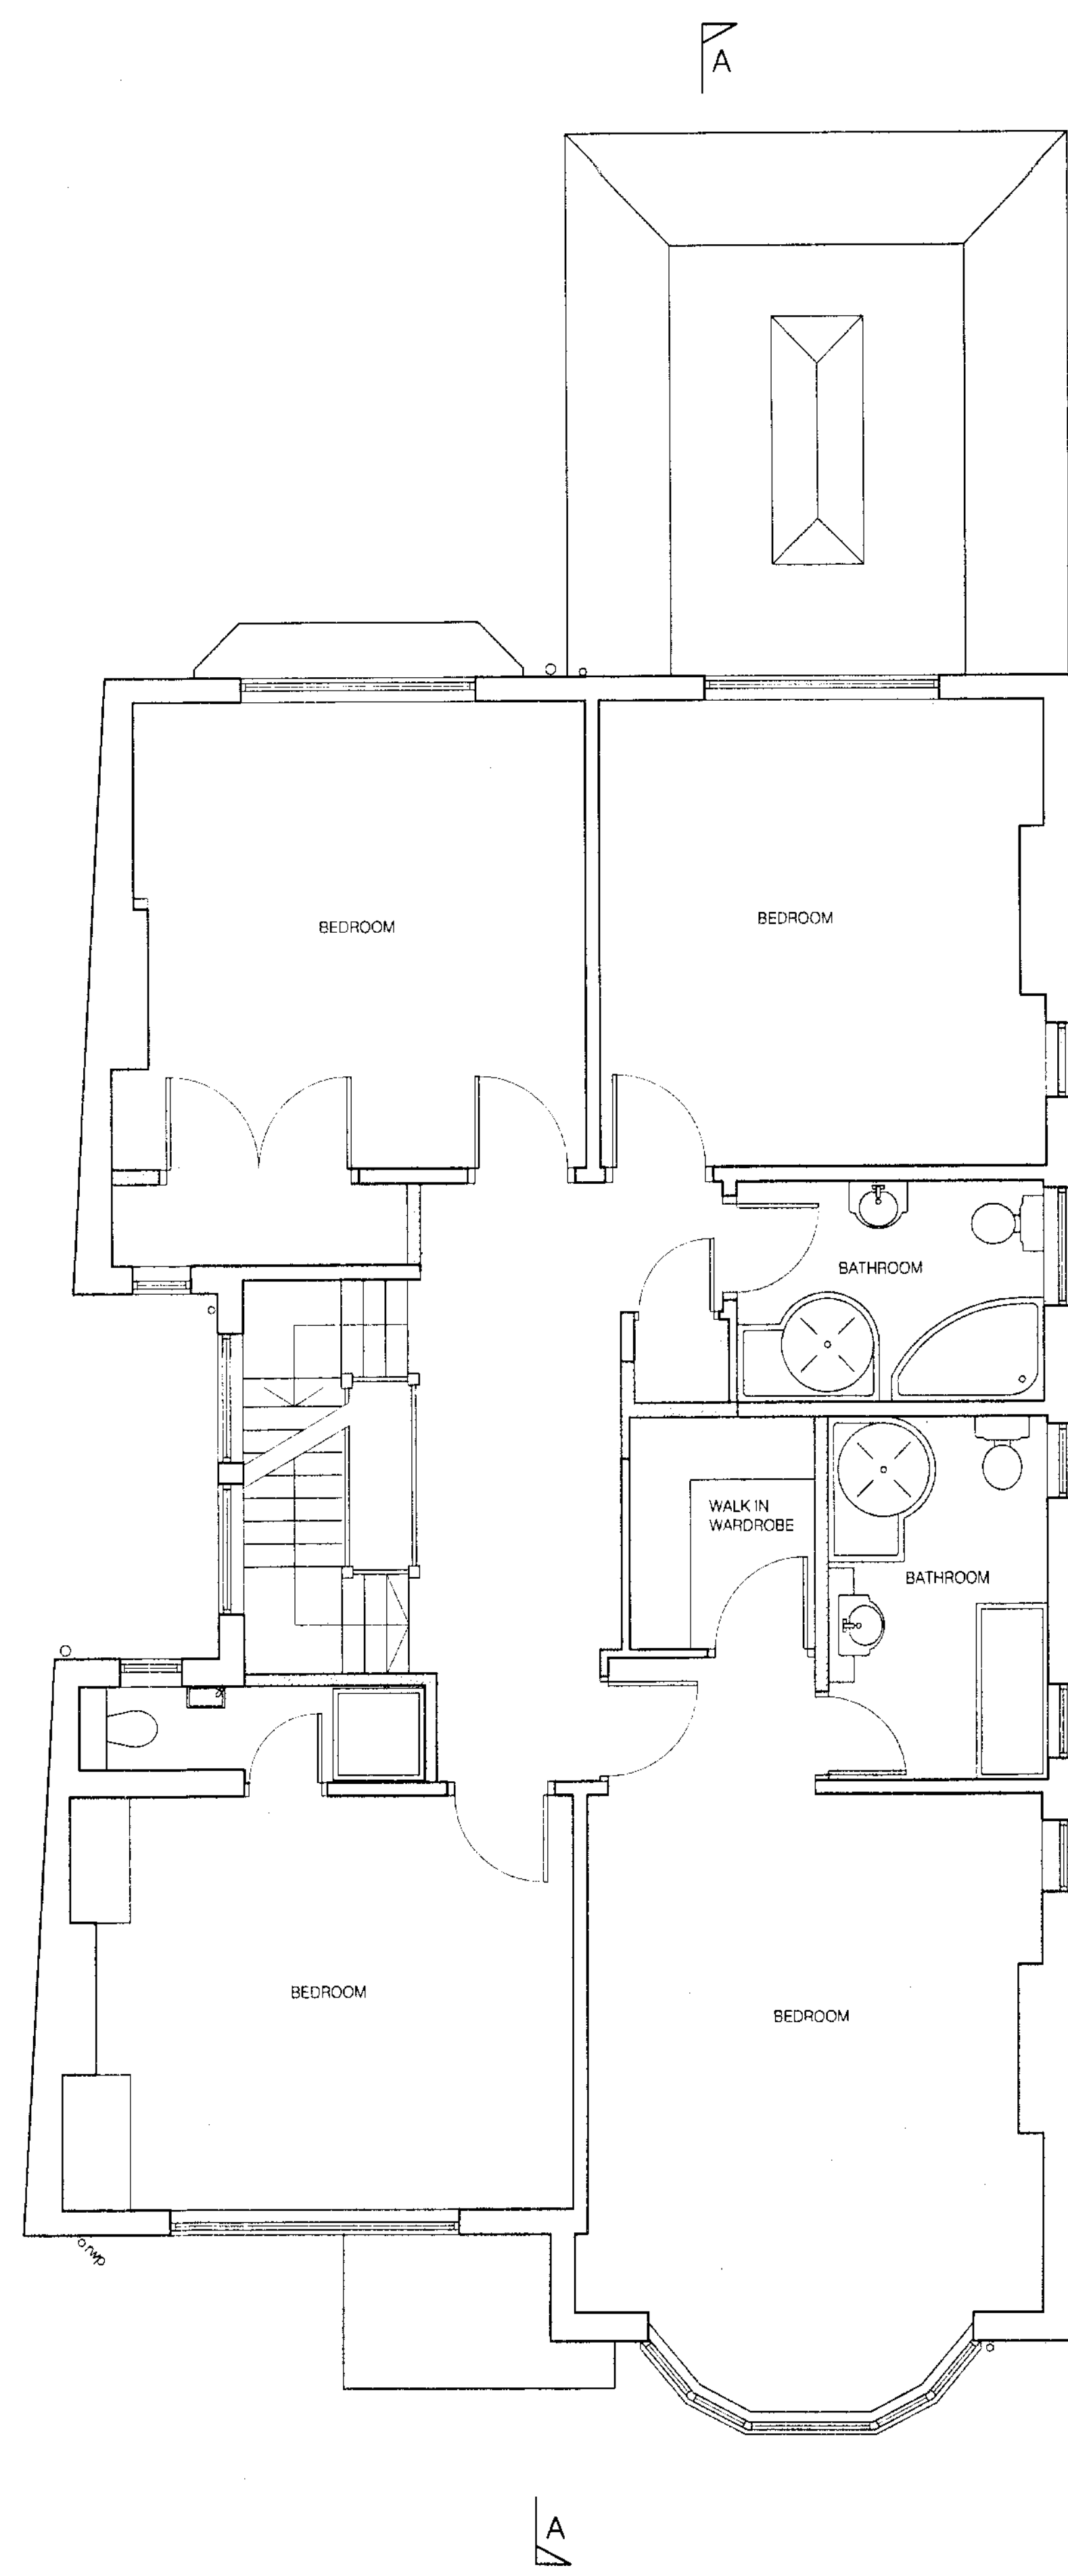

FIRST FLOOR PLAN

AS APPROVED

Rev.	Date	Revisions

PCDS
 Building & Structural Design Consultants
 Unit 2, The Mead Business Centre
 176-178 Berkhamstead Road
 Chesham, Bucks, HP5 3EE
 Tel: 01494 771224
 Fax: 01494 778726
 email: mail@pcdslimited.co.uk



Client
MR AND MRS BUTT

Job Title
354 FINCHLEY ROAD
LONDON

26 OCT 2008

Drawing Title
DETAILS OF PROPOSED
GROUND AND FIRST
FLOORS PLANS

Scale
1:50
Date NOV 07 Drawn A.M.

Drawing No. A1/2275/08 Rev.

Plot Date: 11 JANUARY 2008