





FRONT ELEVATION

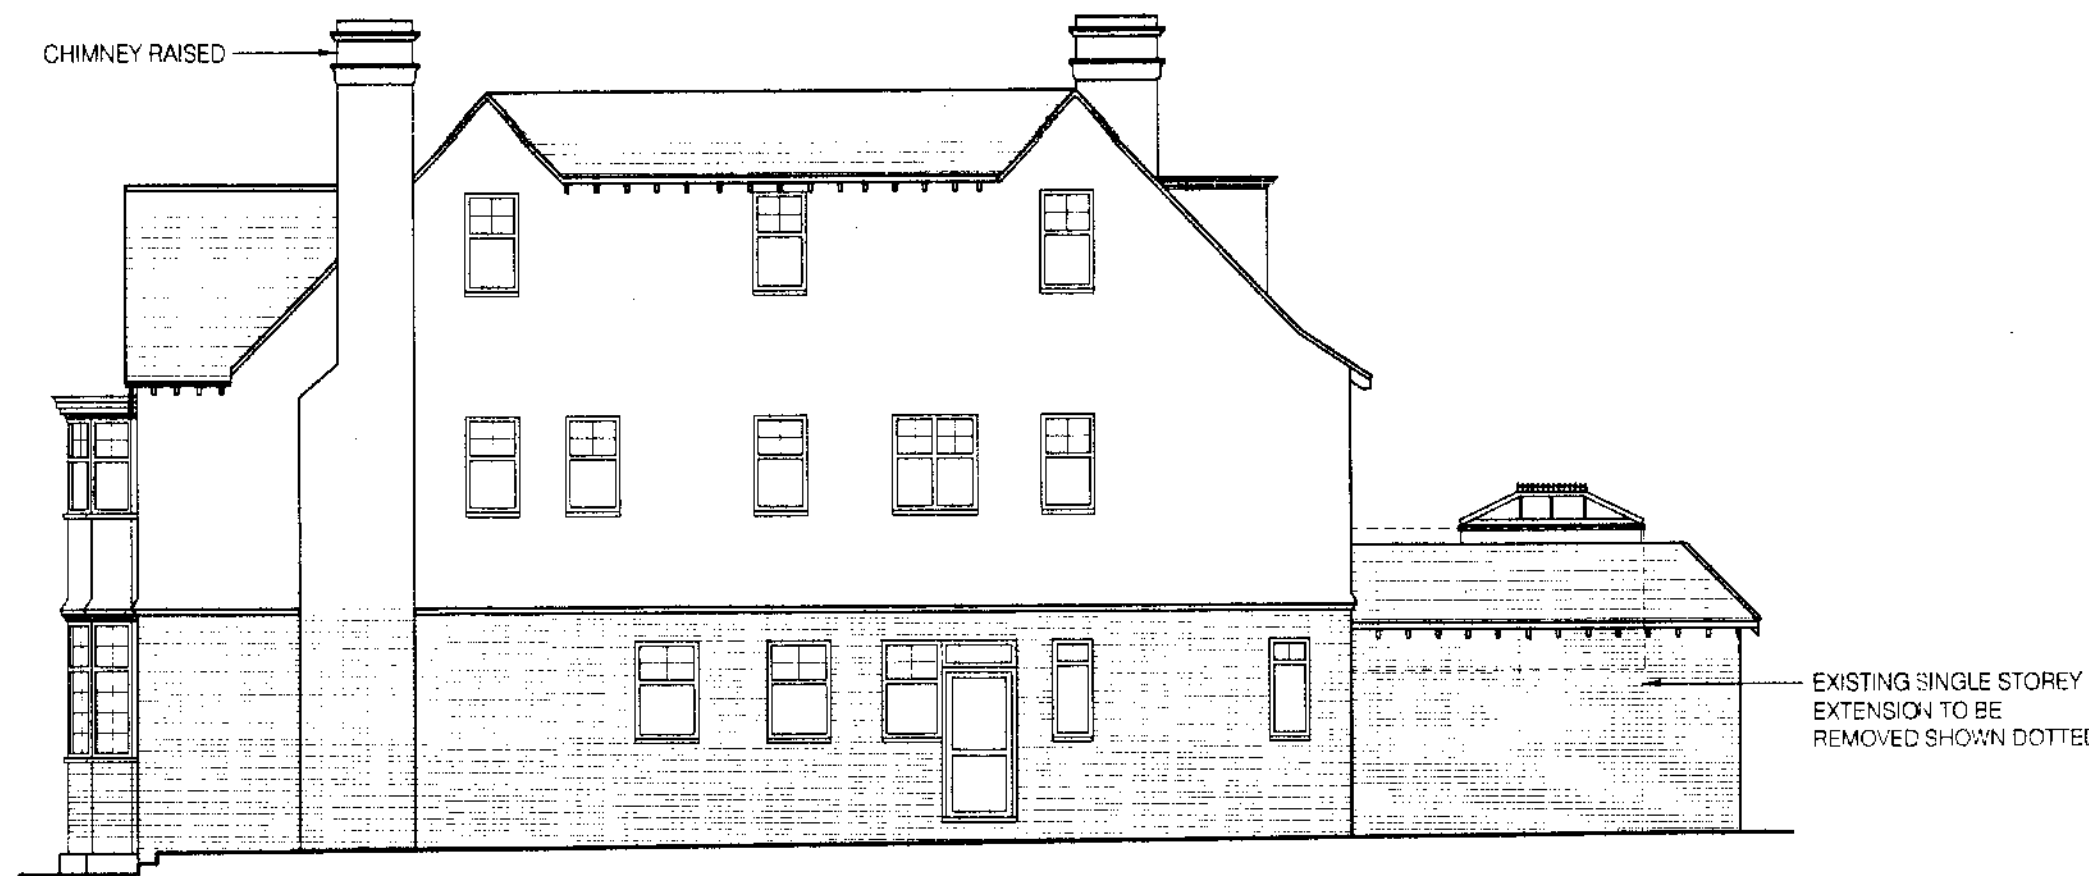


SIDE ELEVATION

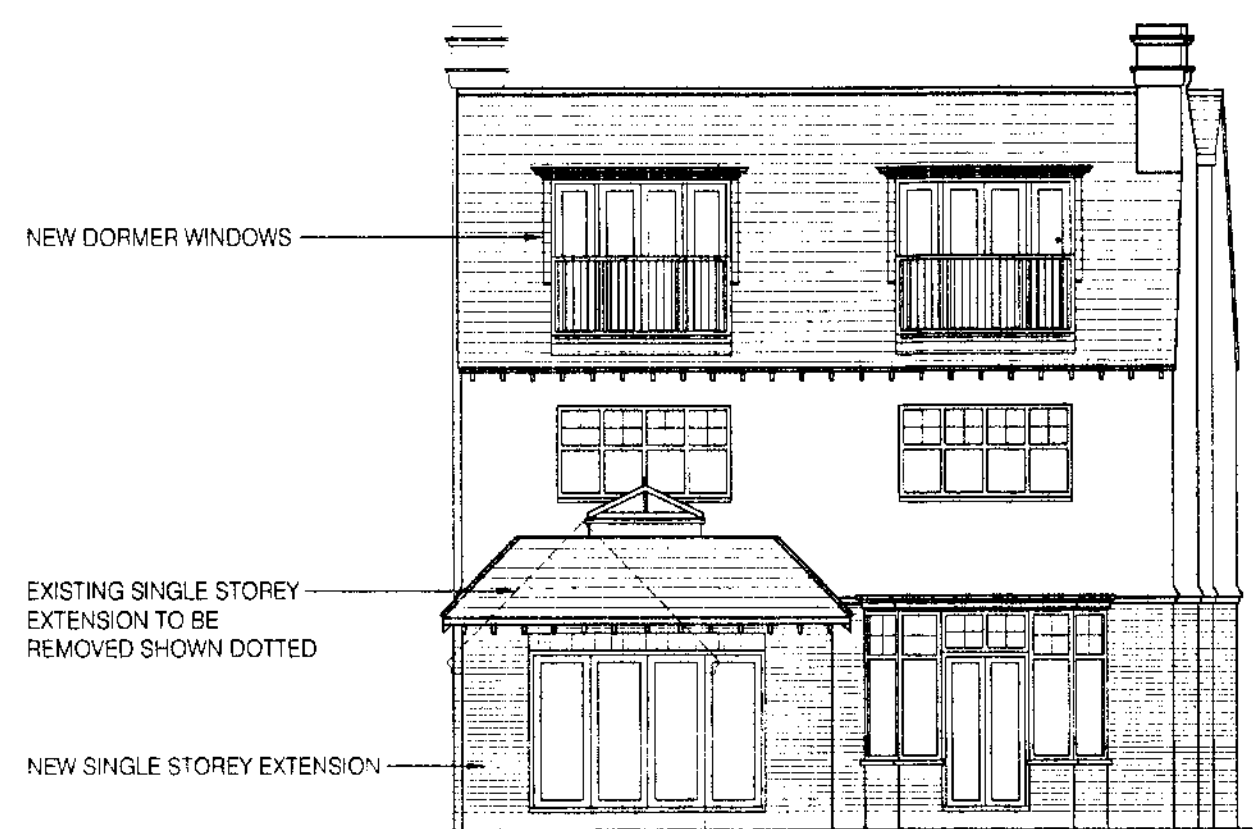


REAR ELEVATION

MATERIALS
 BRICKWORK TO MATCH EXISTING
 RENDERED WALLS TO MATCH EXISTING
 PLAIN TILES TO MATCH EXISTING
 REPLACEMENT DOUBLE GLAZED WHITE WINDOWS

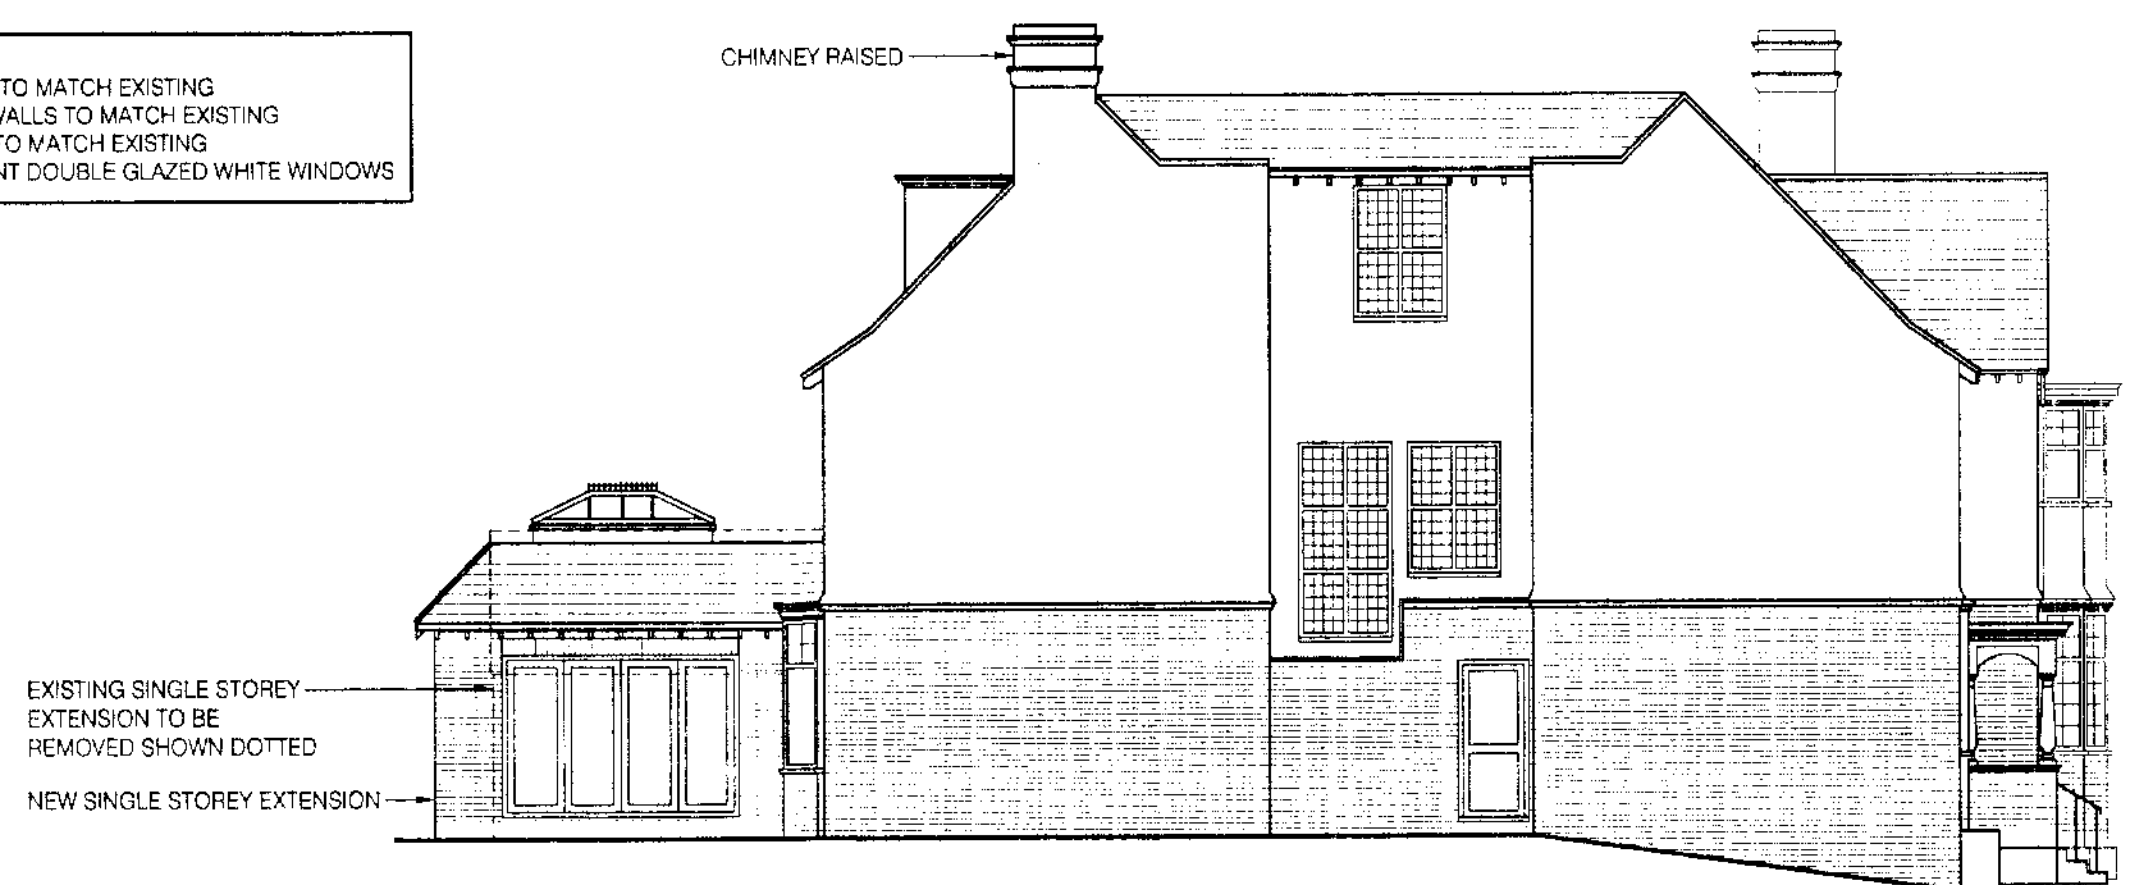

SIDE ELEVATION

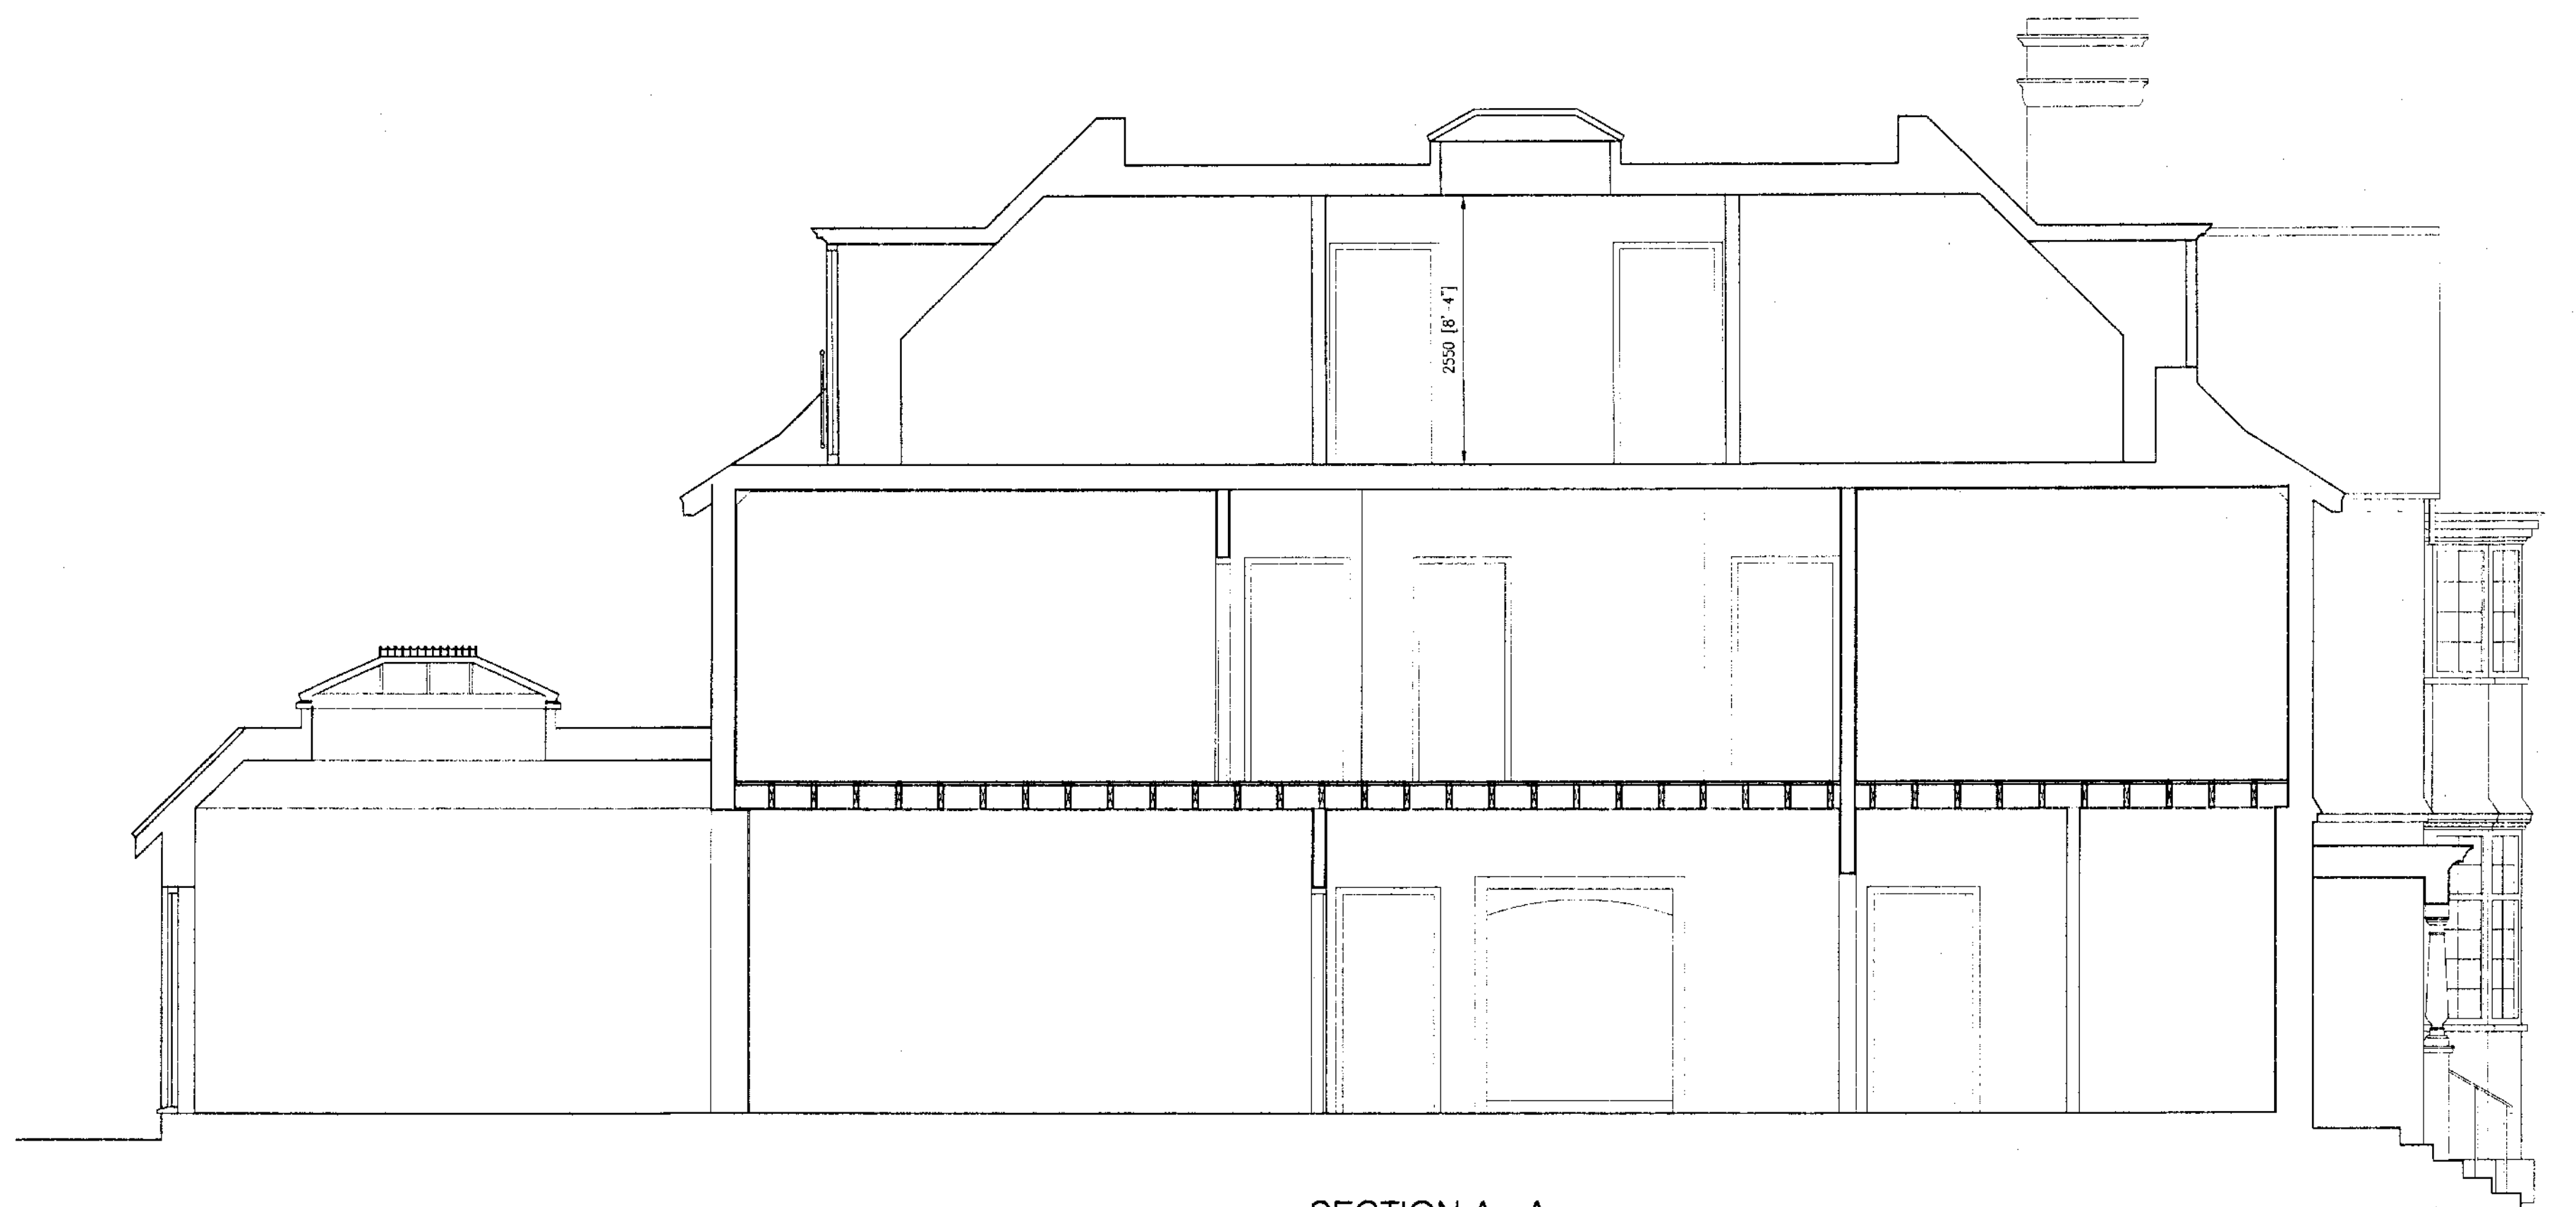

SECTION A - A

AS APPROVED

Rev.	Date	Revisions

PCDS
 Building & Structural Design Consultants

Unit 2, The Mead Business Centre
 176-178 Berkhamstead Road
 Chesham, Bucks. HP5 3EE
 Tel: 01494 771224
 Fax: 01494 778726
 email: mail@pcdslimited.co.uk



Client
 MR AND MRS BUTT

Job Title
 354 FINCHLEY ROAD
 LONDON

Drawing Title
 DETAILS OF PROPOSED
 ELEVATIONS AND
 SECTION A - A

Scale 1:100, 1:50

Date NOV 07 Drawn A.M.

Drawing No. A1/2275/10

Plot Date: 11 JANUARY 2008