


NOTES

DO NOT SCALE OFF THIS DRAWING.
 ALL DIMENSIONS MUST BE CHECKED ON SITE
 PRIOR TO ANY WORK BEING PUT IN HAND.
 ANY DISCREPANCIES ARE TO BE BROUGHT TO
 THE ATTENTION OF THE PROJECT MANAGER
 IMMEDIATELY UPON DISCOVERY.

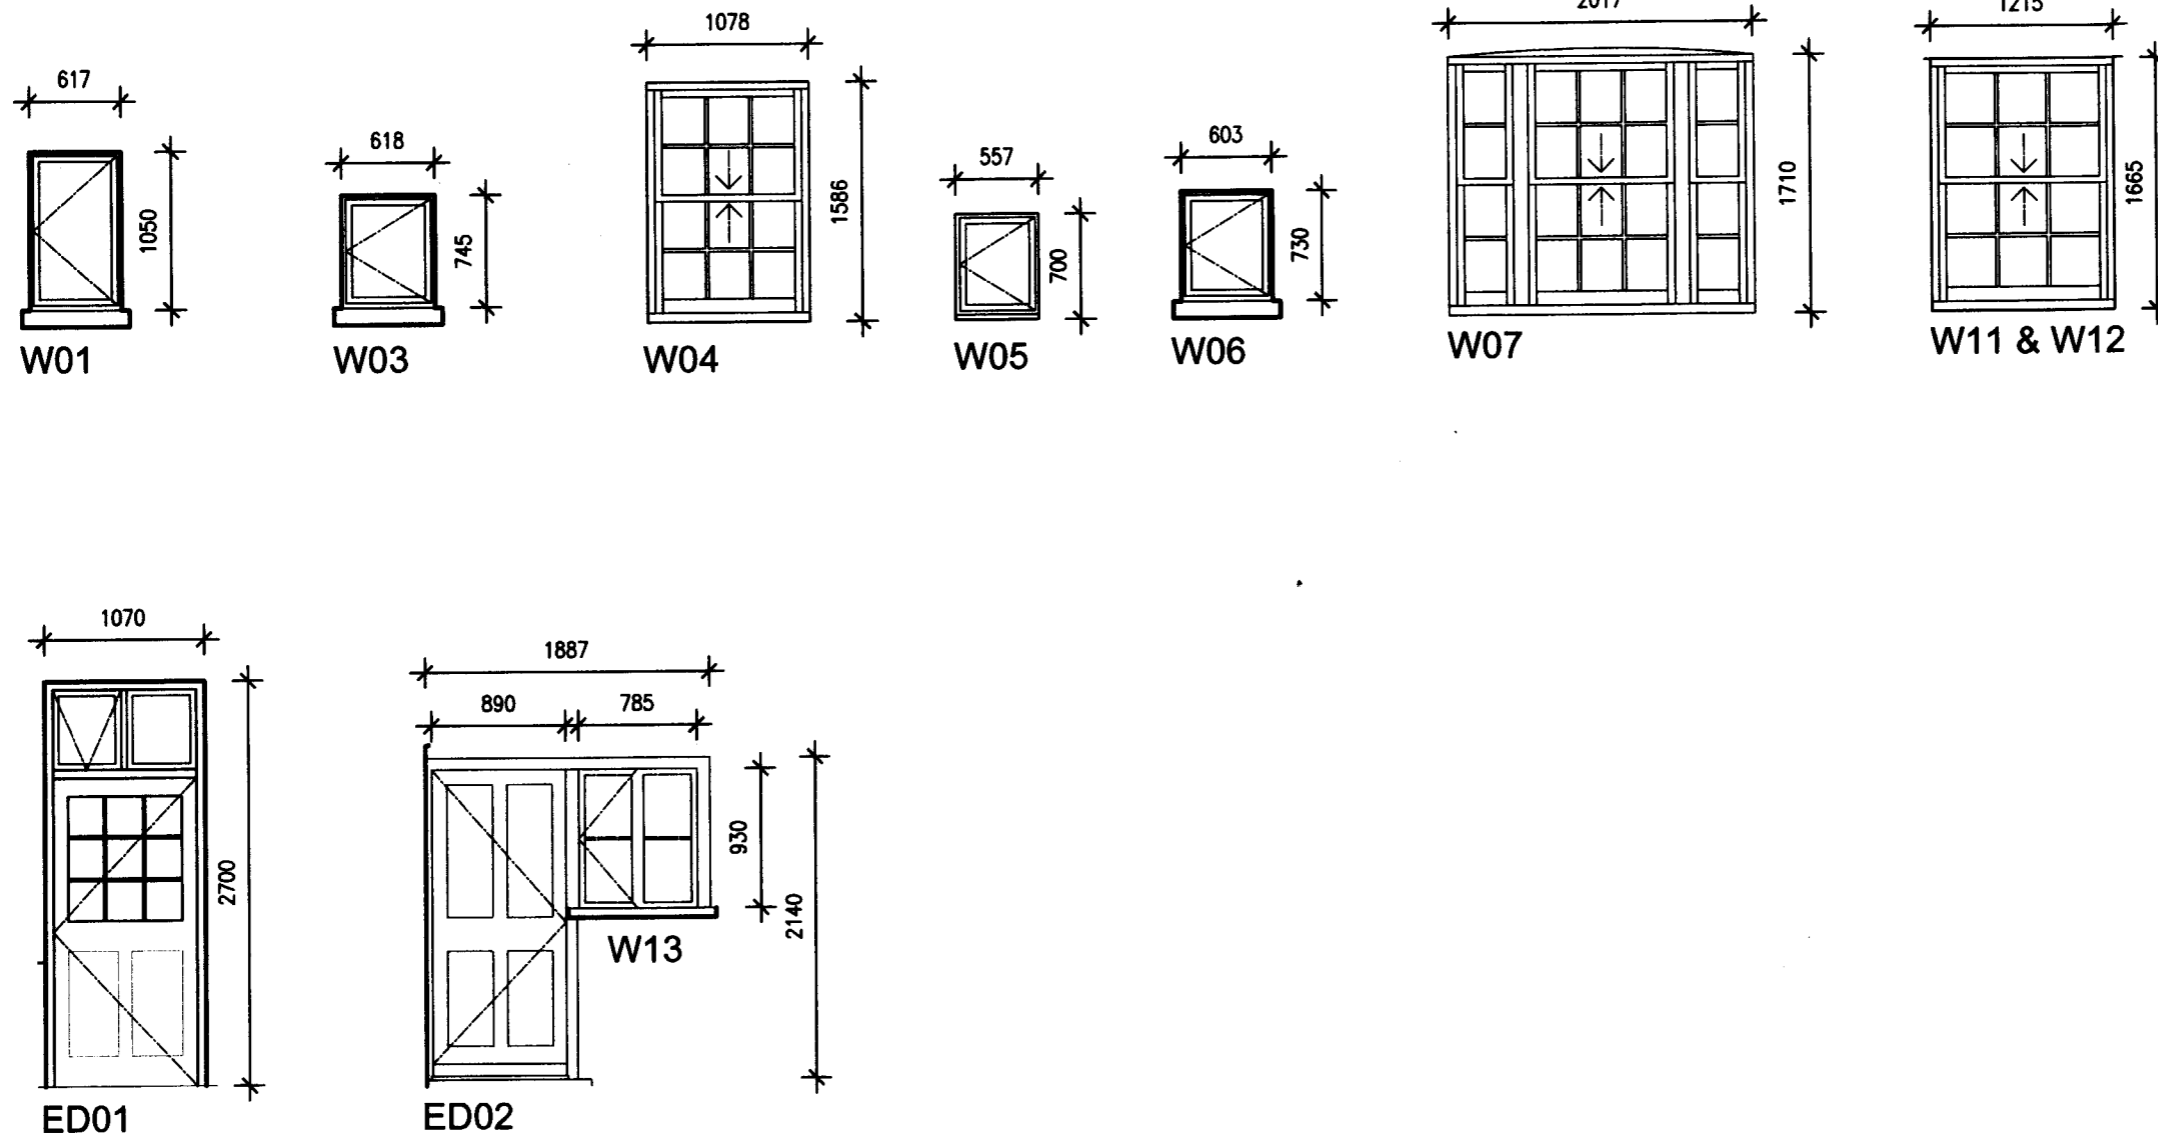

PLANNING APPLICATION

| Rev. | Date | Description |
|------|----------|--|
| P1 | 24.07.09 | Planning & Listed Building Consent Application Issue |



University College London
 1-19, Torrington Place, London WC1E 7HB

Project Officer : R. Clements
 Tel : 020 7679 x
 Fax : 020 7813 0524
 Email : @ucl.ac.uk

Drawn: MA
 Date: July 2009
 Scale: 1:100 @ A3
 PROJECT No. 029/4

22 Gordon Square

Internal Refurbishment

**Window & External Door Schedule
 As Proposed**