



© Scott Brownrigg Ltd  
 Figured dimensions only are to be taken from this drawing. All dimensions are to be checked on site before any work is put in hand.

 

<b>Layout Sign Off</b>	
Client Approved: . . .	
Date: . . .	

**NOTES:**  
 1. Please note these drawings are subject to change upon receipt of a detailed survey.

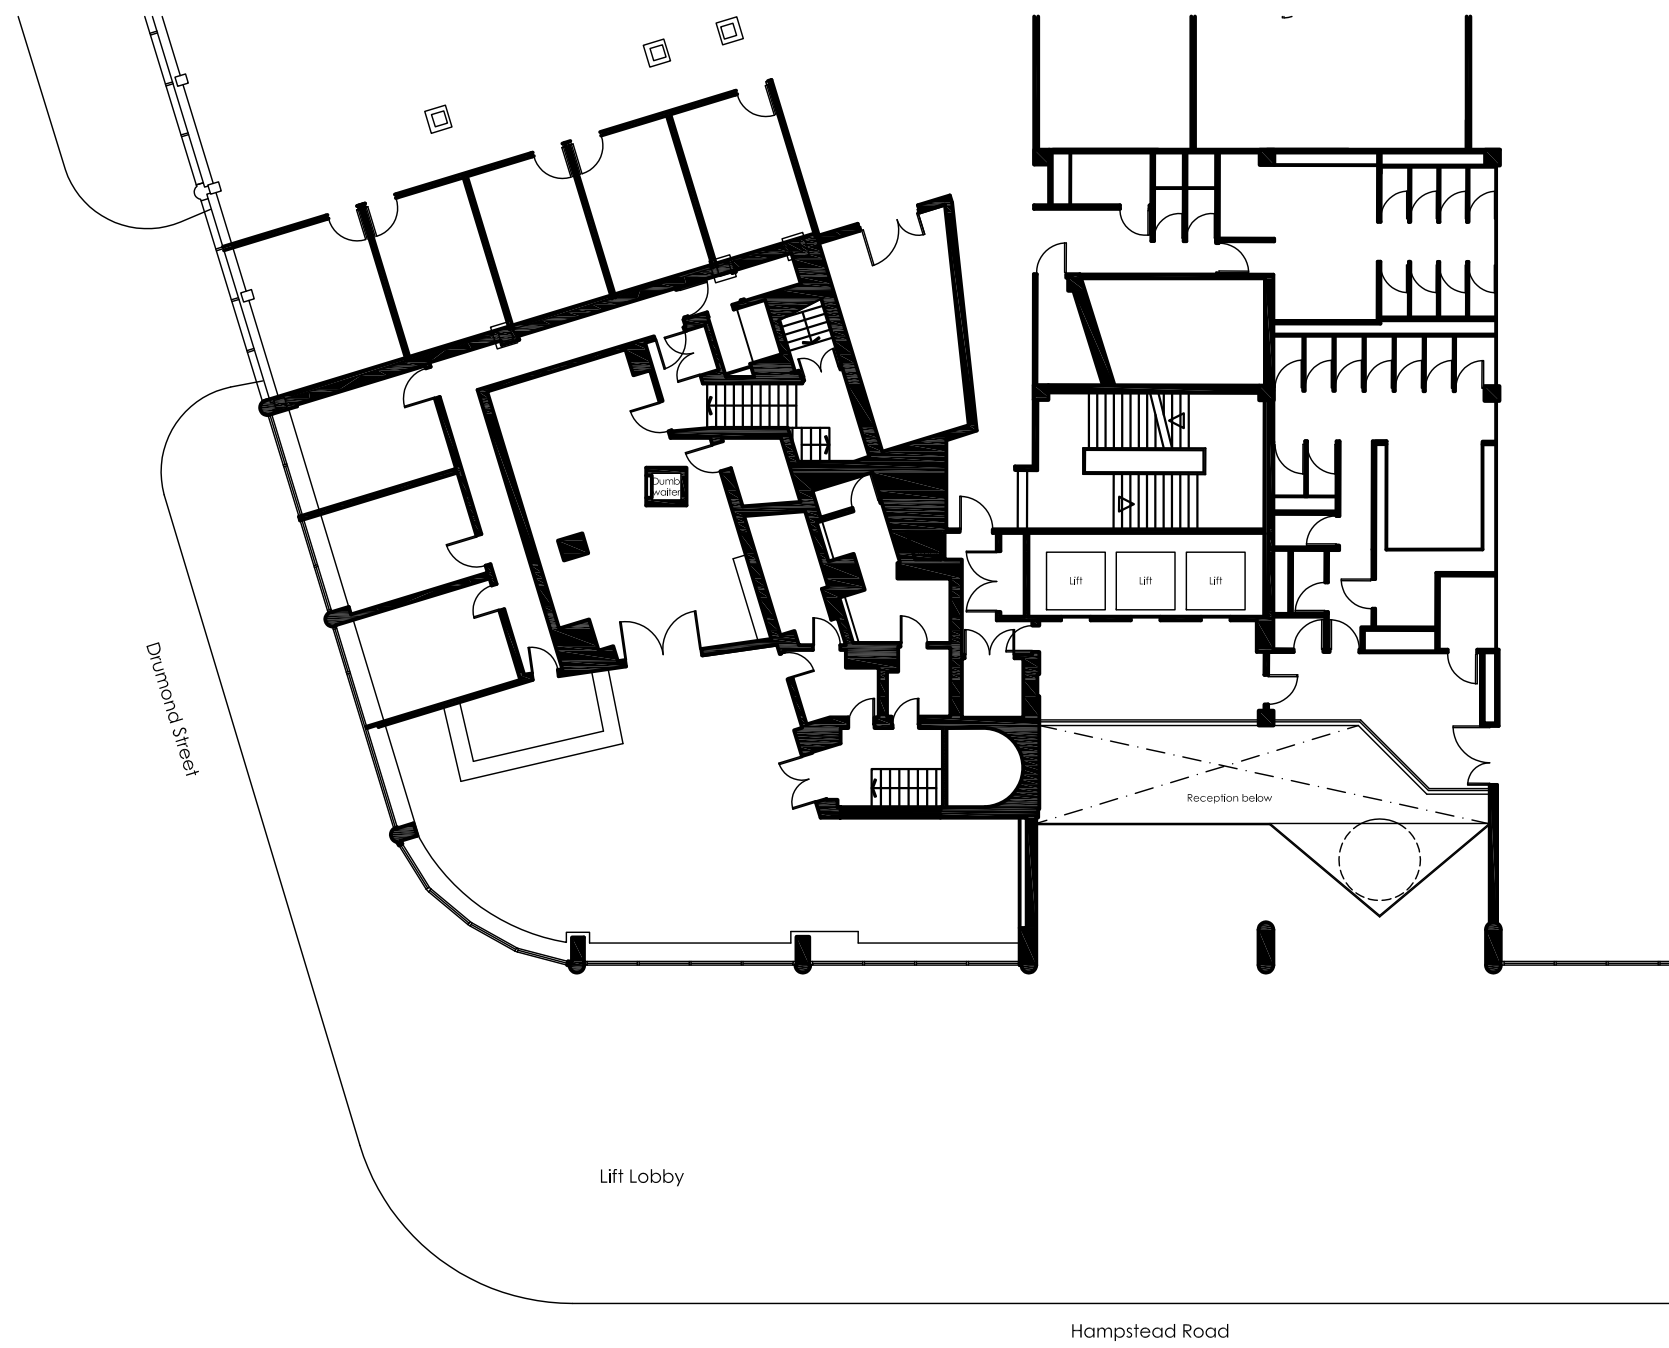

Existing First Floor Plan  
 0m 1m 2m 3m 4m 5m  
 0.5m 1.5m 2.5m 3.5m 4.5m

Mark	Revision	Drawn	Date	Checked
03P	Issued Status amended for Planning	SL	09Oct09	PS
02P	Issued for Planning	SL	08Oct09	
01P	First Issue.	SL	02Oct09	



St Catherine's Court  
 46-48 Portsmouth Road  
 Guildford GU2 4DU  
 T +44 (0)1483 568686  
 F +44 (0)1483 575330  
 W scottbrownrigg.com

Client's name  
**Jones Lang Lasalle**

Job title  
**Stephenson House  
 London**

Drawing title  
**Existing First Floor  
 General Arrangement**

Scale  
**1:100 @ A1**

Drawn	Checked	Date
SL	PS	01.10.09

Job No	Drawing No	Rev
13994	Ex-GA(10)-01-001	03P

Status  
**PLANNING**