




Existing Ground floor plan

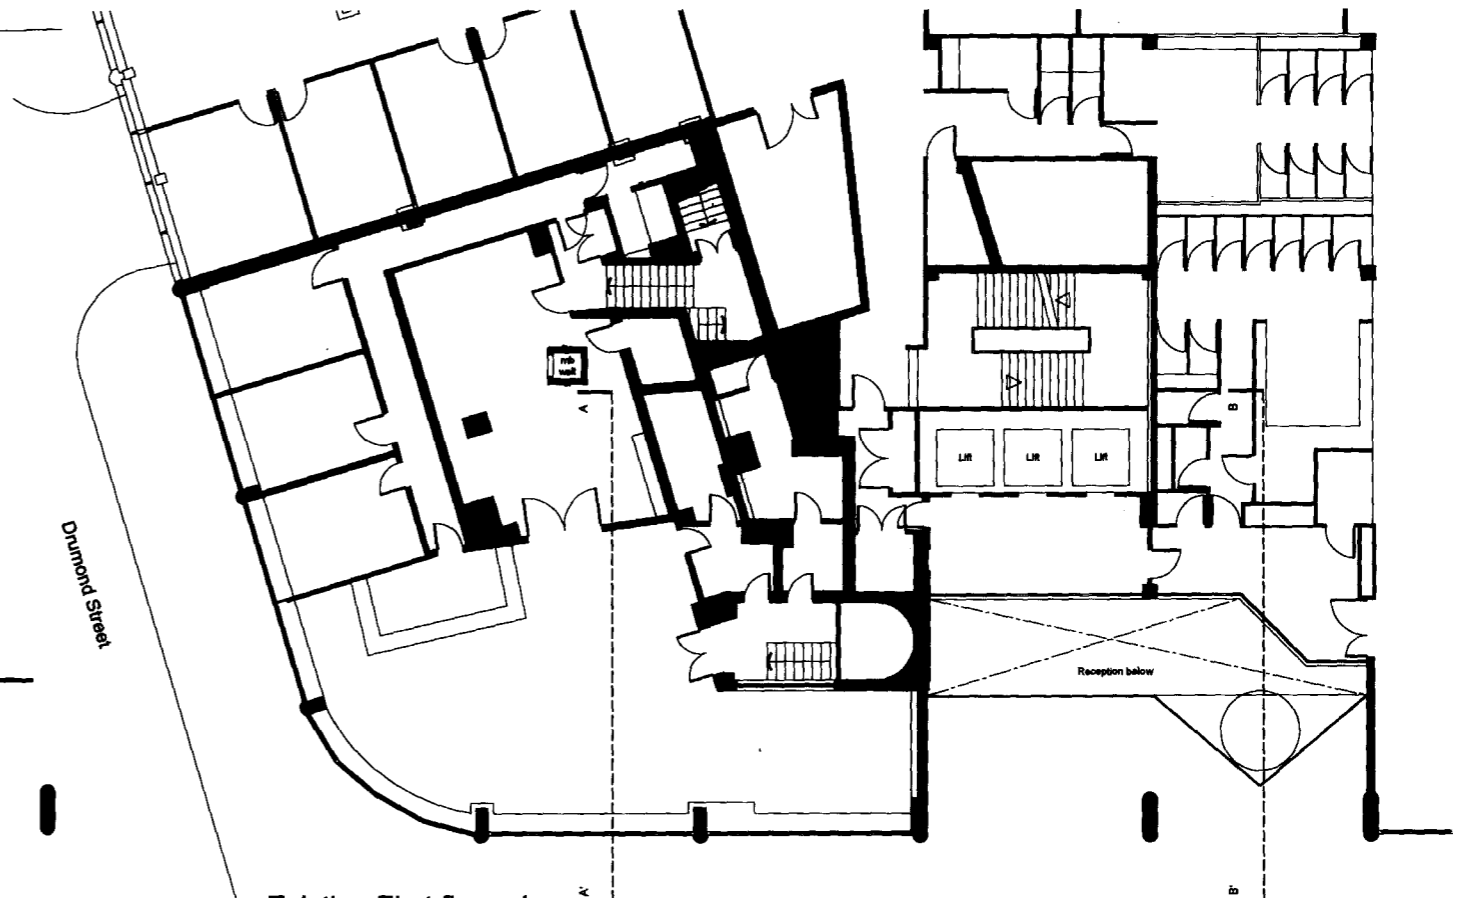

Existing First floor plan

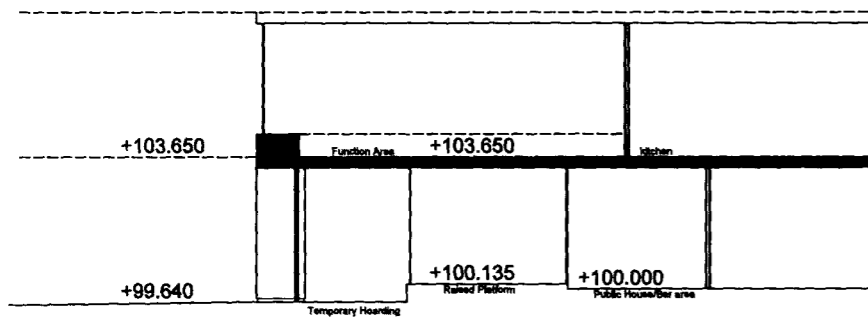

Existing Section A-A'

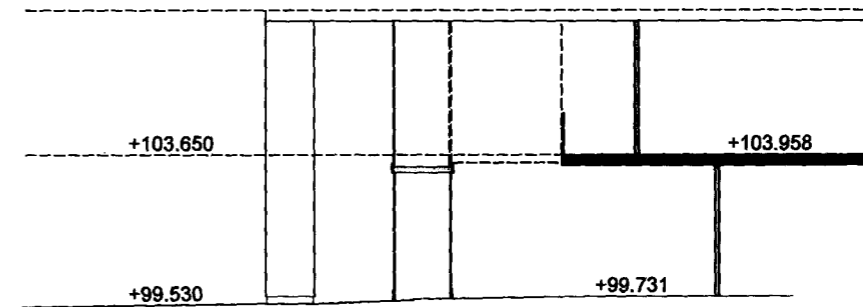

Existing Section B-B'

<p>Mark Revision</p> <p>Drawn Date Checked</p>	<p>Scale</p> <p>1 : 100 @ A1, 1 : 200 @ A3</p>	<p>Client's name</p> <p>LOGICA</p>	<p>SCOTT BROWNRIGG</p> <p>77 Endell Street London WC2H 9DZ T +44 (0)20 7240 7766 F +44 (0)20 7240 2454 W scottbrownrigg.com</p>	
	<p>Drawn</p> <p>DRH</p>	<p>Checked</p> <p>SS</p>		<p>Date</p> <p>09Nov09</p>
	<p>Status</p> <p>APPROVAL</p>			
	<p>© Scott Brownrigg Ltd</p> <p>Figured dimensions only are to be taken from this drawing. All dimensions are to be checked on site before any work is put in hand.</p>			
		<p>Job No</p> <p>13994</p>	<p>Drawing No</p> <p>GA-12-001</p>	<p>Rev</p>