

Existing Ground Floor Plan

Scale 1:50 @ A1



Existing Site Plan

Scale 1:200 @ A1


#### NOTES

Do not scale dimensions from this drawing. If dimensions are not clearly indicated contact A4 Architecture for confirmation.

All contractors and sub-contractors must verify sizes and conditions on site before work commences.

Copyright: This drawing is the copyright of A4 Architecture and may not be reproduced in any form whatsoever without prior express written consent.

#### Scale Bars in metres/millimetres:

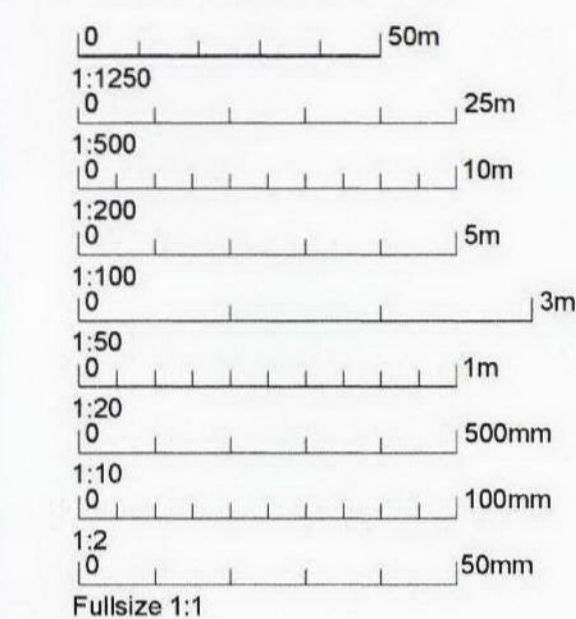

Delivering Practical Design Solutions

A4 Architecture  
Station House  
Rye Station  
Rye  
East Sussex, TN31 7AB.  
Phone: 01797 222044  
Fax: 01797 222084  
Ideas@a4-architecture.co.uk  
www.a4-architecture.co.uk

#### Client

June Thorpe

#### Project Title

Proposed Roof Extension  
4b Constantine Road  
London, NW3 2NG

#### Drawing Title

Existing Ground Floor & Site Plan

#### Scale(s)

As Shown

#### Date

July 2009

#### Drawing No.

4377(2)3000

#### Revision