

Proposed First Floor Plan Scale 1:50 @ A1

Proposed Second Floor Plan Scale 1:50 @ A1



NOTES

Do not scale dimensions from this drawing. If dimensions are not clearly indicated contact A4 Architecture for confirmation.

All contractors and sub-contractors must verify sizes and conditions on site before work commences.

Copyright- This drawing is the copyright of A4 Architecture and may not be reproduced in any form whatsoever without prior express written consent.

Scale Bars in metres/millimetres:

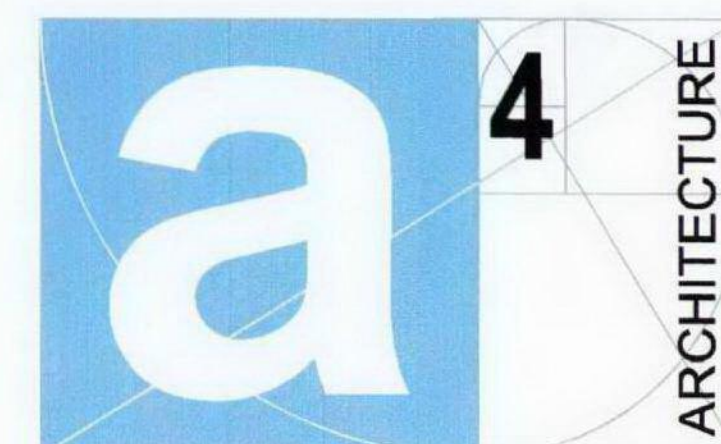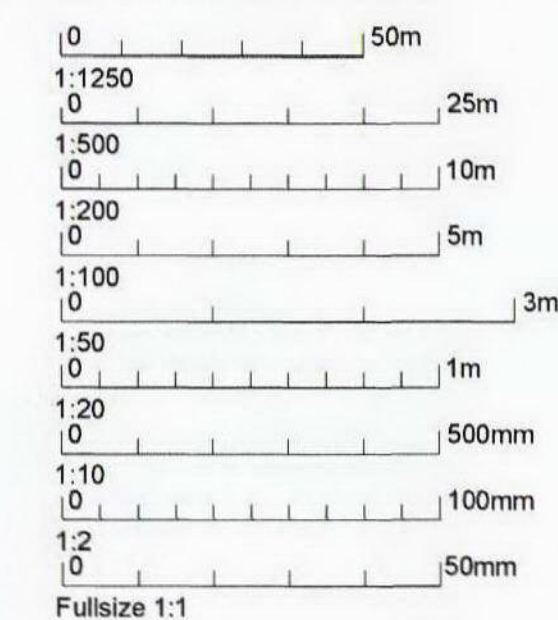

Delivering Practical Design Solutions

A4 Architecture
Station House
Rye Station
Rye
East Sussex. TN31 7AB.
Phone: 01797 222044
Fax: 01797 222084
ideas@a4-architecture.co.uk
www.a4-architecture.co.uk

Client

June Thorpe

Project Title

Proposed Roof Extension
4b Constantine Road
London, NW3 2NG

Drawing Title

Proposed First Floor & Second Floor Plans

Scale(s)

1:50 @ A1

1:100 @ A3

Date

July 2009

Drawing No.

4377(2)3006

Revision