


NOTES


Do not scale dimensions from this drawing. If dimensions are not clearly indicated contact A4 Architecture for confirmation.

All contractors and sub-contractors must verify sizes and conditions on site before work commences.

Copyright- This drawing is the copyright of A4 Architecture and may not be reproduced in any form whatsoever without prior express written consent.

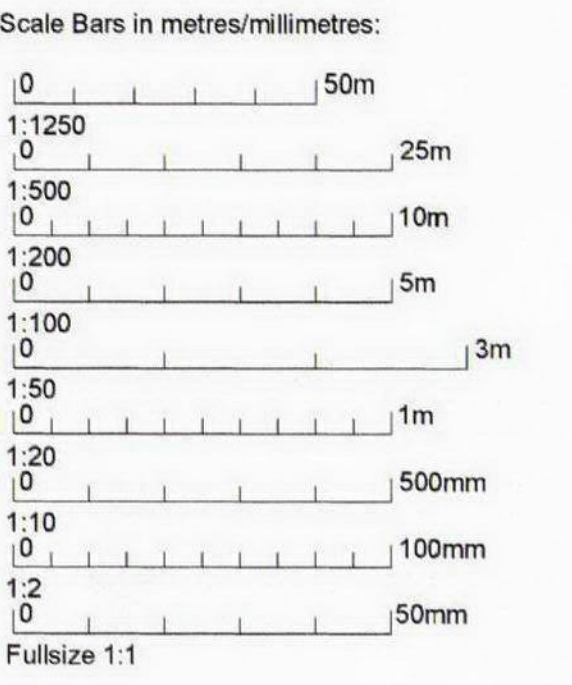

Proposed Roof Plan Scale 1:50 @ A1

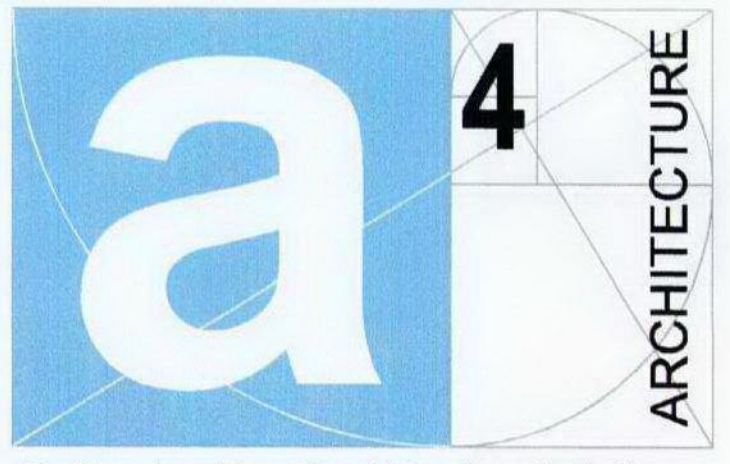

Delivering Practical Design Solutions

A4 Architecture  
Station House  
Rye Station  
Rye  
East Sussex, TN31 7AB.  
Phone: 01797 222044  
Fax: 01797 222084  
ideas@a4-architecture.co.uk  
www.a4-architecture.co.uk

Client  
June Thorpe

Project Title  
Proposed Roof Extension  
4b Constantine Road  
London, NW3 2NG

Drawing Title  
Proposed Roof Plan

Scale(s)  
1:50 @ A1 1:100 @ A3

Date  
July 2009

Drawing No. 4377(2)3007 Revision