


NOTES


Do not scale dimensions from this drawing. If dimensions are not clearly indicated contact A4 Architecture for confirmation.

All contractors and sub-contractors must verify sizes and conditions on site before work commences.


Copyright- This drawing is the copyright of A4 Architecture and may not be reproduced in any form whatsoever without prior express written consent.

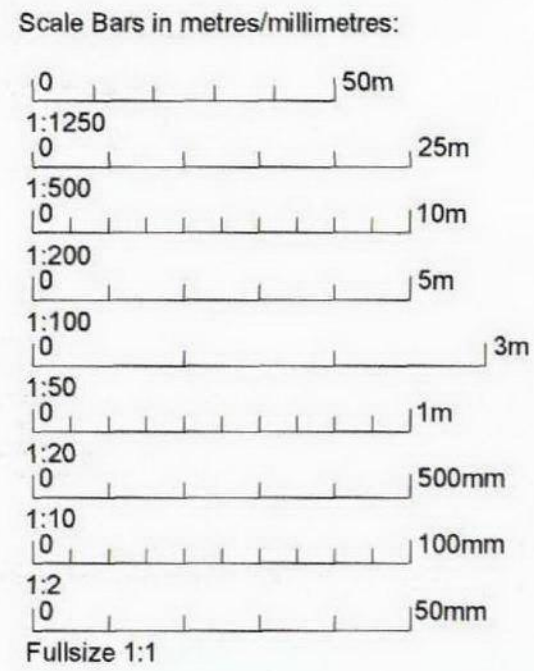


Existing Front Elevation Scale 1:50 @ A1

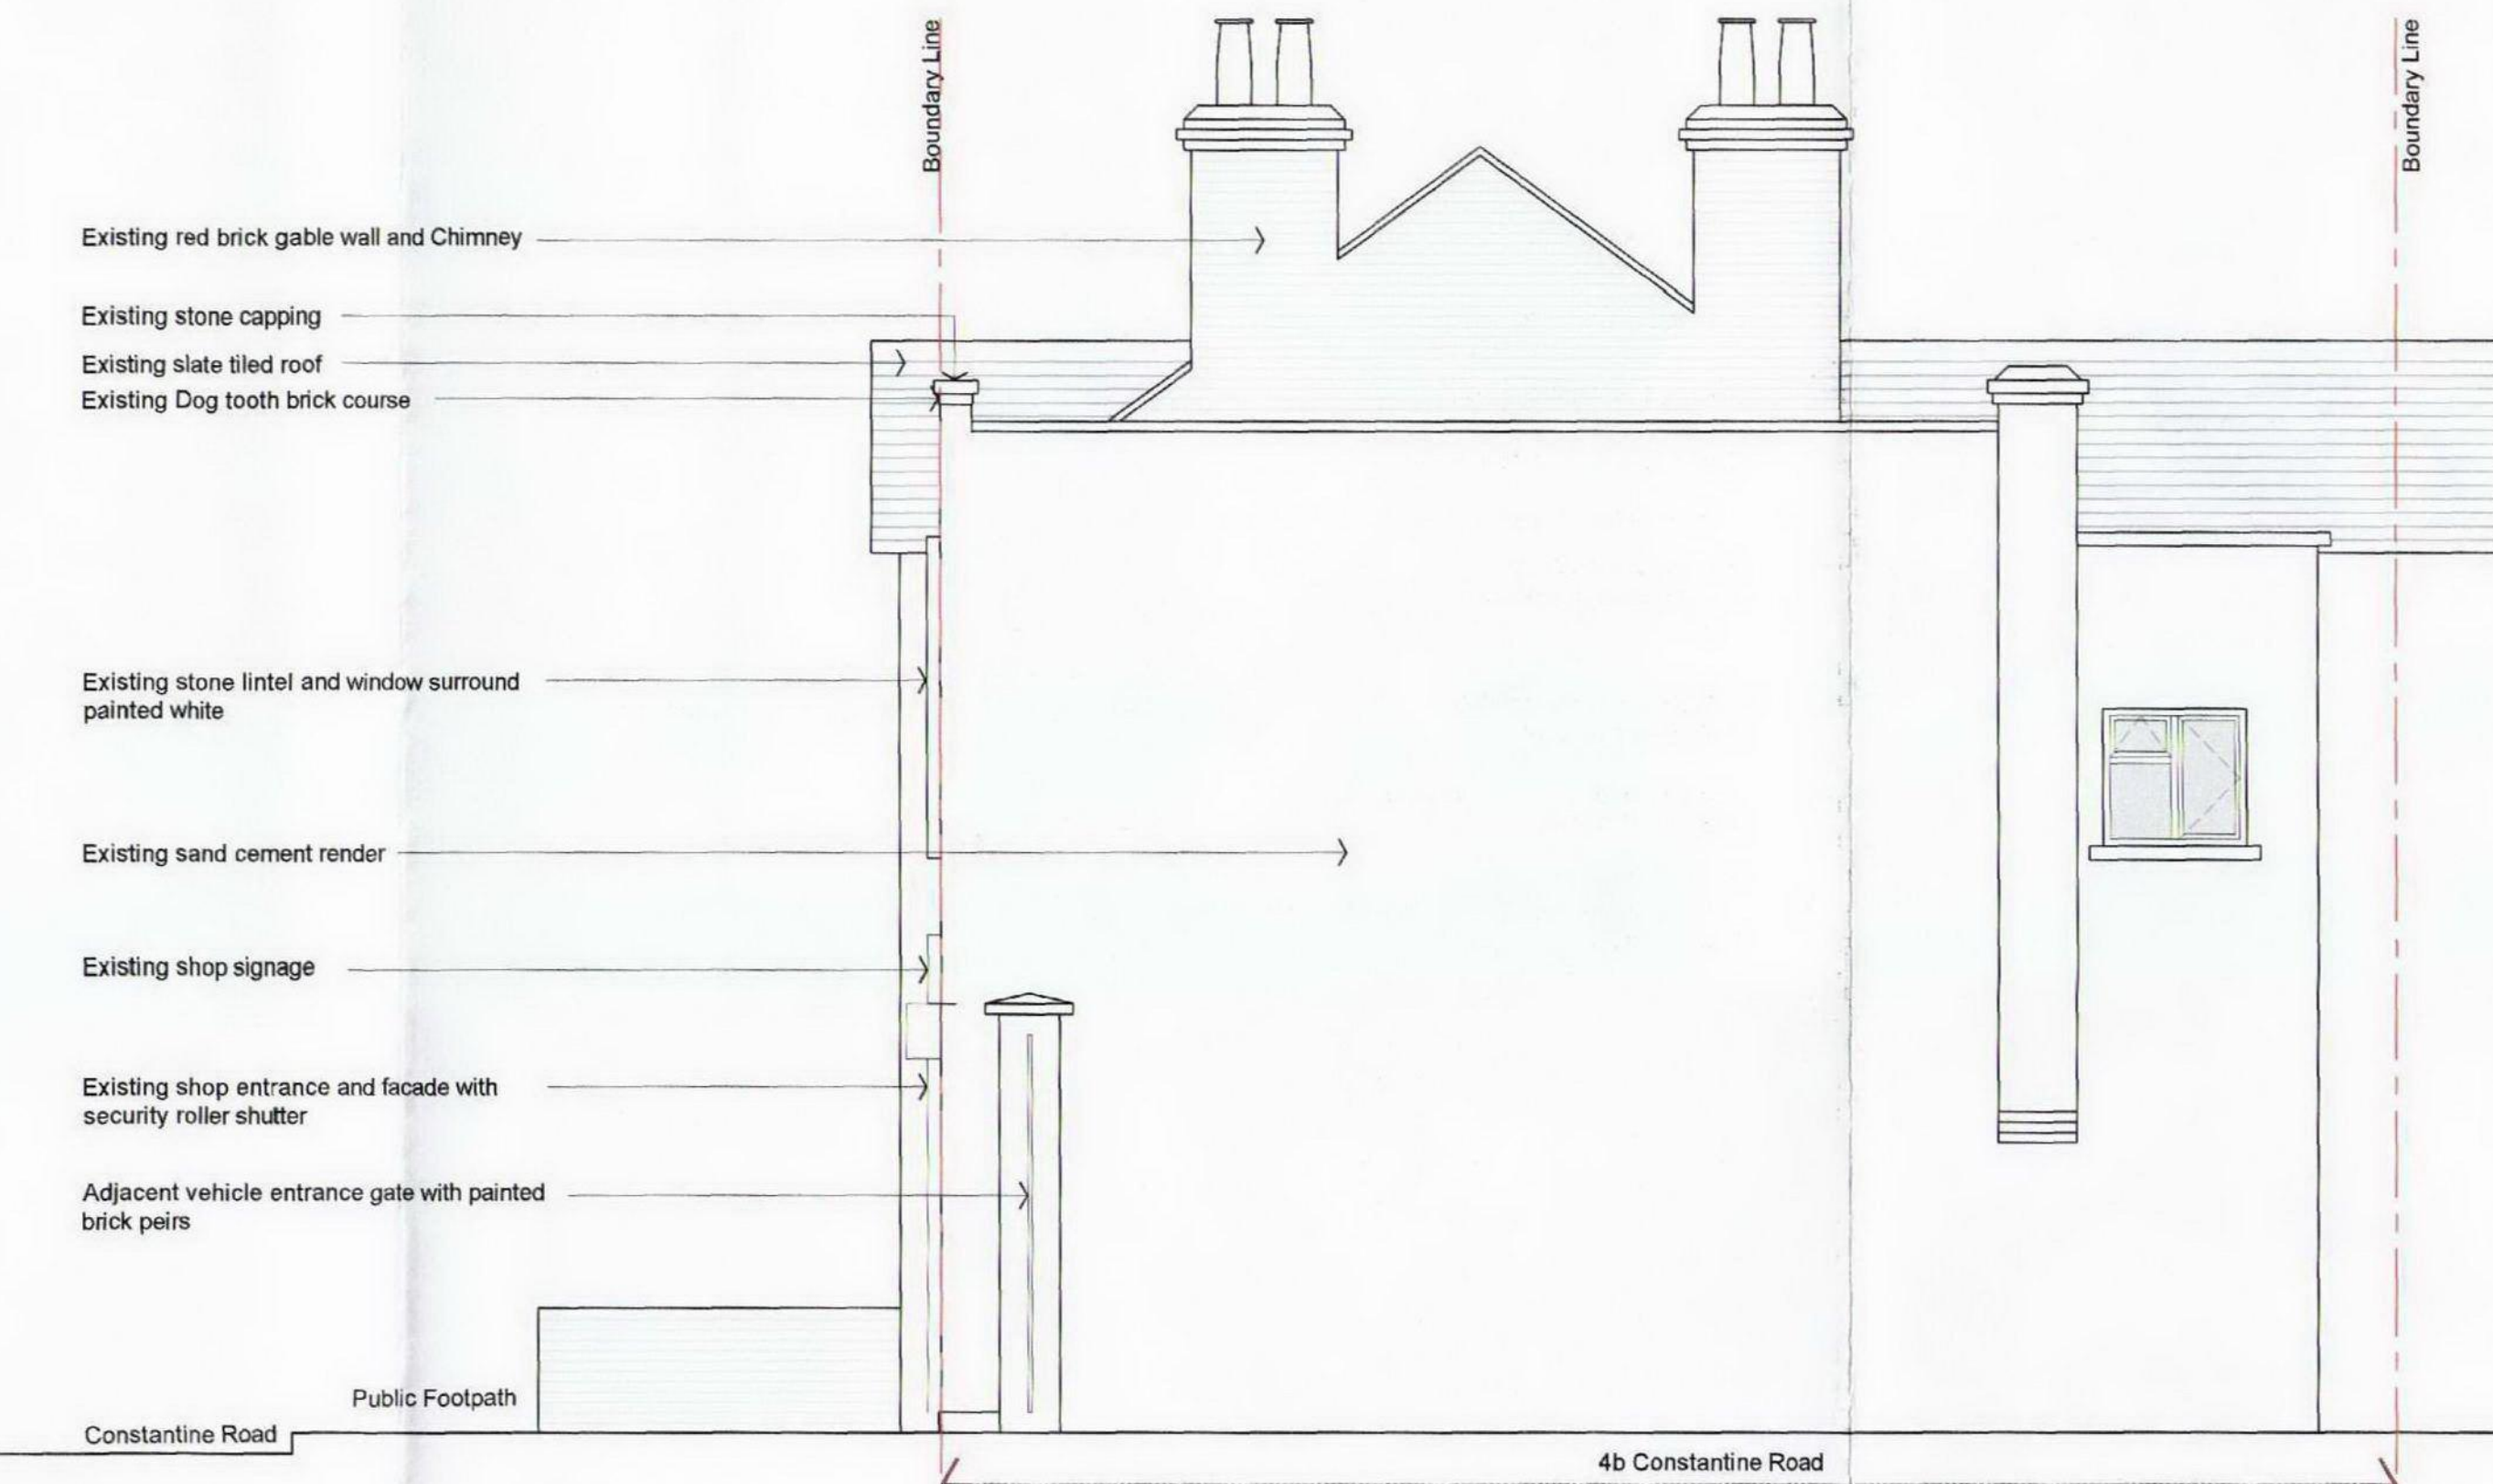

Existing Side Elevation Scale 1:50 @ A1

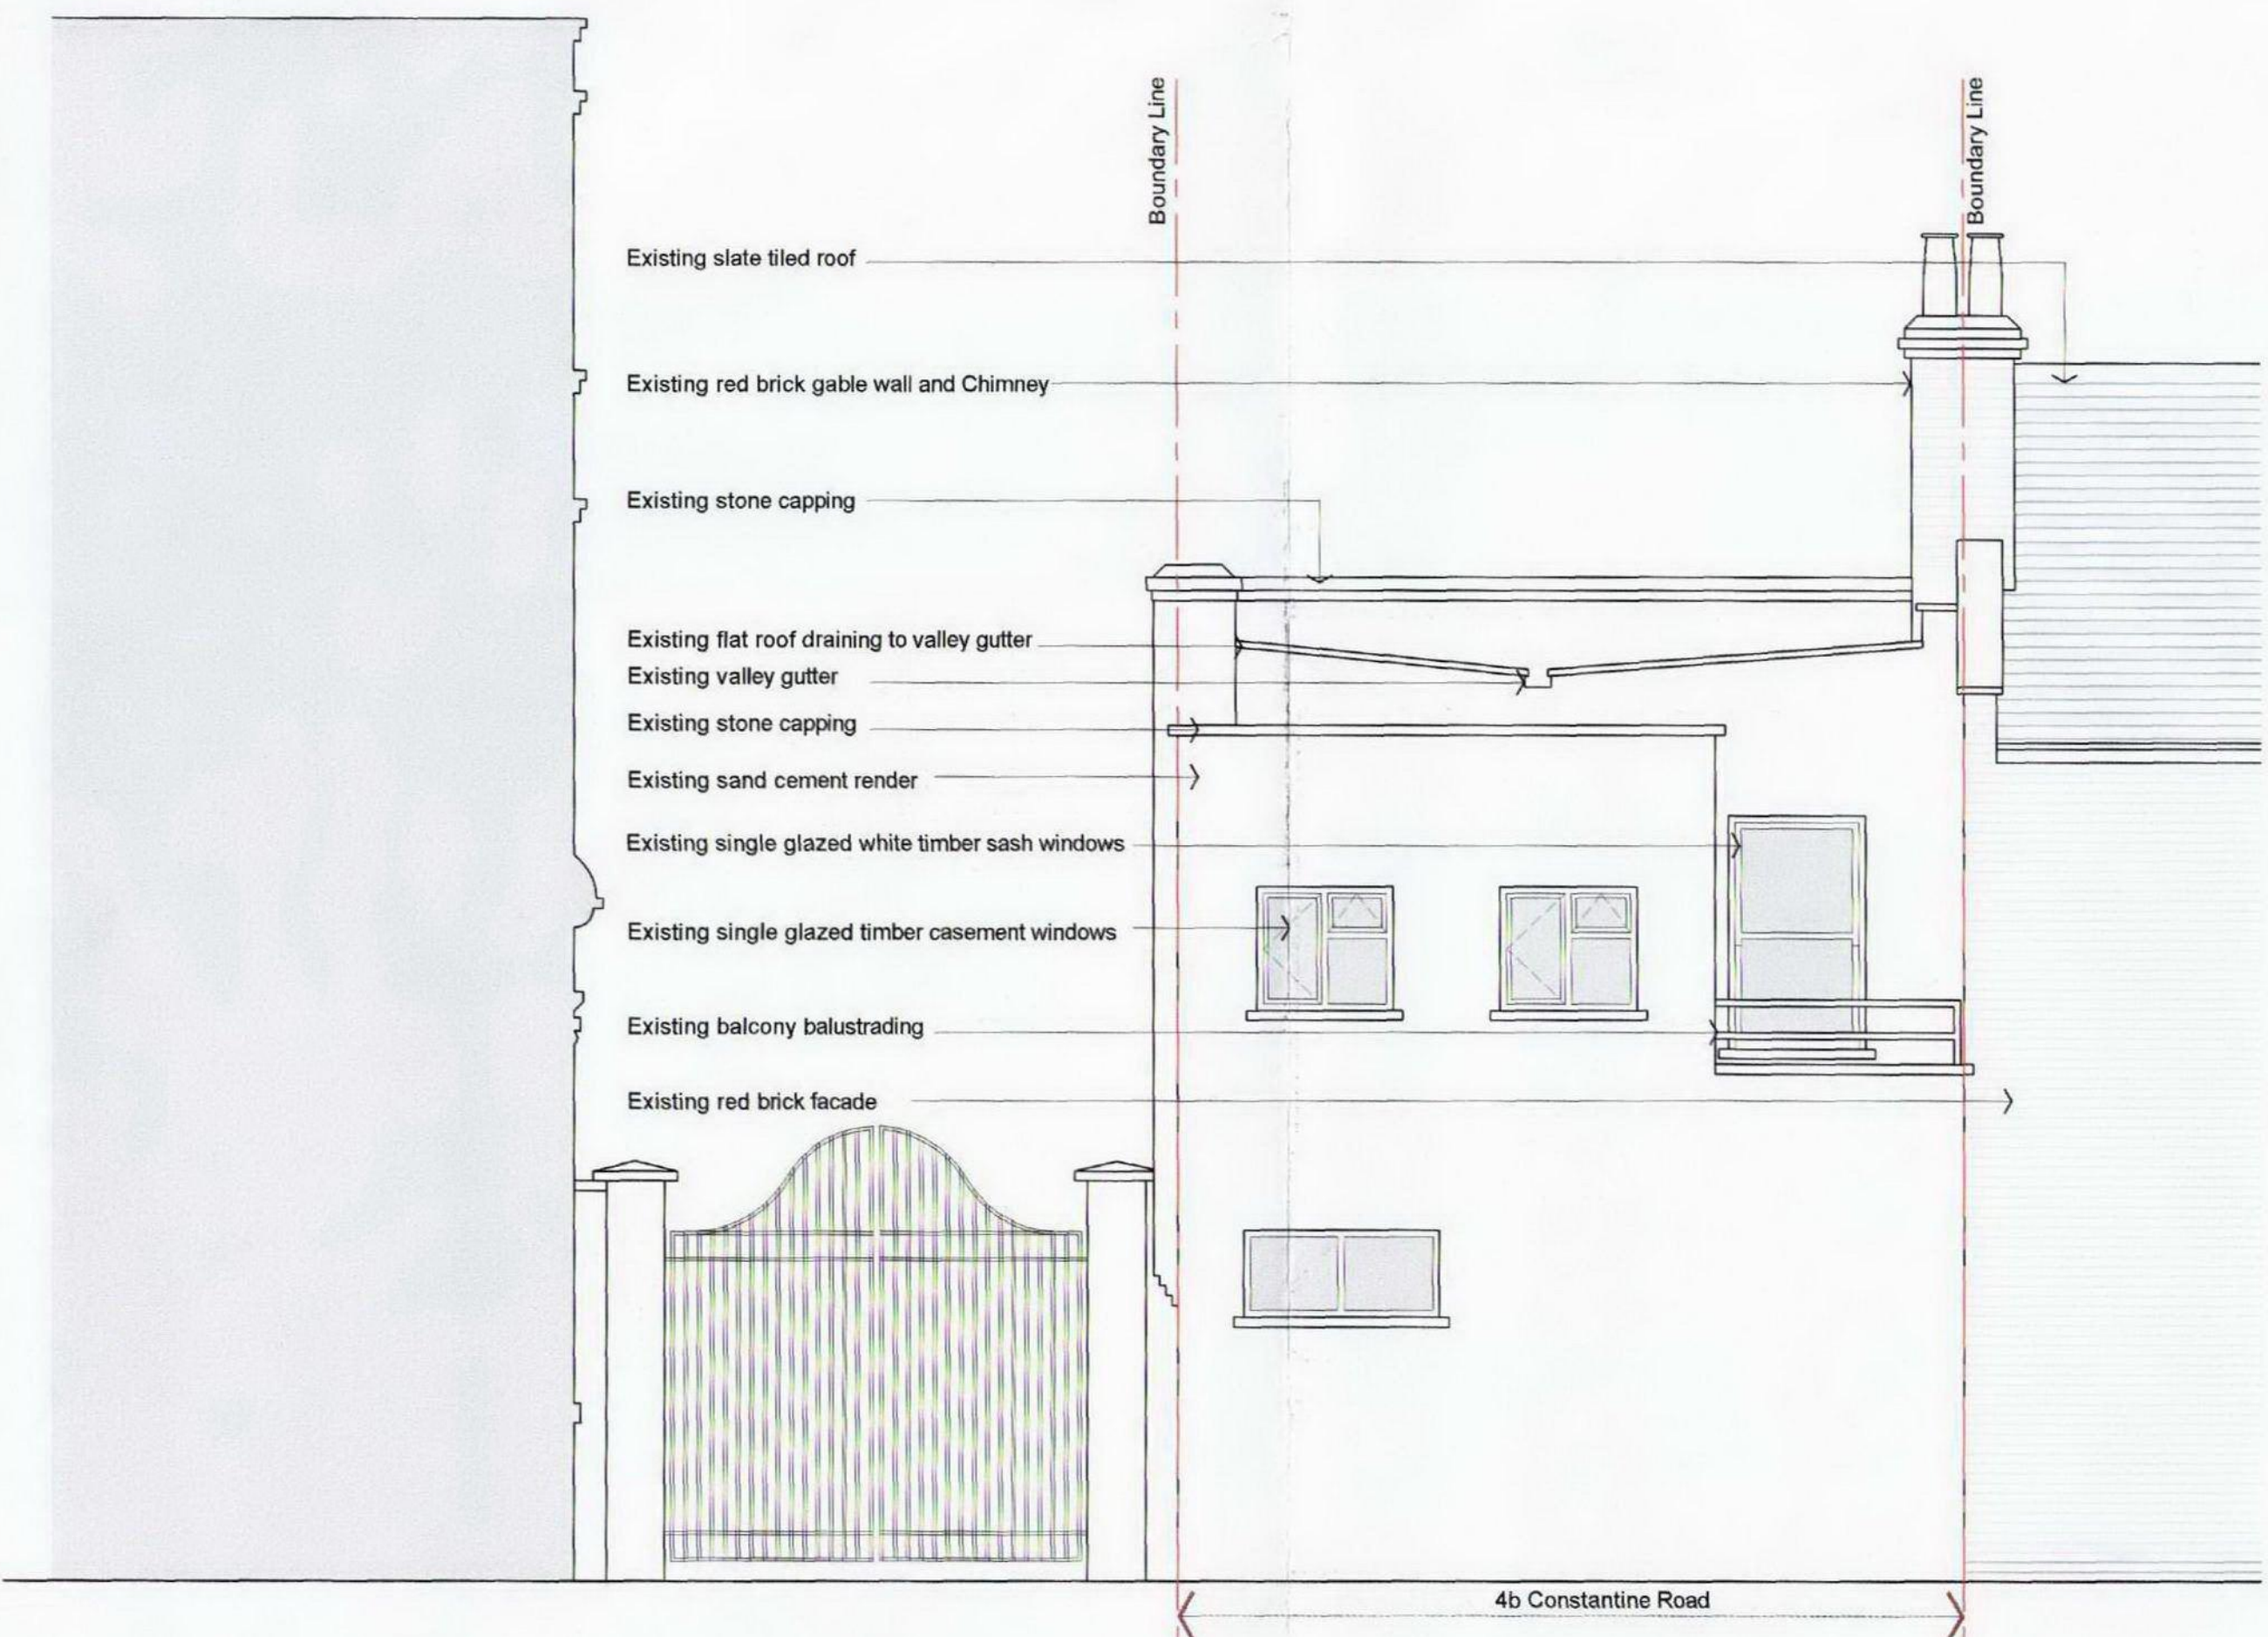


Existing Rear Elevation Scale 1:50 @ A1

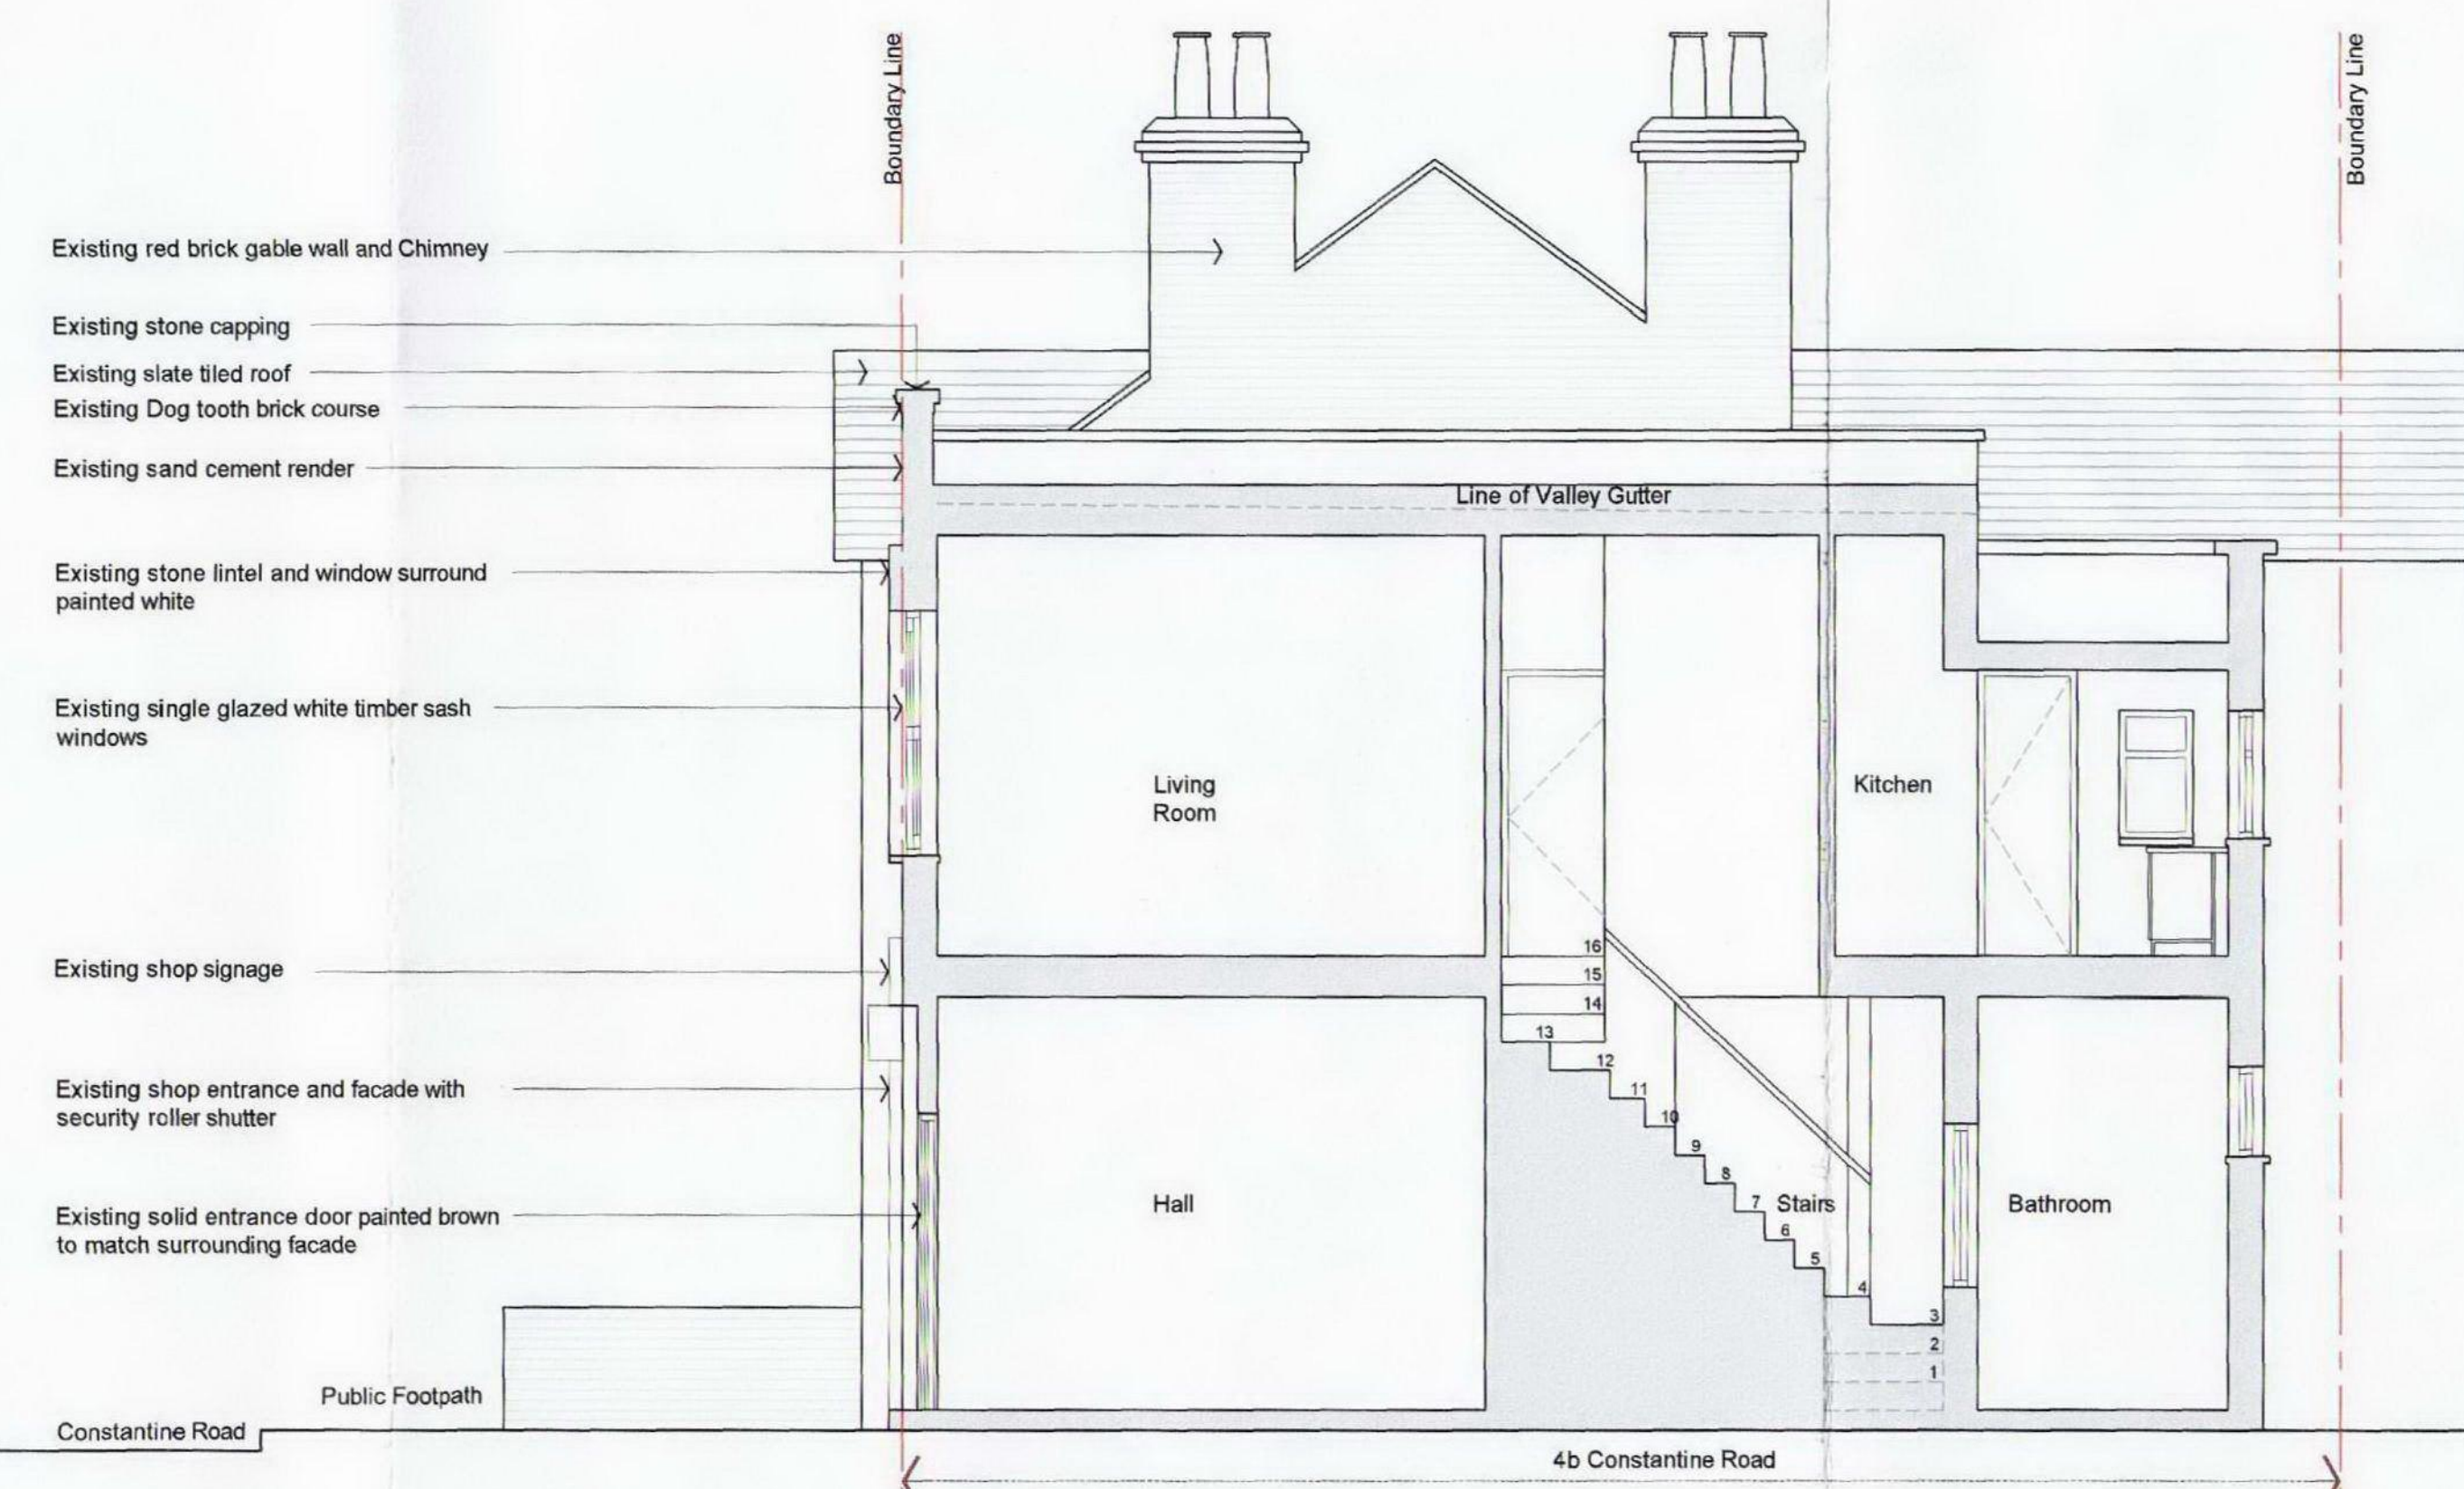

Existing Section Scale 1:50 @ A1

A Existing Section Amended July 2009

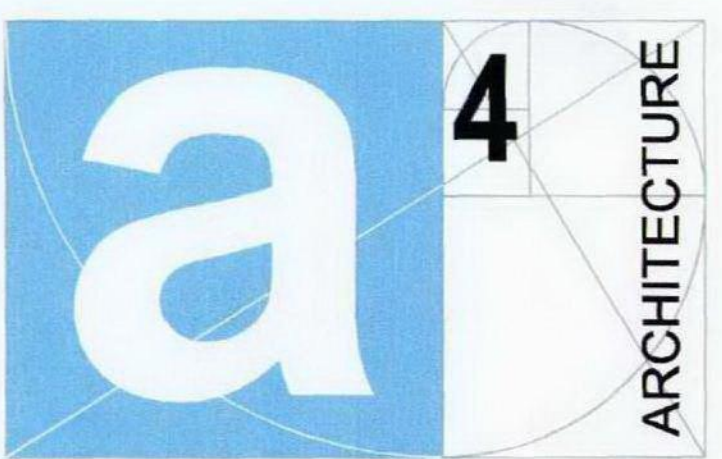

Delivering Practical Design Solutions

A4 Architecture
Station House
Rye Station
Rye
East Sussex, TN31 7AB.

Phone: 01797 222044
Fax: 01797 222084
Ideas@a4-architecture.co.uk
www.a4-architecture.co.uk

Client
June Thorpe

Project Title
Proposed Roof Extension
4b Constantine Road
London, NW3 2NG

Drawing Title
Existing Elevations & Section

Scale(s)
1:50 @ A1 1:100 @ A3

Date
July 2009

Drawing No.
4377(2)3100

Revision
A