




Proposed Front Elevation Scale 1:50 @ A1

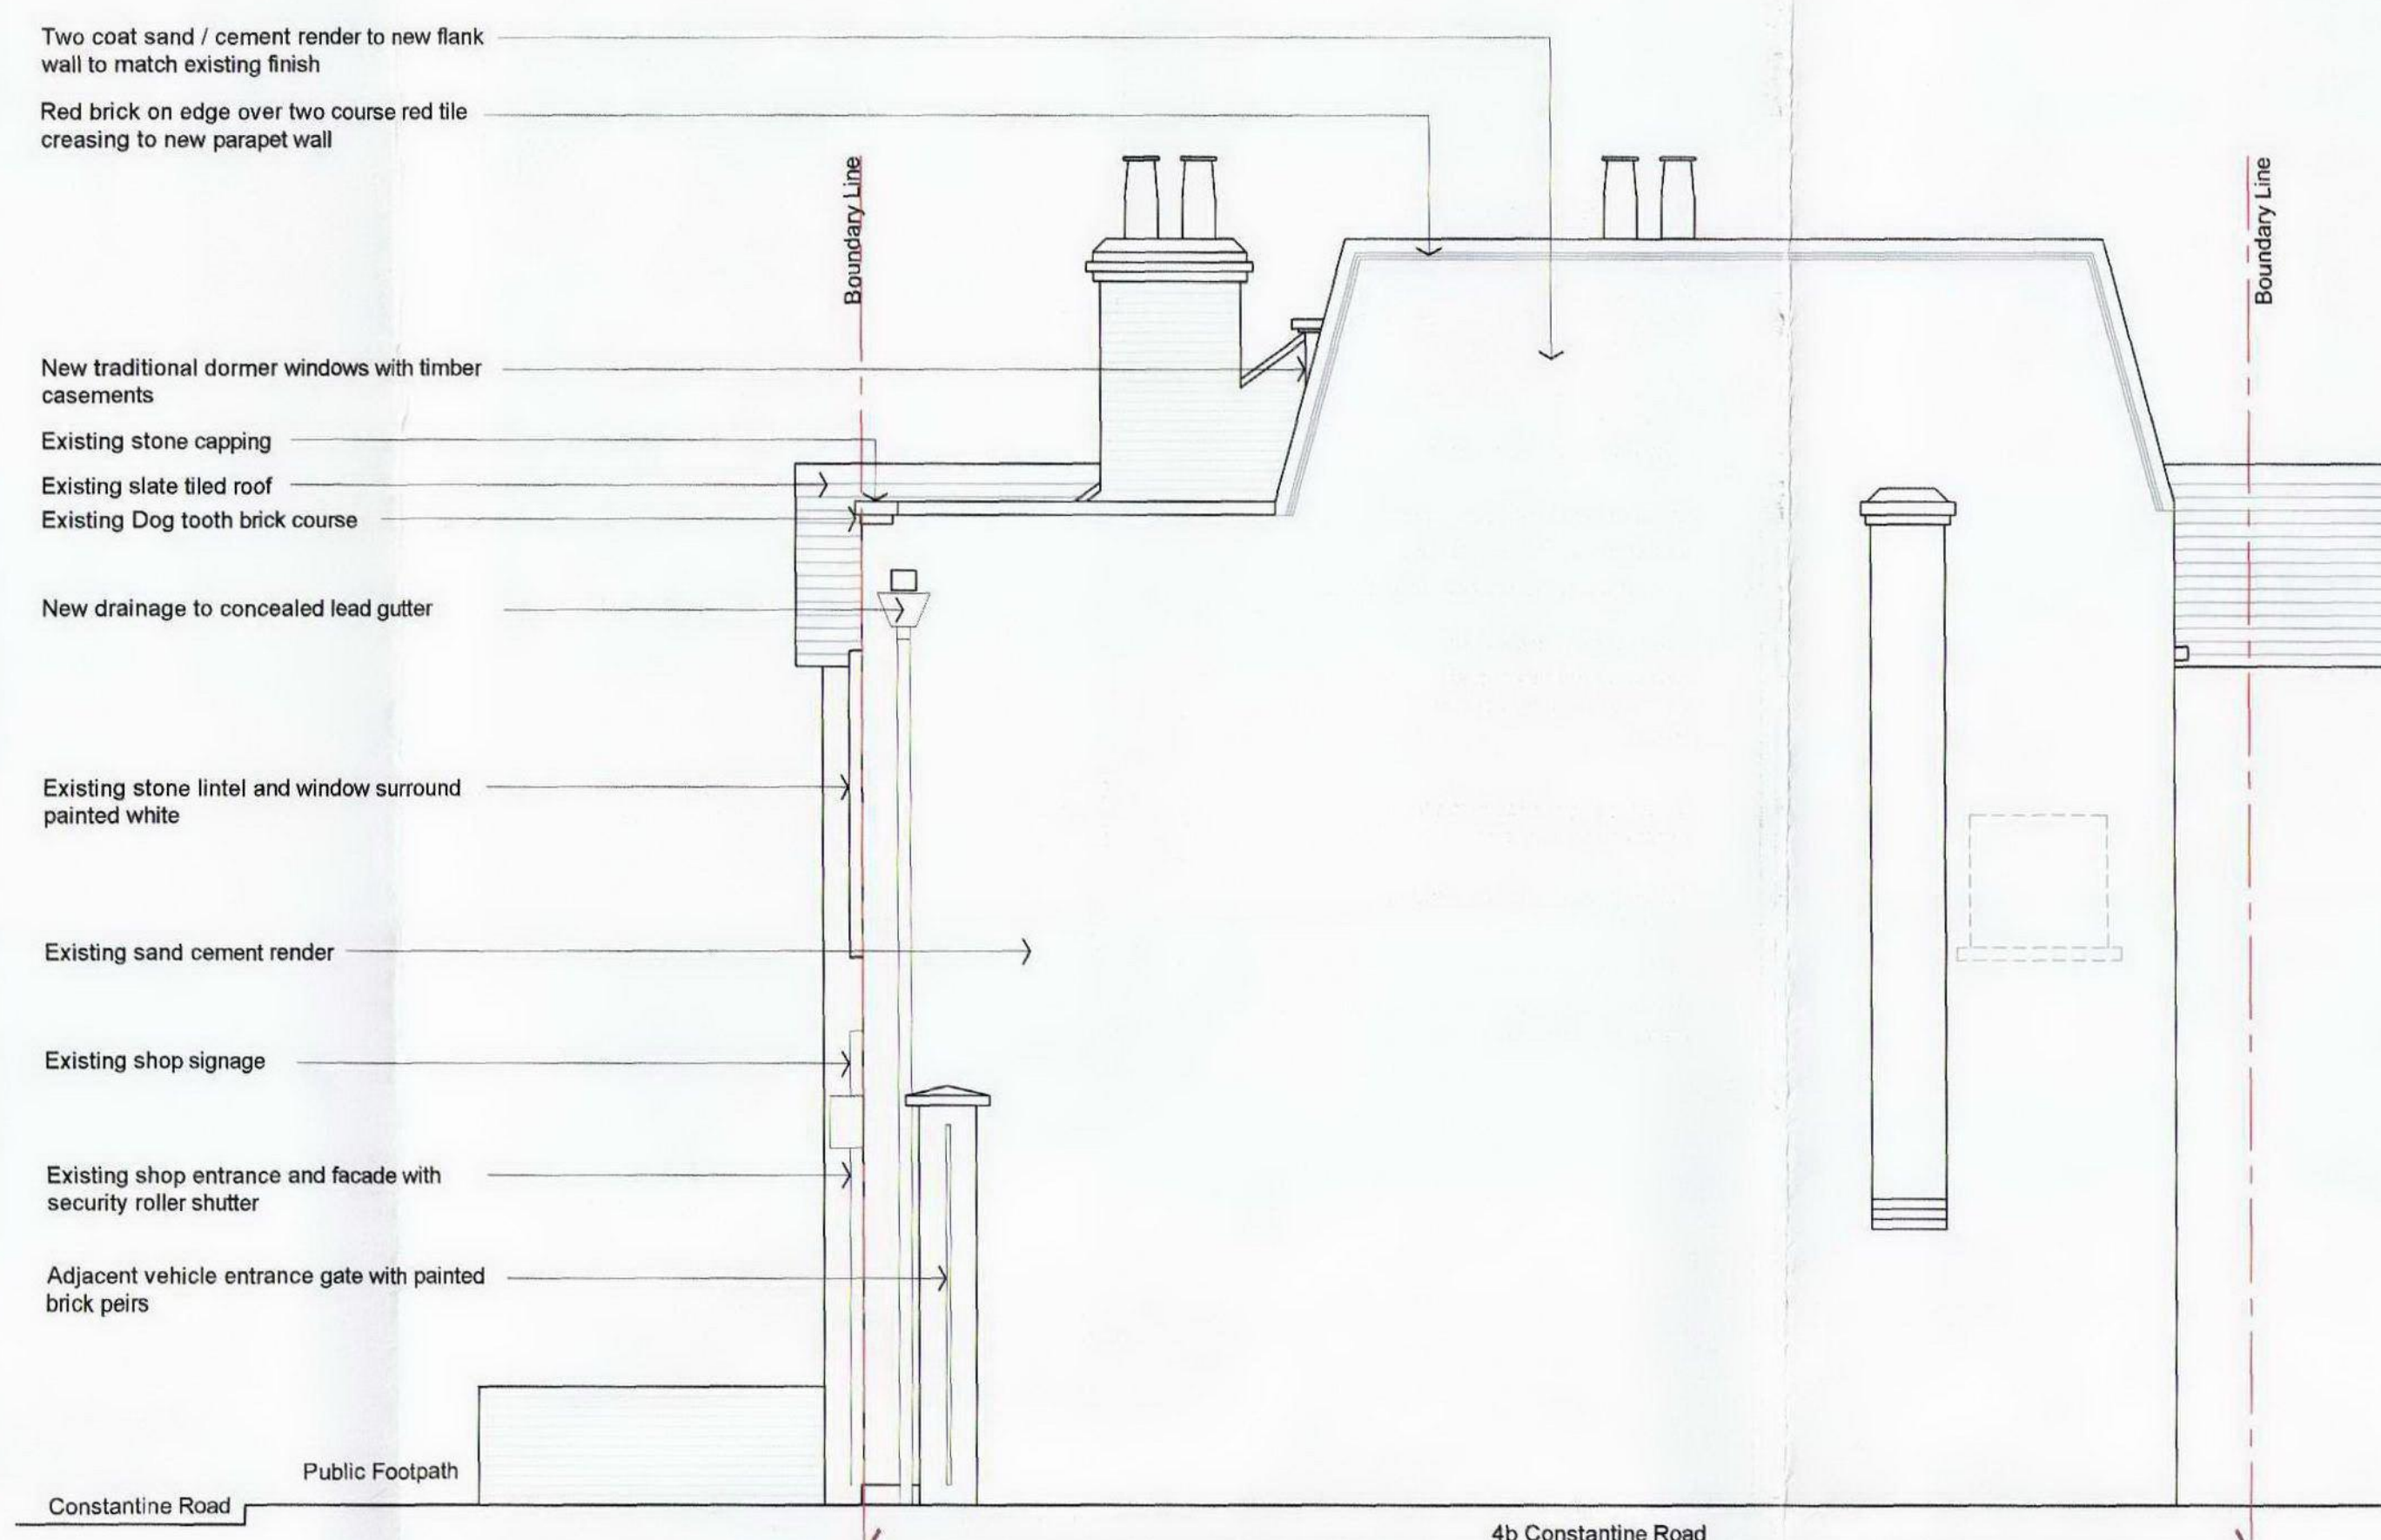

Proposed Side Elevation Scale 1:50 @ A1

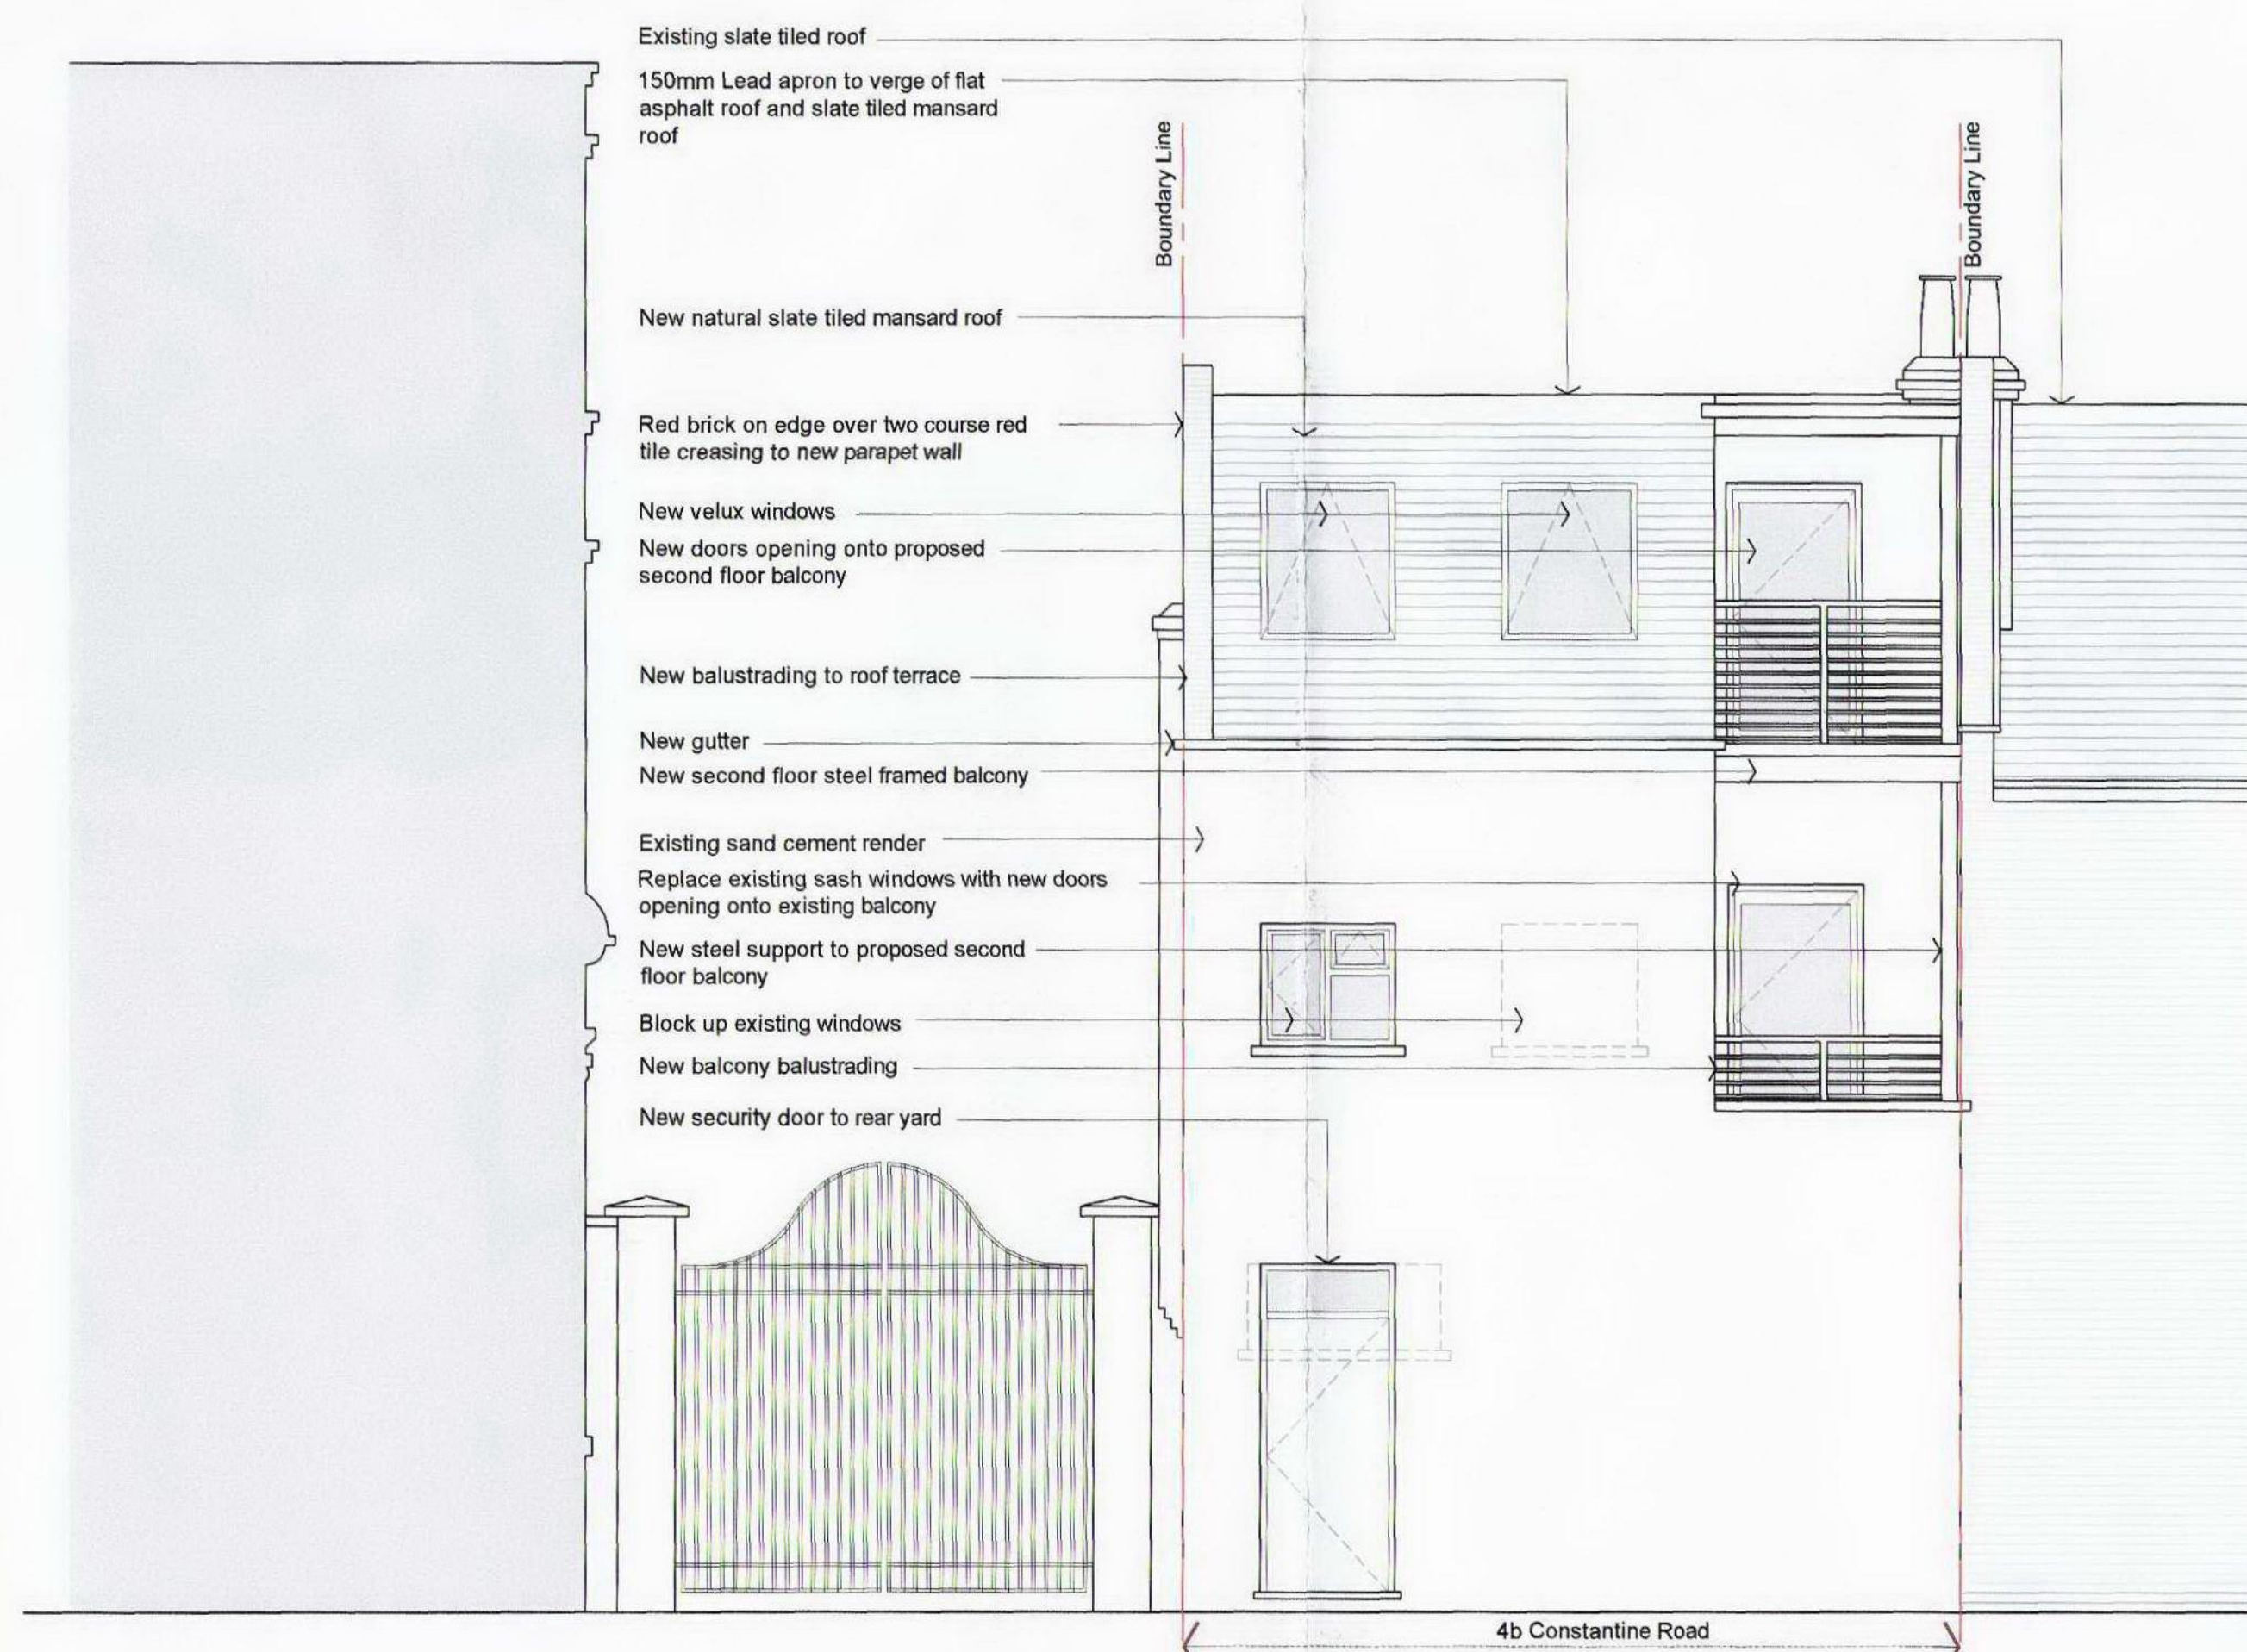


Proposed Rear Elevation Scale 1:50 @ A1

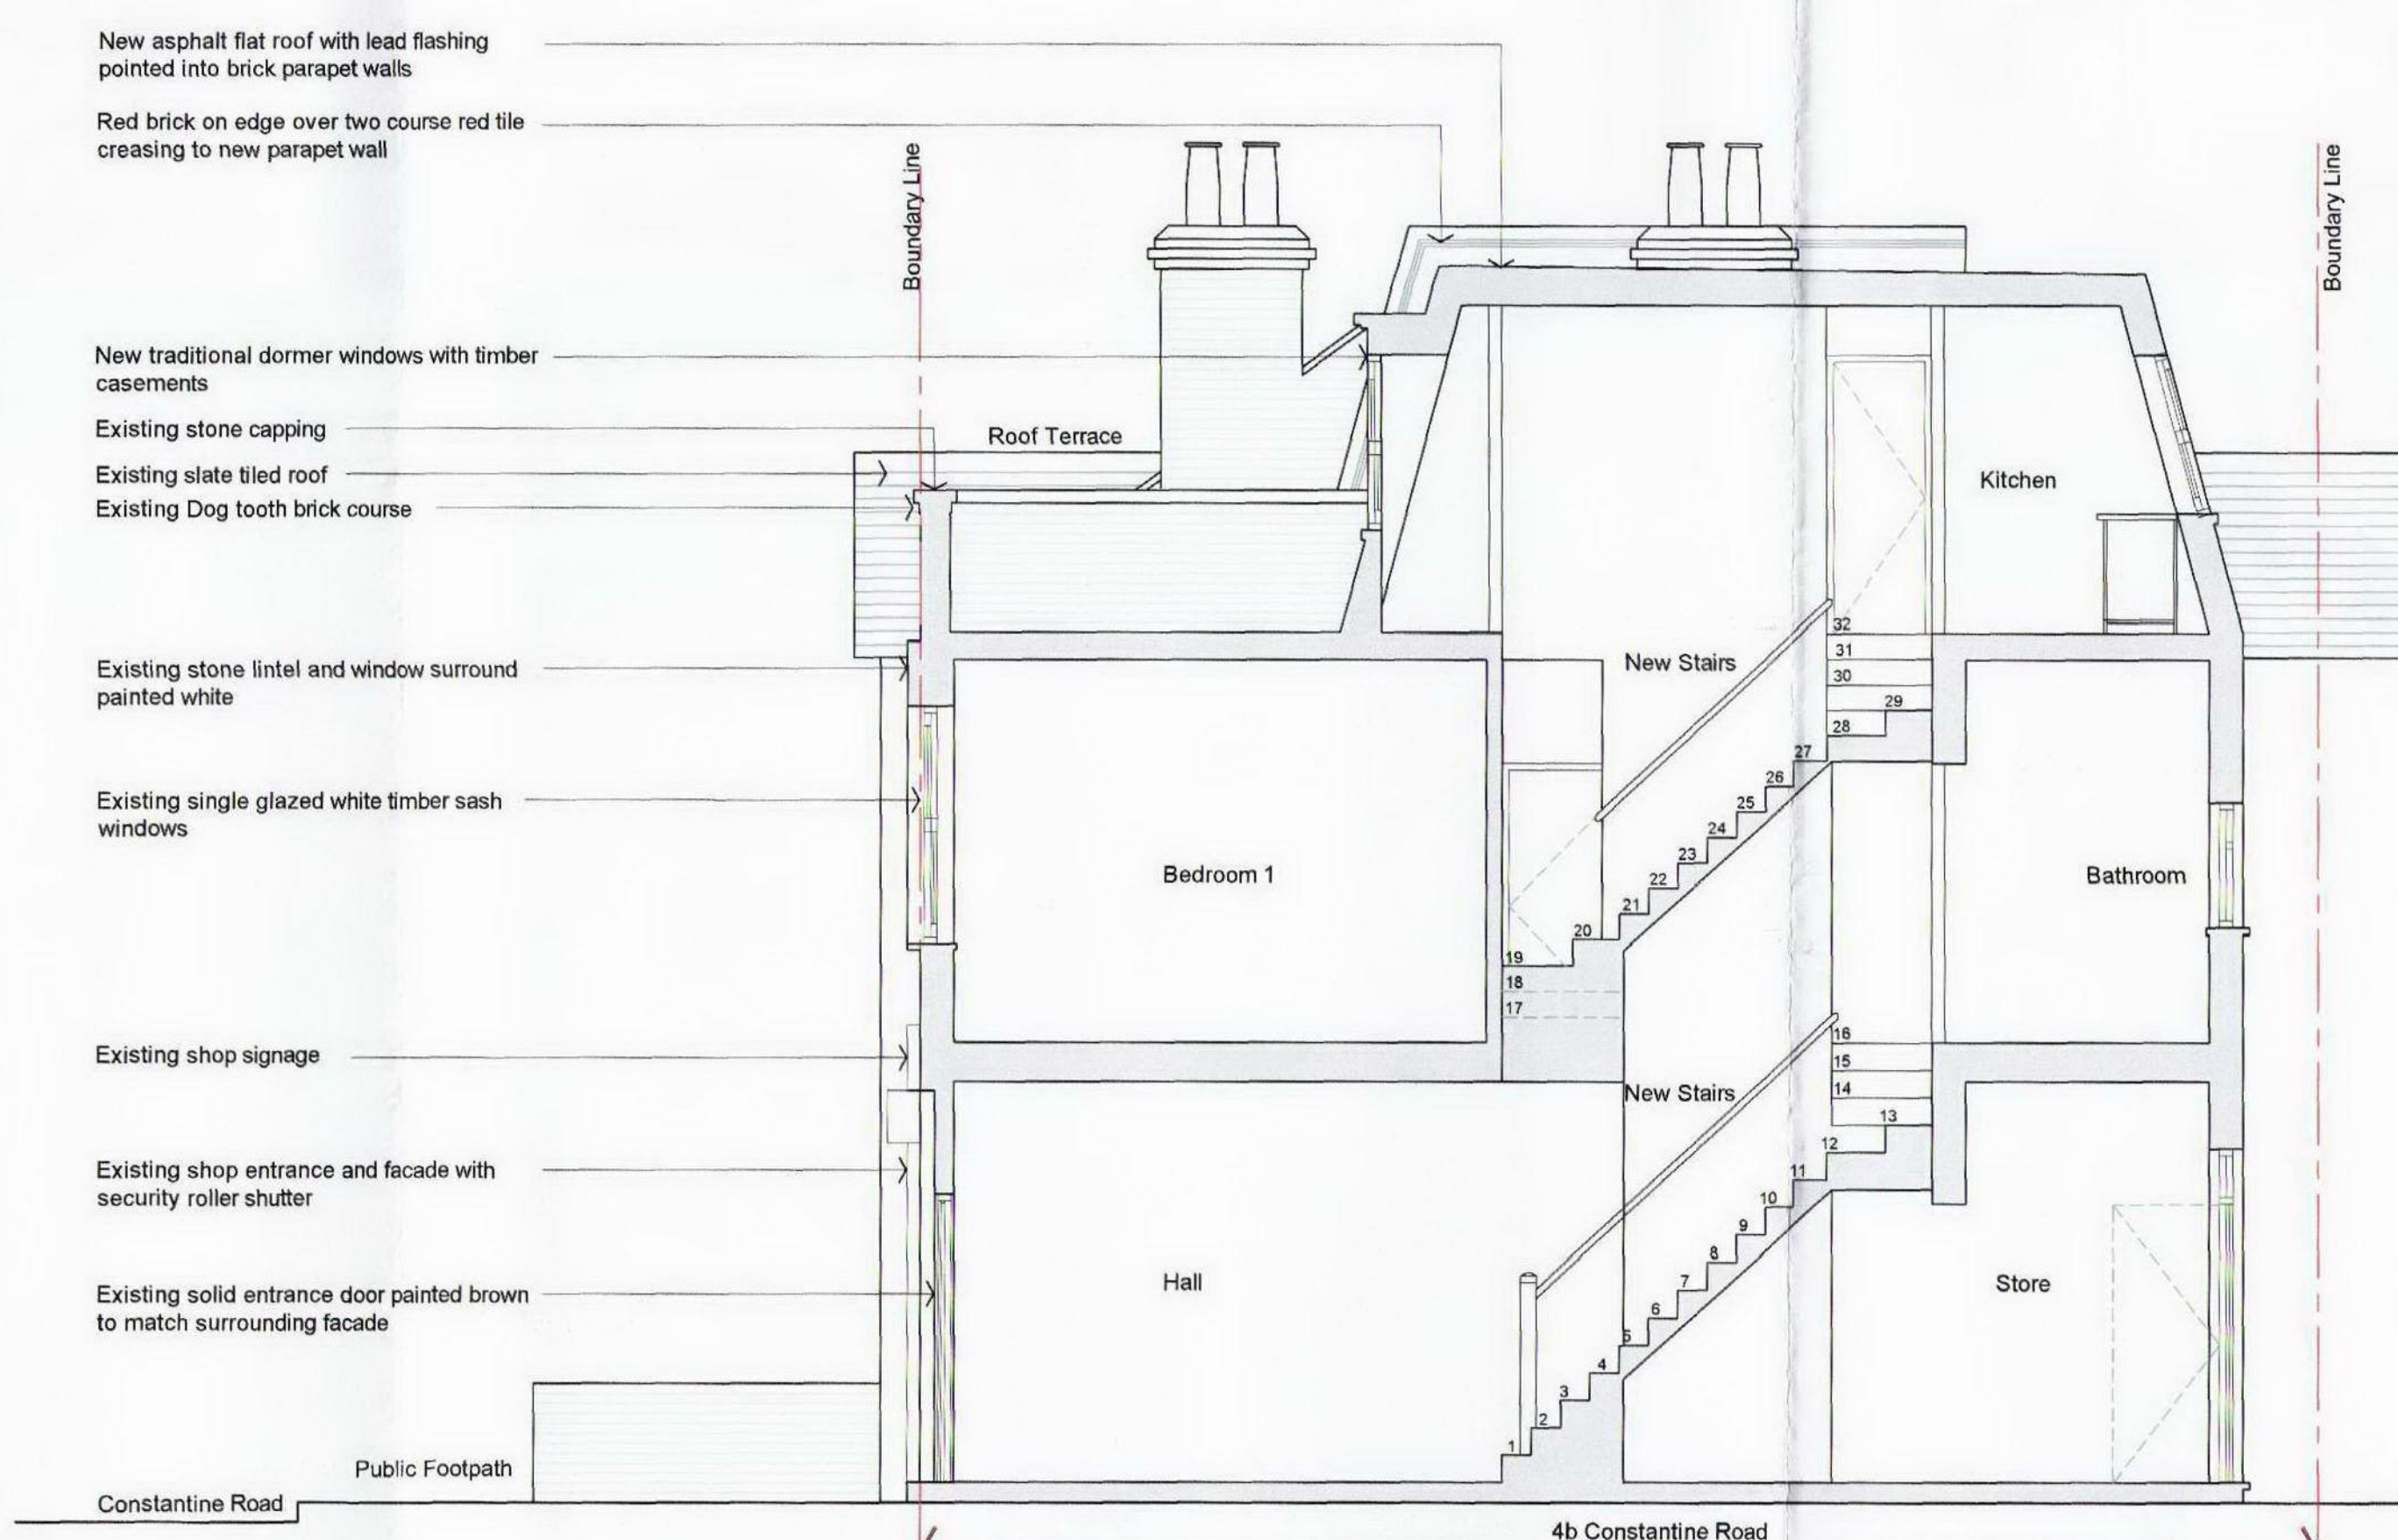

Proposed Section Scale 1:50 @ A1

NOTES
Do not scale dimensions from this drawing. If dimensions are not clearly indicated contact A4 Architecture for confirmation.
All contractors and sub-contractors must verify sizes and conditions on site before work commences.
Copyright- This drawing is the copyright of A4 Architecture and may not be reproduced in any form whatsoever without prior express written consent.

Scale Bars in metres/millimetres:
0 50m
1:1250 0 25m
1:500 0 10m
1:200 0 5m
1:100 0 3m
1:50 0 1m
1:20 0 500mm
1:10 0 100mm
1:2 0 50mm
Fullsize 1:1

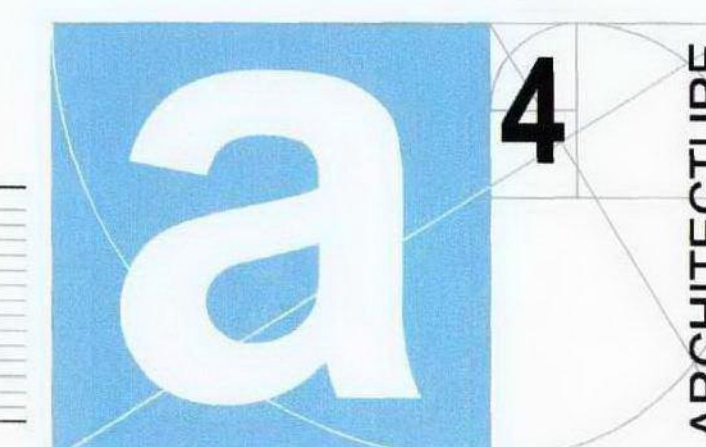

Delivering Practical Design Solutions

A4 Architecture
Station House
Rye Station
Rye
East Sussex, TN31 7AB.
Phone: 01797 222044
Fax: 01797 222084
Email: info@a4-architecture.co.uk
www.a4-architecture.co.uk

Client
June Thorpe

Project Title
Proposed Roof Extension
4b Constantine Road
London, NW3 2NG

Drawing Title
Proposed Elevations & Section

Scale(s)
1:50 @ A1 1:100 @ A3
Date
July 2009
Drawing No.
4377(2)3102
Revision