




Notes
Copyright remains the property of Canaway Fleming Architects and this drawing is not to be used for any purpose without the express permission of the Architect. No implied License is given for its use.
Do not scale from this drawing. All dimensions should be checked on site for accuracy.

 

KEY
--- Site Boundary
--- Adjoining Site in Ownership of Applicant

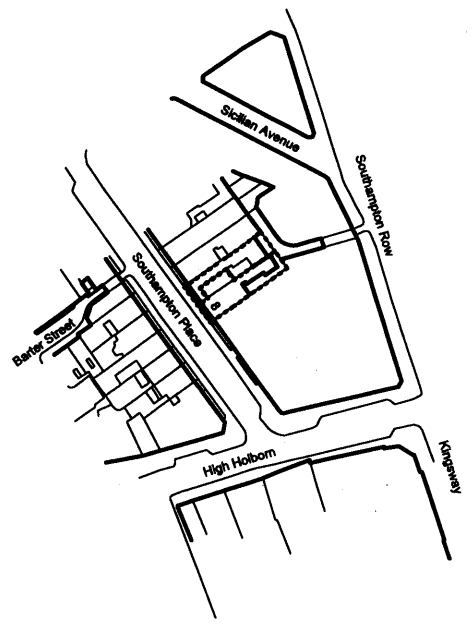

01 LOCATION PLAN
A0090 EXISTING 1:1250
0.0 10.0 25.0 50.0 100.0
Scale in Meters for 1:1250 scale drawings

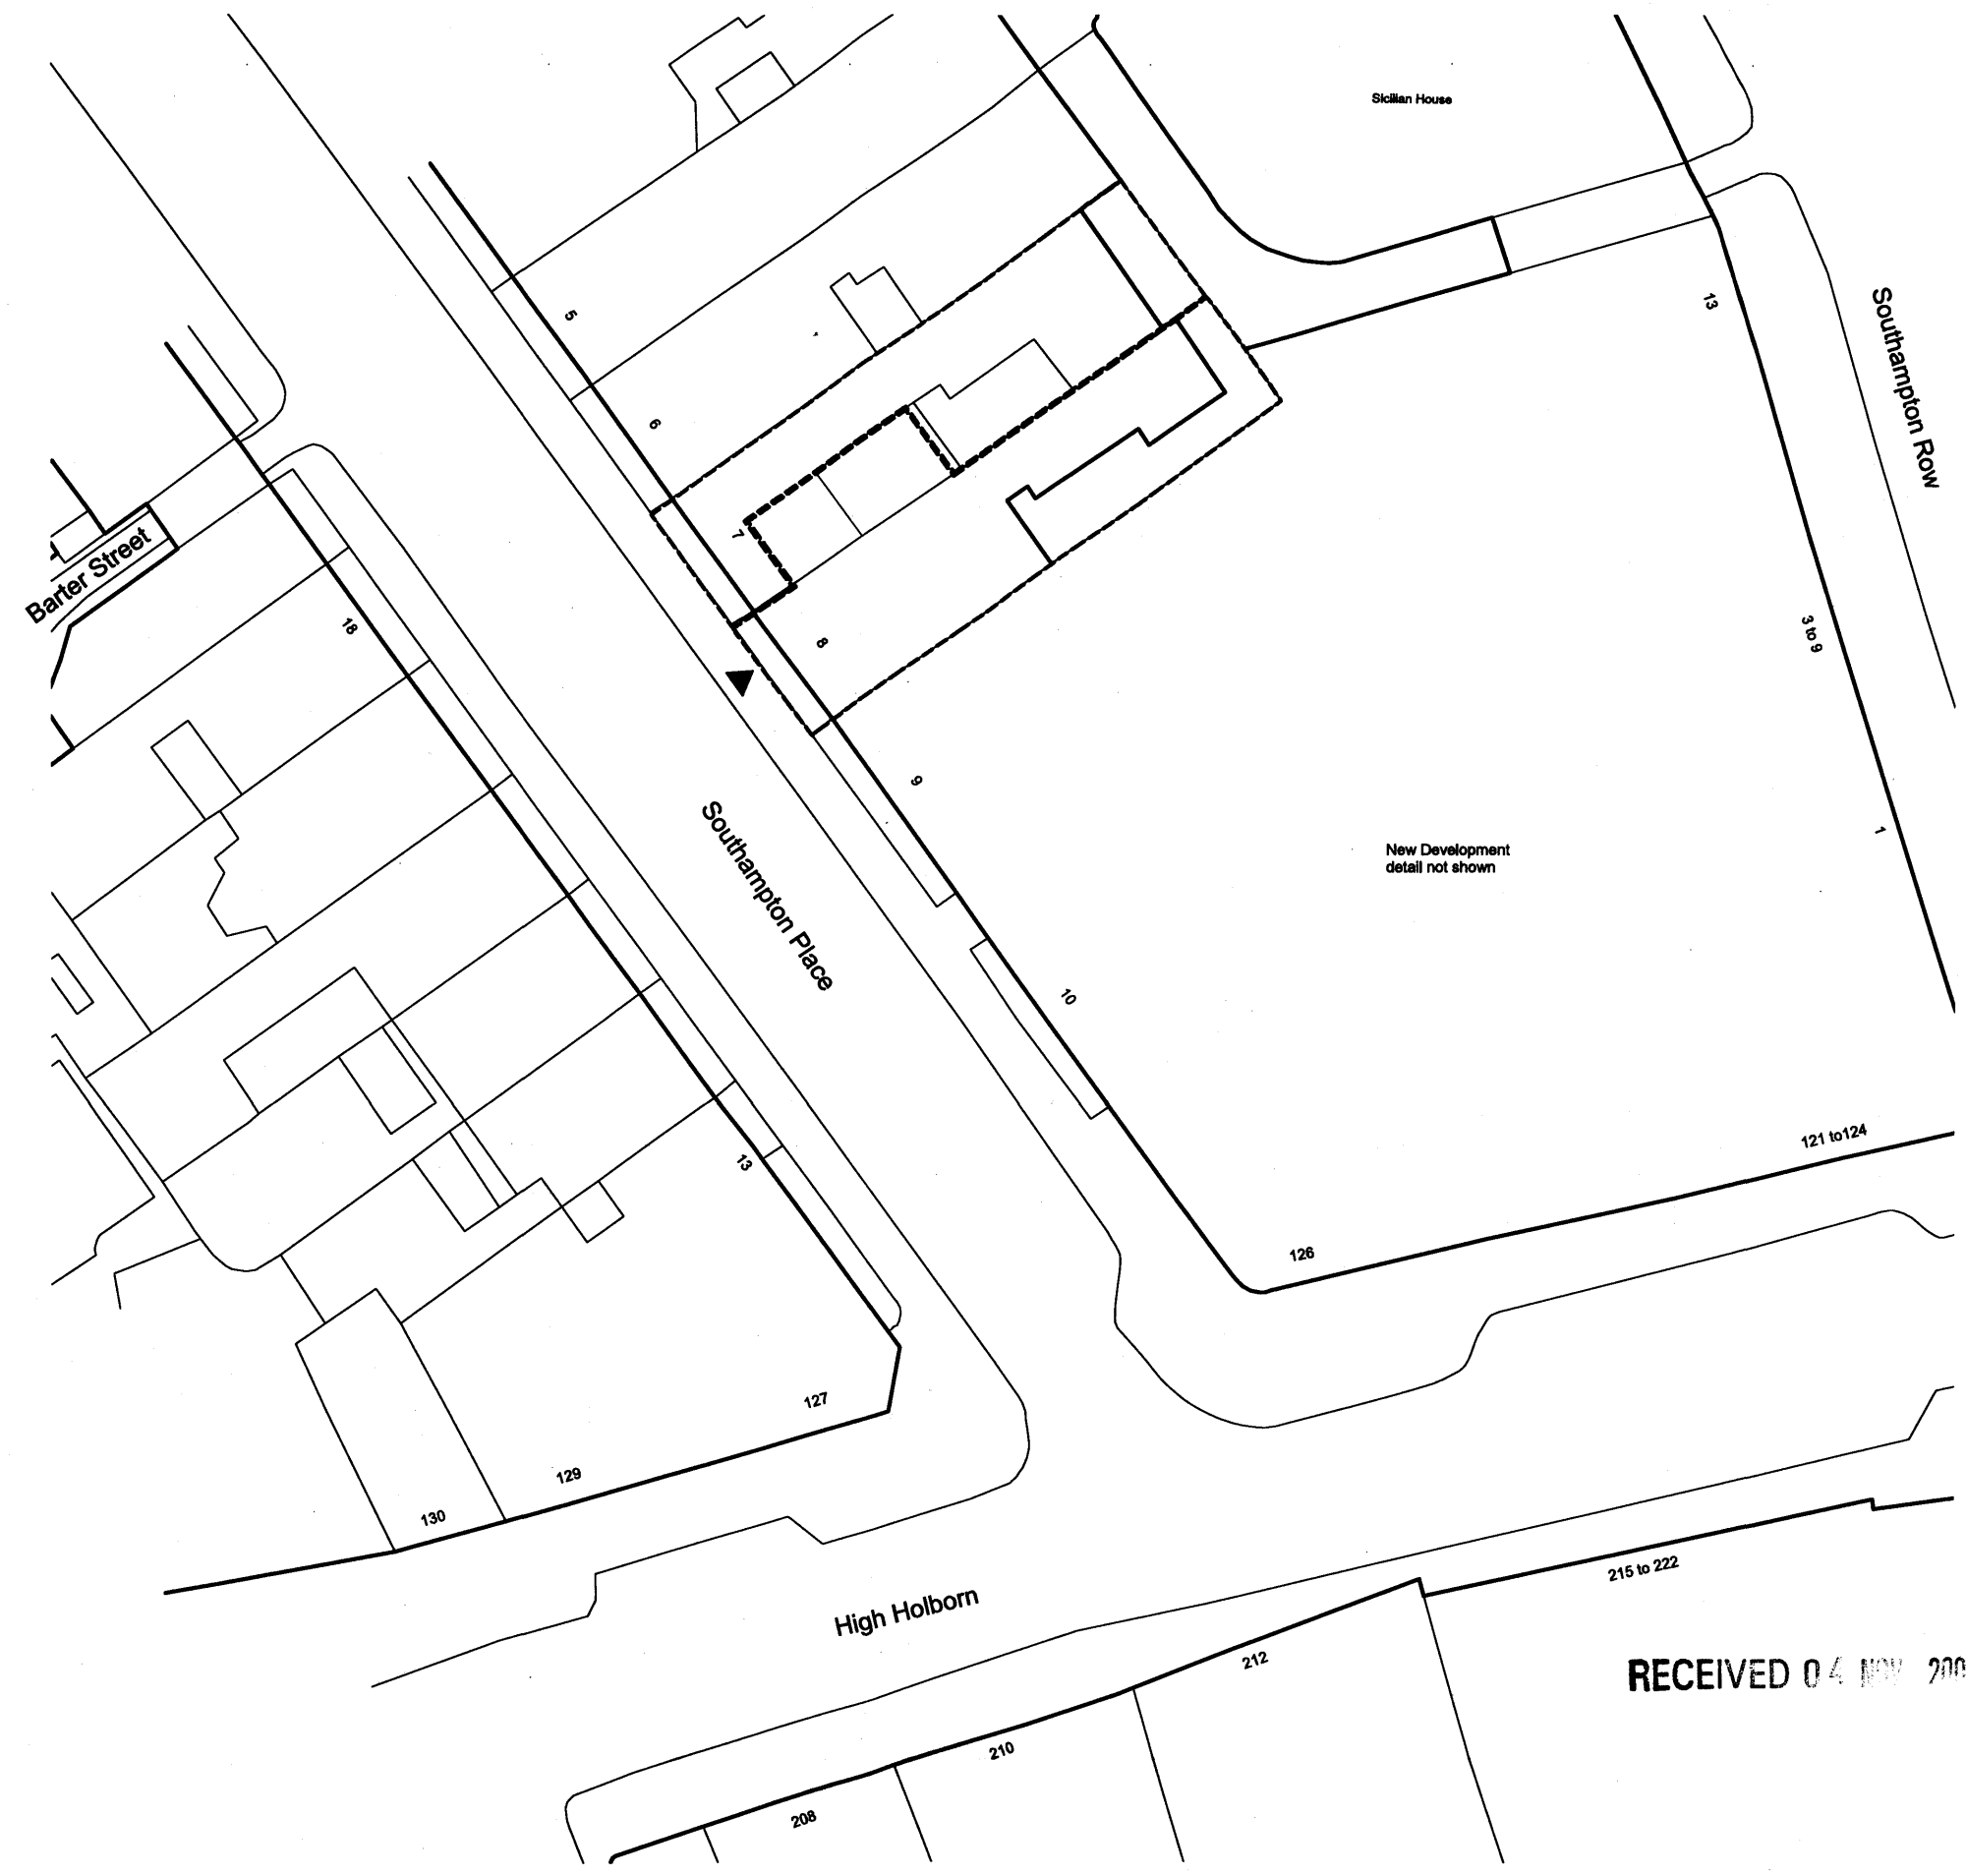

02 SITE PLAN
A0090 EXISTING 1:200
0.0 5.0 10.0 20.0 40.0
Scale in Meters for 1:200 scale drawings

A: Site location plan scale changed from 1:1000 to 1:1250 at request of Camden Borough Council. 04.11.09 - MC
Revisions

CANAWAY FLEMING ARCHITECTS
Canaway Fleming Architects Ltd
The Dutch House
307-308 High Holborn
London WC1V 7LL
T: 020 7430 2282
F: 020 7430 2274
E: mailbox@canawayfleming.com

Client Holborn Links Limited.
Project 8 Southampton Place, London.

Drawing Title Location Plan and Site Plan

Date October 2009 Scale 1:1250 @ A1
1:200 @ A1

© Copyright Canaway Fleming Architects Ltd.			
Project	Origin	No.	Revision
058	A	0090	A
Status	Drawn	Checked	
PLANNING	LH	MC	

RECEIVED 04 NOV 2009