


Notes
Copyright remains the property of Canaway Fleming Architects and this drawing is not to be used for any purposes without the express permission of the Architect. No implied License is given for its use.
Do not scale from this drawing. All dimensions should be checked on site for accuracy.

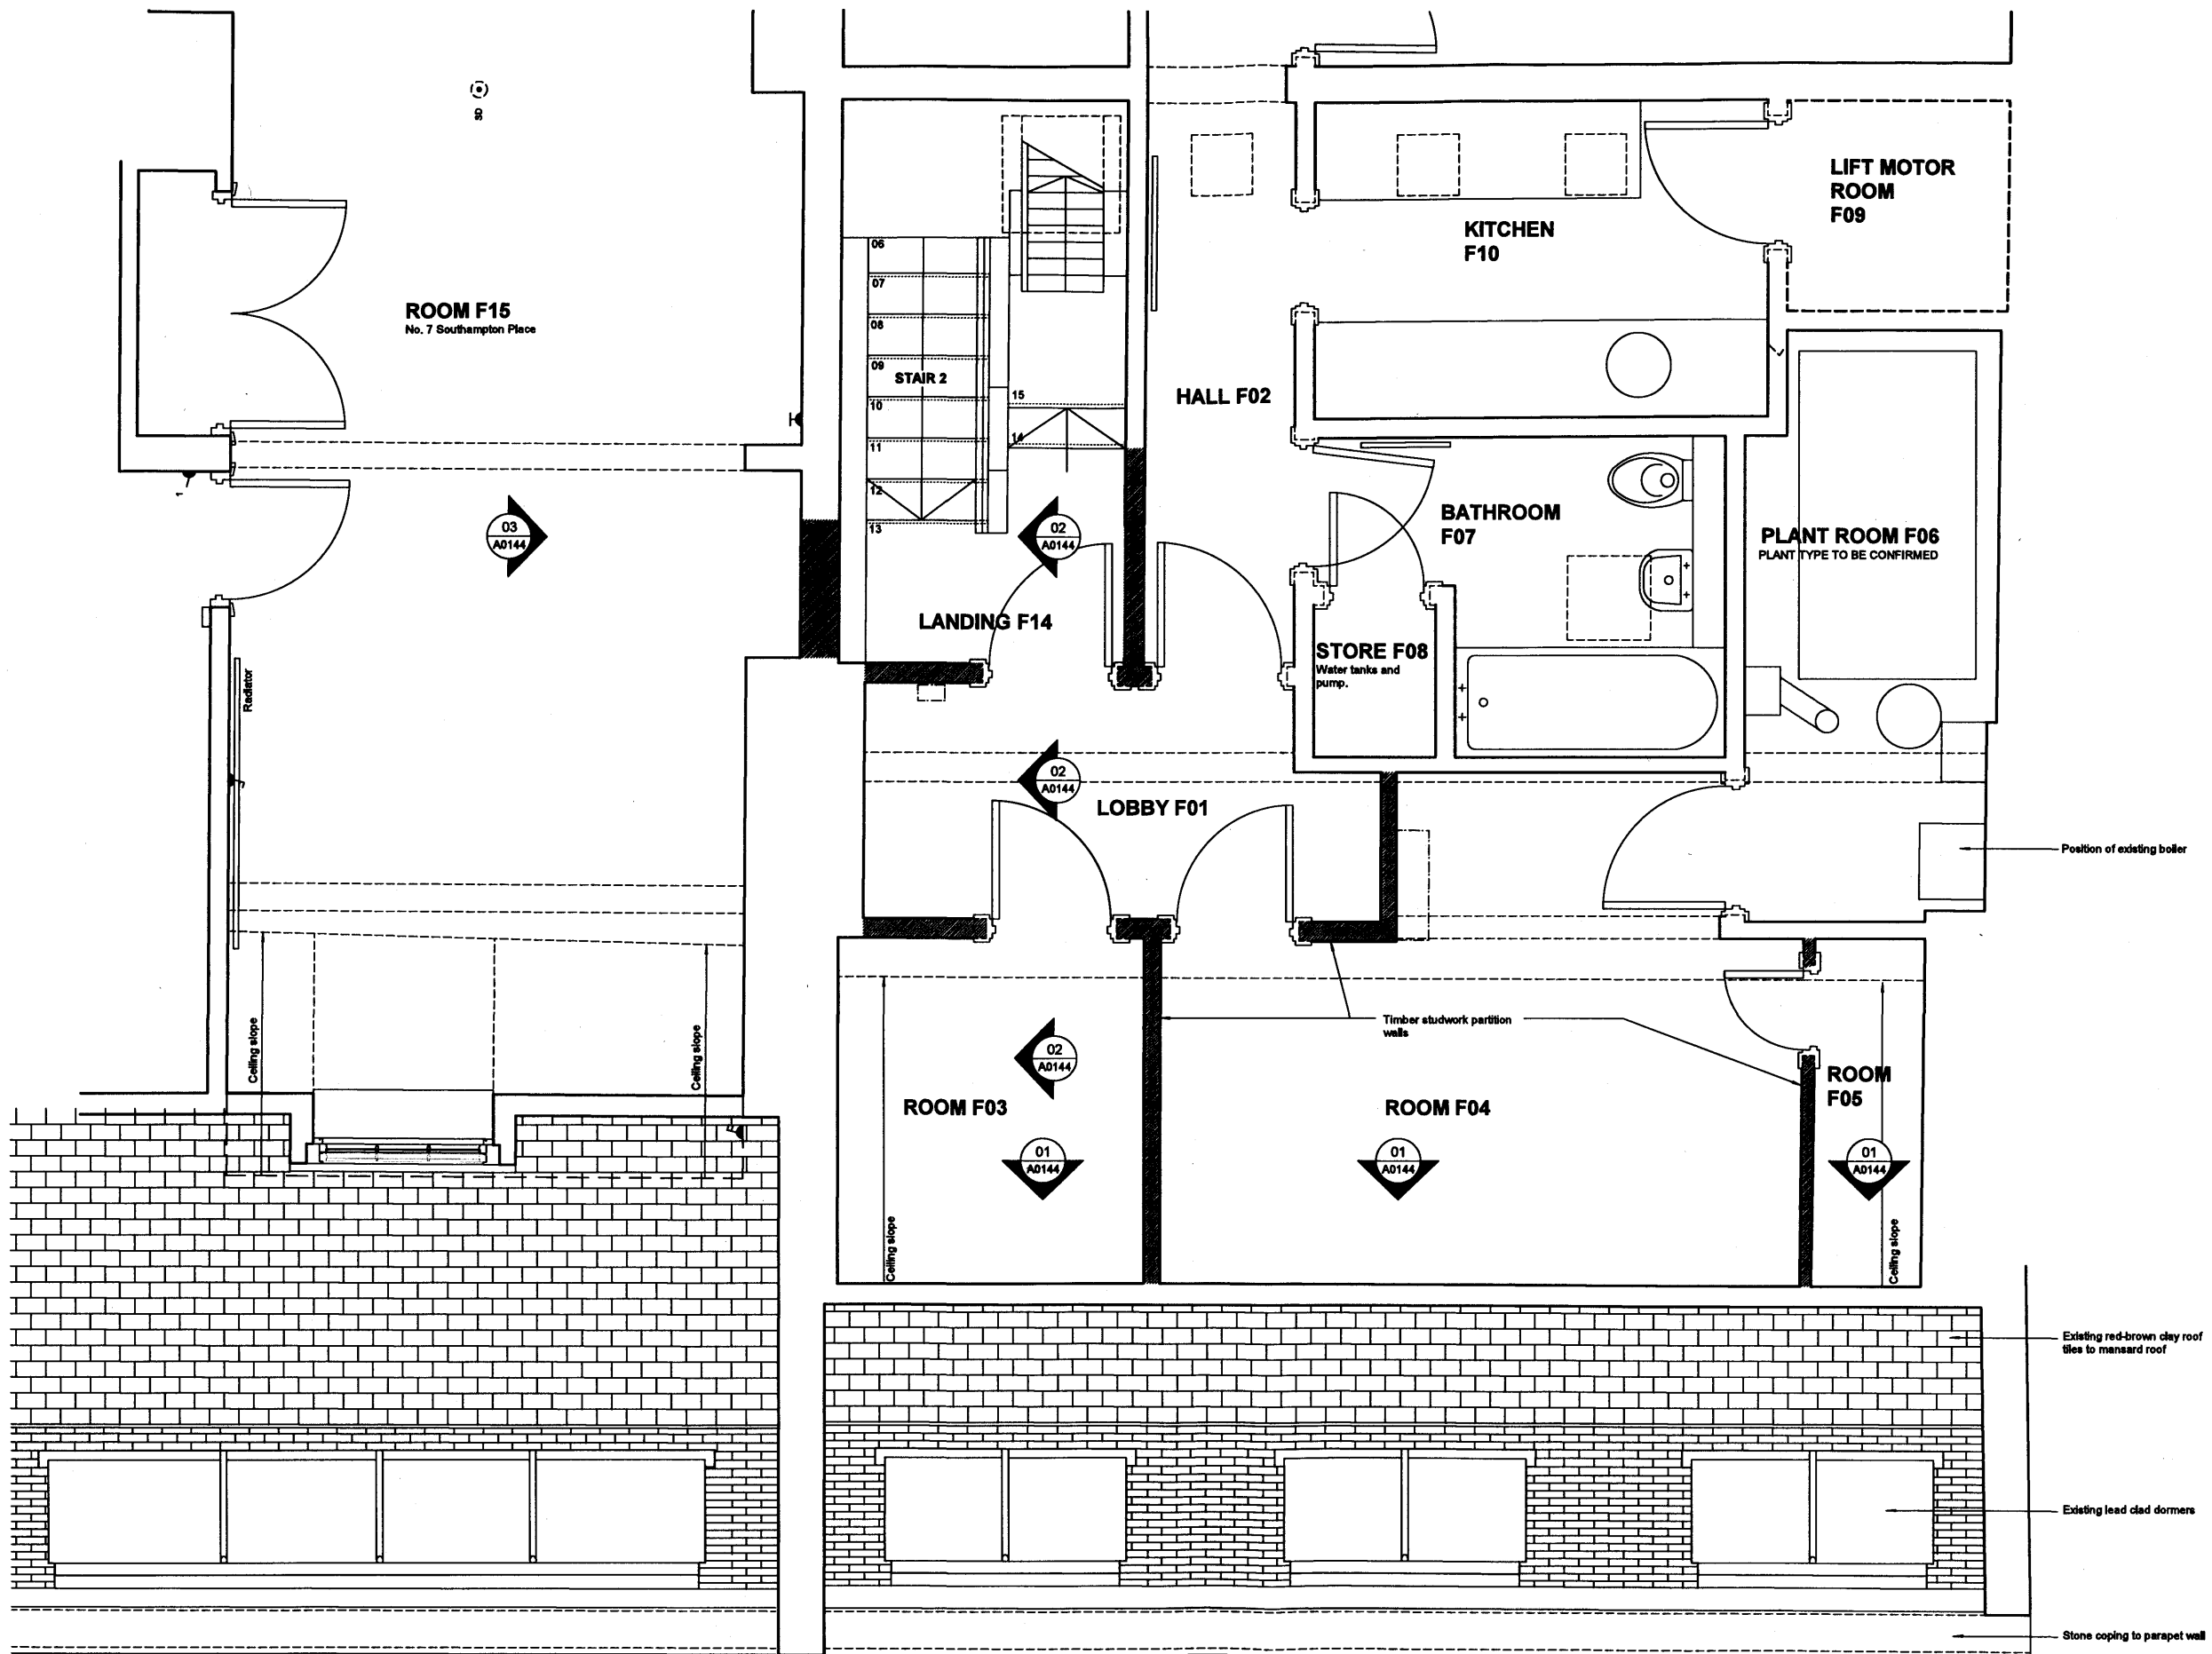

KEY:
Hatch denotes extent of internal partition walls and part wall between No. 7 and 8, Southampton place to be removed on fourth floor.



RECEIVED 04 NOV 2010

Revisions

CANAWAY FLEMING ARCHITECTS
Canaway Fleming Architects Ltd
The Dutch House
307-308 High Holborn
London WC1V 7LL
T: 020 7430 2282
F: 020 7430 2274
E: mailbox@canawayfleming.com

Client: Holborn Links Limited.
Project: 8 Southampton Place, London.
Drawing Title: Existing Fourth Floor Plan.

Date: November 2009 Scale: 1:20 @ A1

| | | | |
|---|--------|---------|----------|
| © Copyright Canaway Fleming Architects Ltd. | | | |
| Project | Origin | No. | Revision |
| 058 | A | 0115 | - |
| Status | Drawn | Checked | |
| PLANNING | MC | MF | |

01 PART FOURTH FLOOR PLAN.
A0115 EXISTING 1:20

