


Notes
Copyright remains the property of Canaway Fleming Architects and this drawing is not to be used for any purposes without the express permission of the Architect. No implied License is given for its use.
Do not scale from this drawing. All dimensions should be checked on site for accuracy.

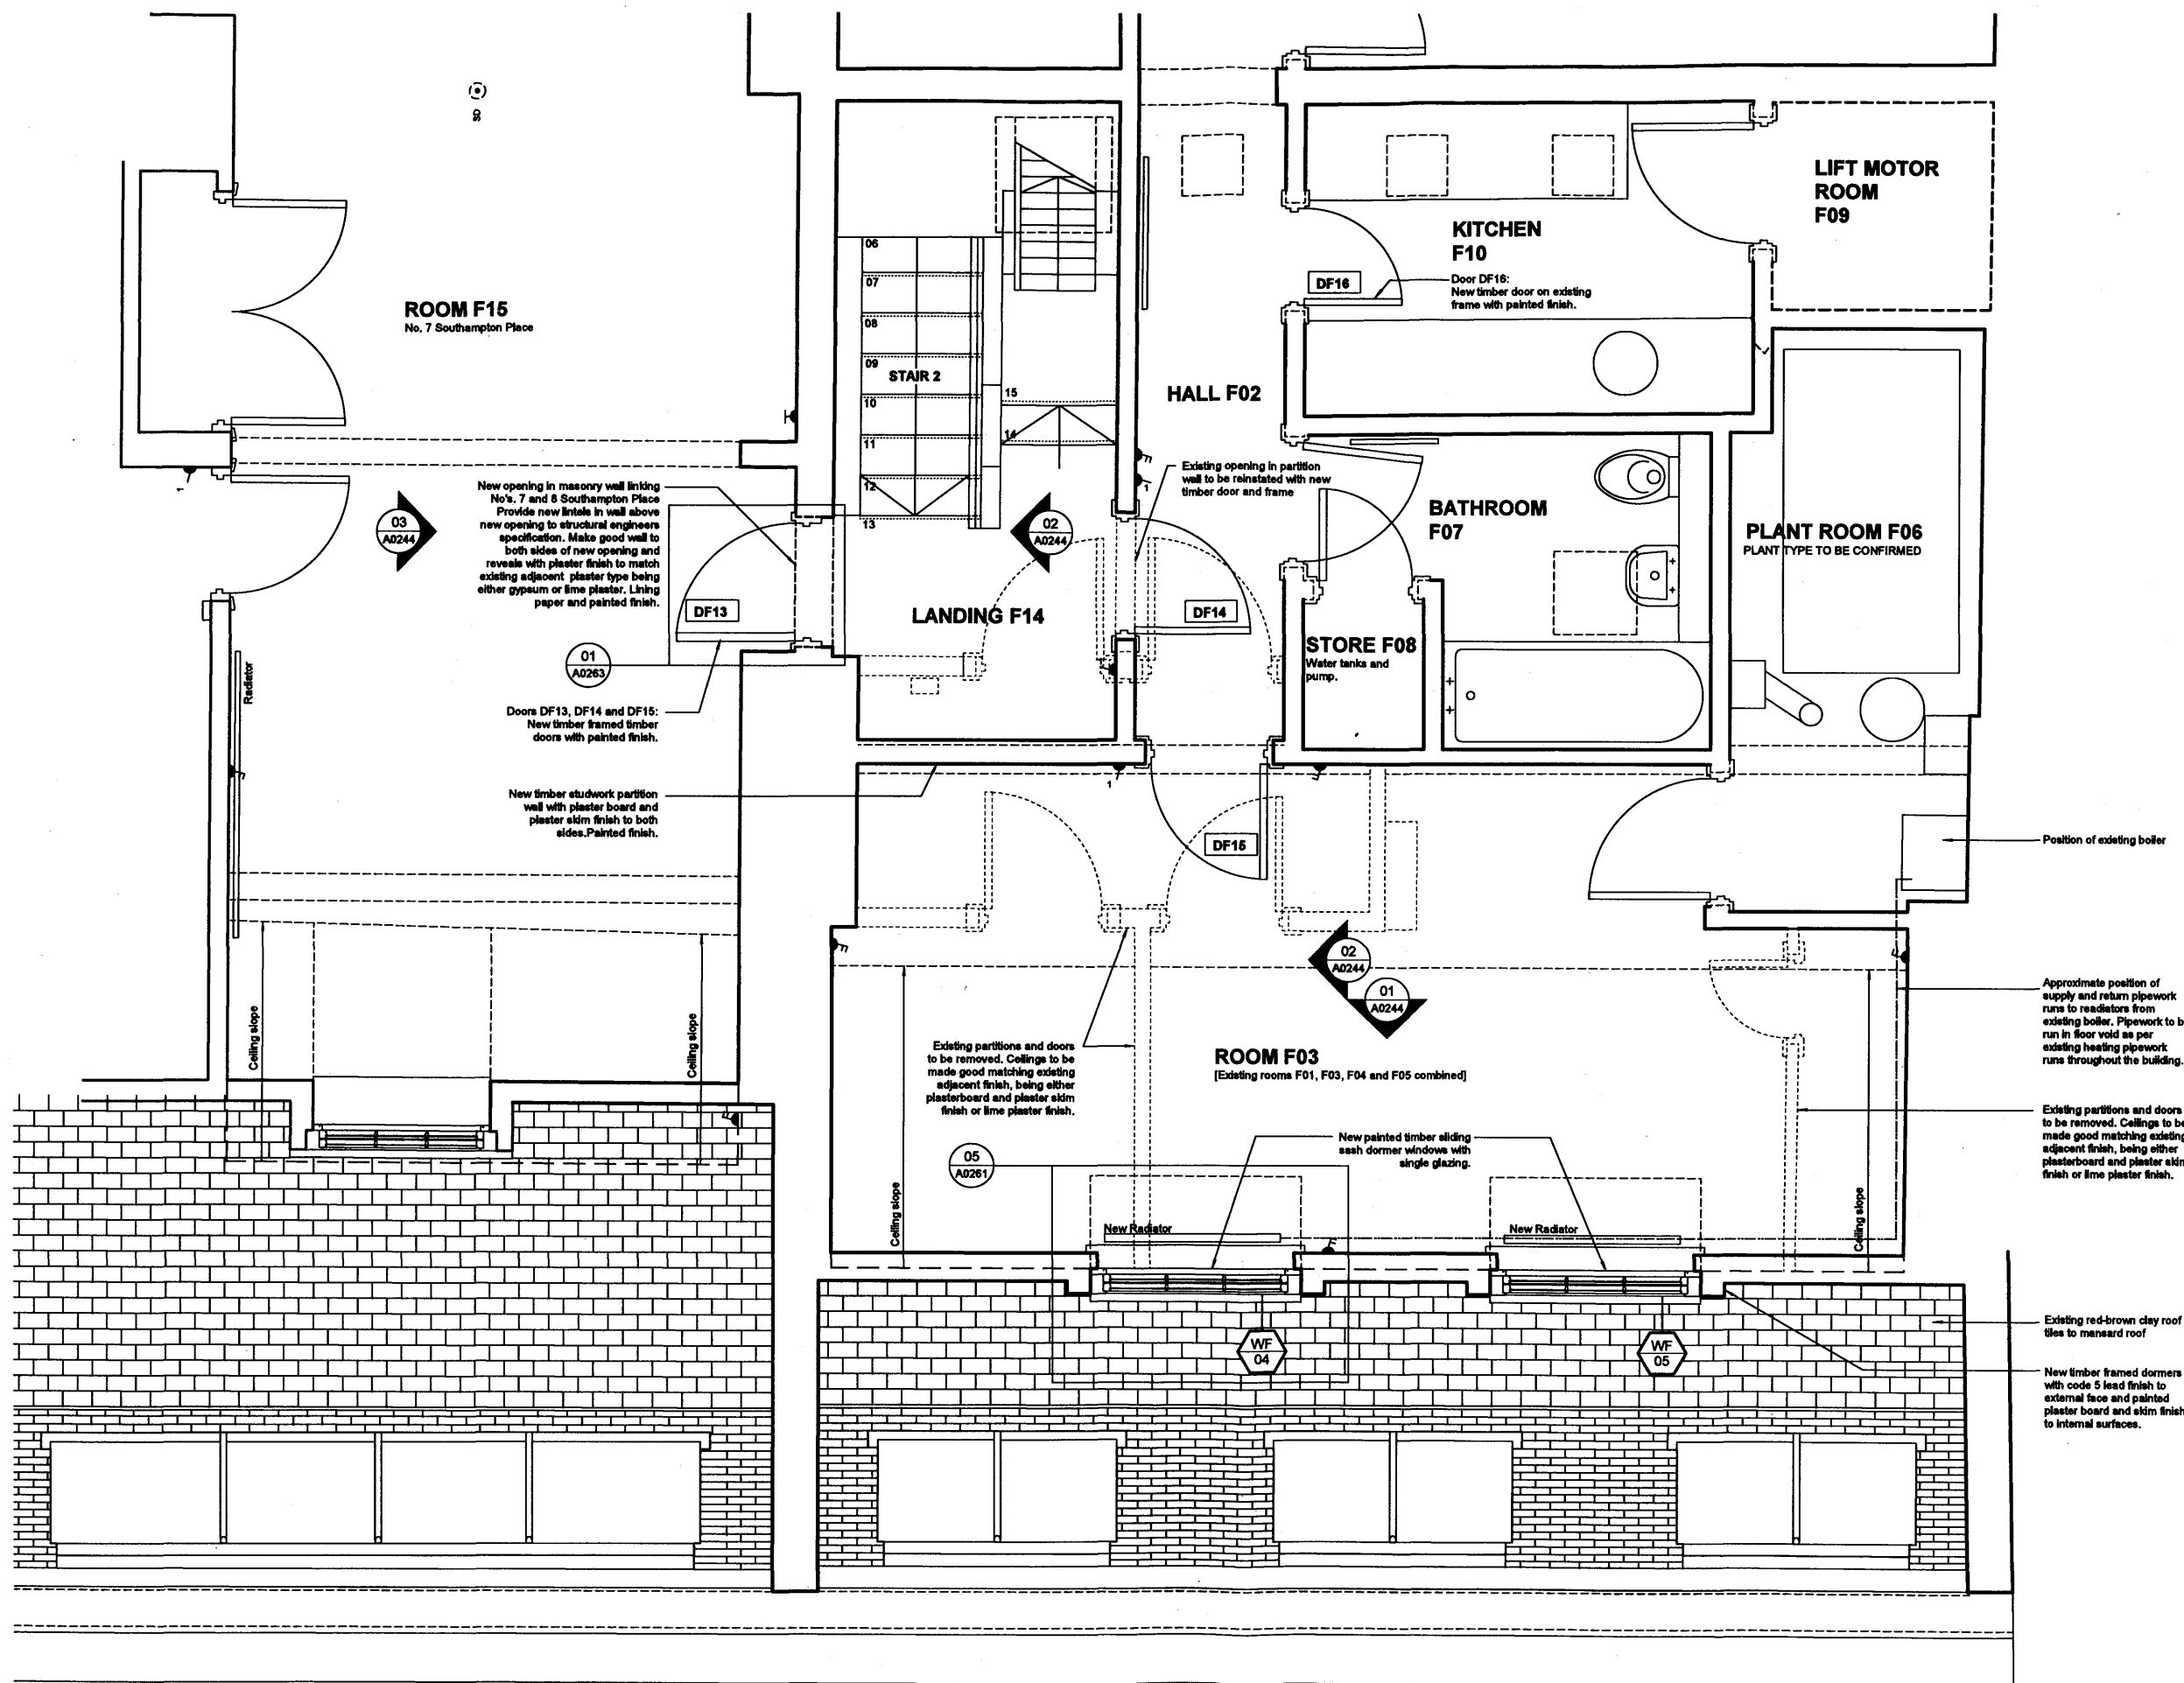

RECEIVED 04 NOV 2009

A. Approximate positions of pipe runs to radiators added. 04.11.09 - MC
Revisions

CANAWAY FLEMING ARCHITECTS

Canaway Fleming Architects Ltd
The Dutch House
307-308 High Holborn
London WC1V 7LL
T: 020 7430 2262
F: 020 7430 2274
E: mail@canawayfleming.com

Client Holborn Links Limited.

Project 8 Southampton Place, London.

Drawing Title Proposed Fourth Floor Plan.

Date October 2009 Scale 1:20 @ A1

© Copyright Canaway Fleming Architects Ltd.

Project	Origin	No.	Revision
058	A	0215	A
Status	PLANNING	Drawn	MC
		Checked	MF

01 PART FOURTH FLOOR PLAN.
A0215 PROPOSED 1:20

