


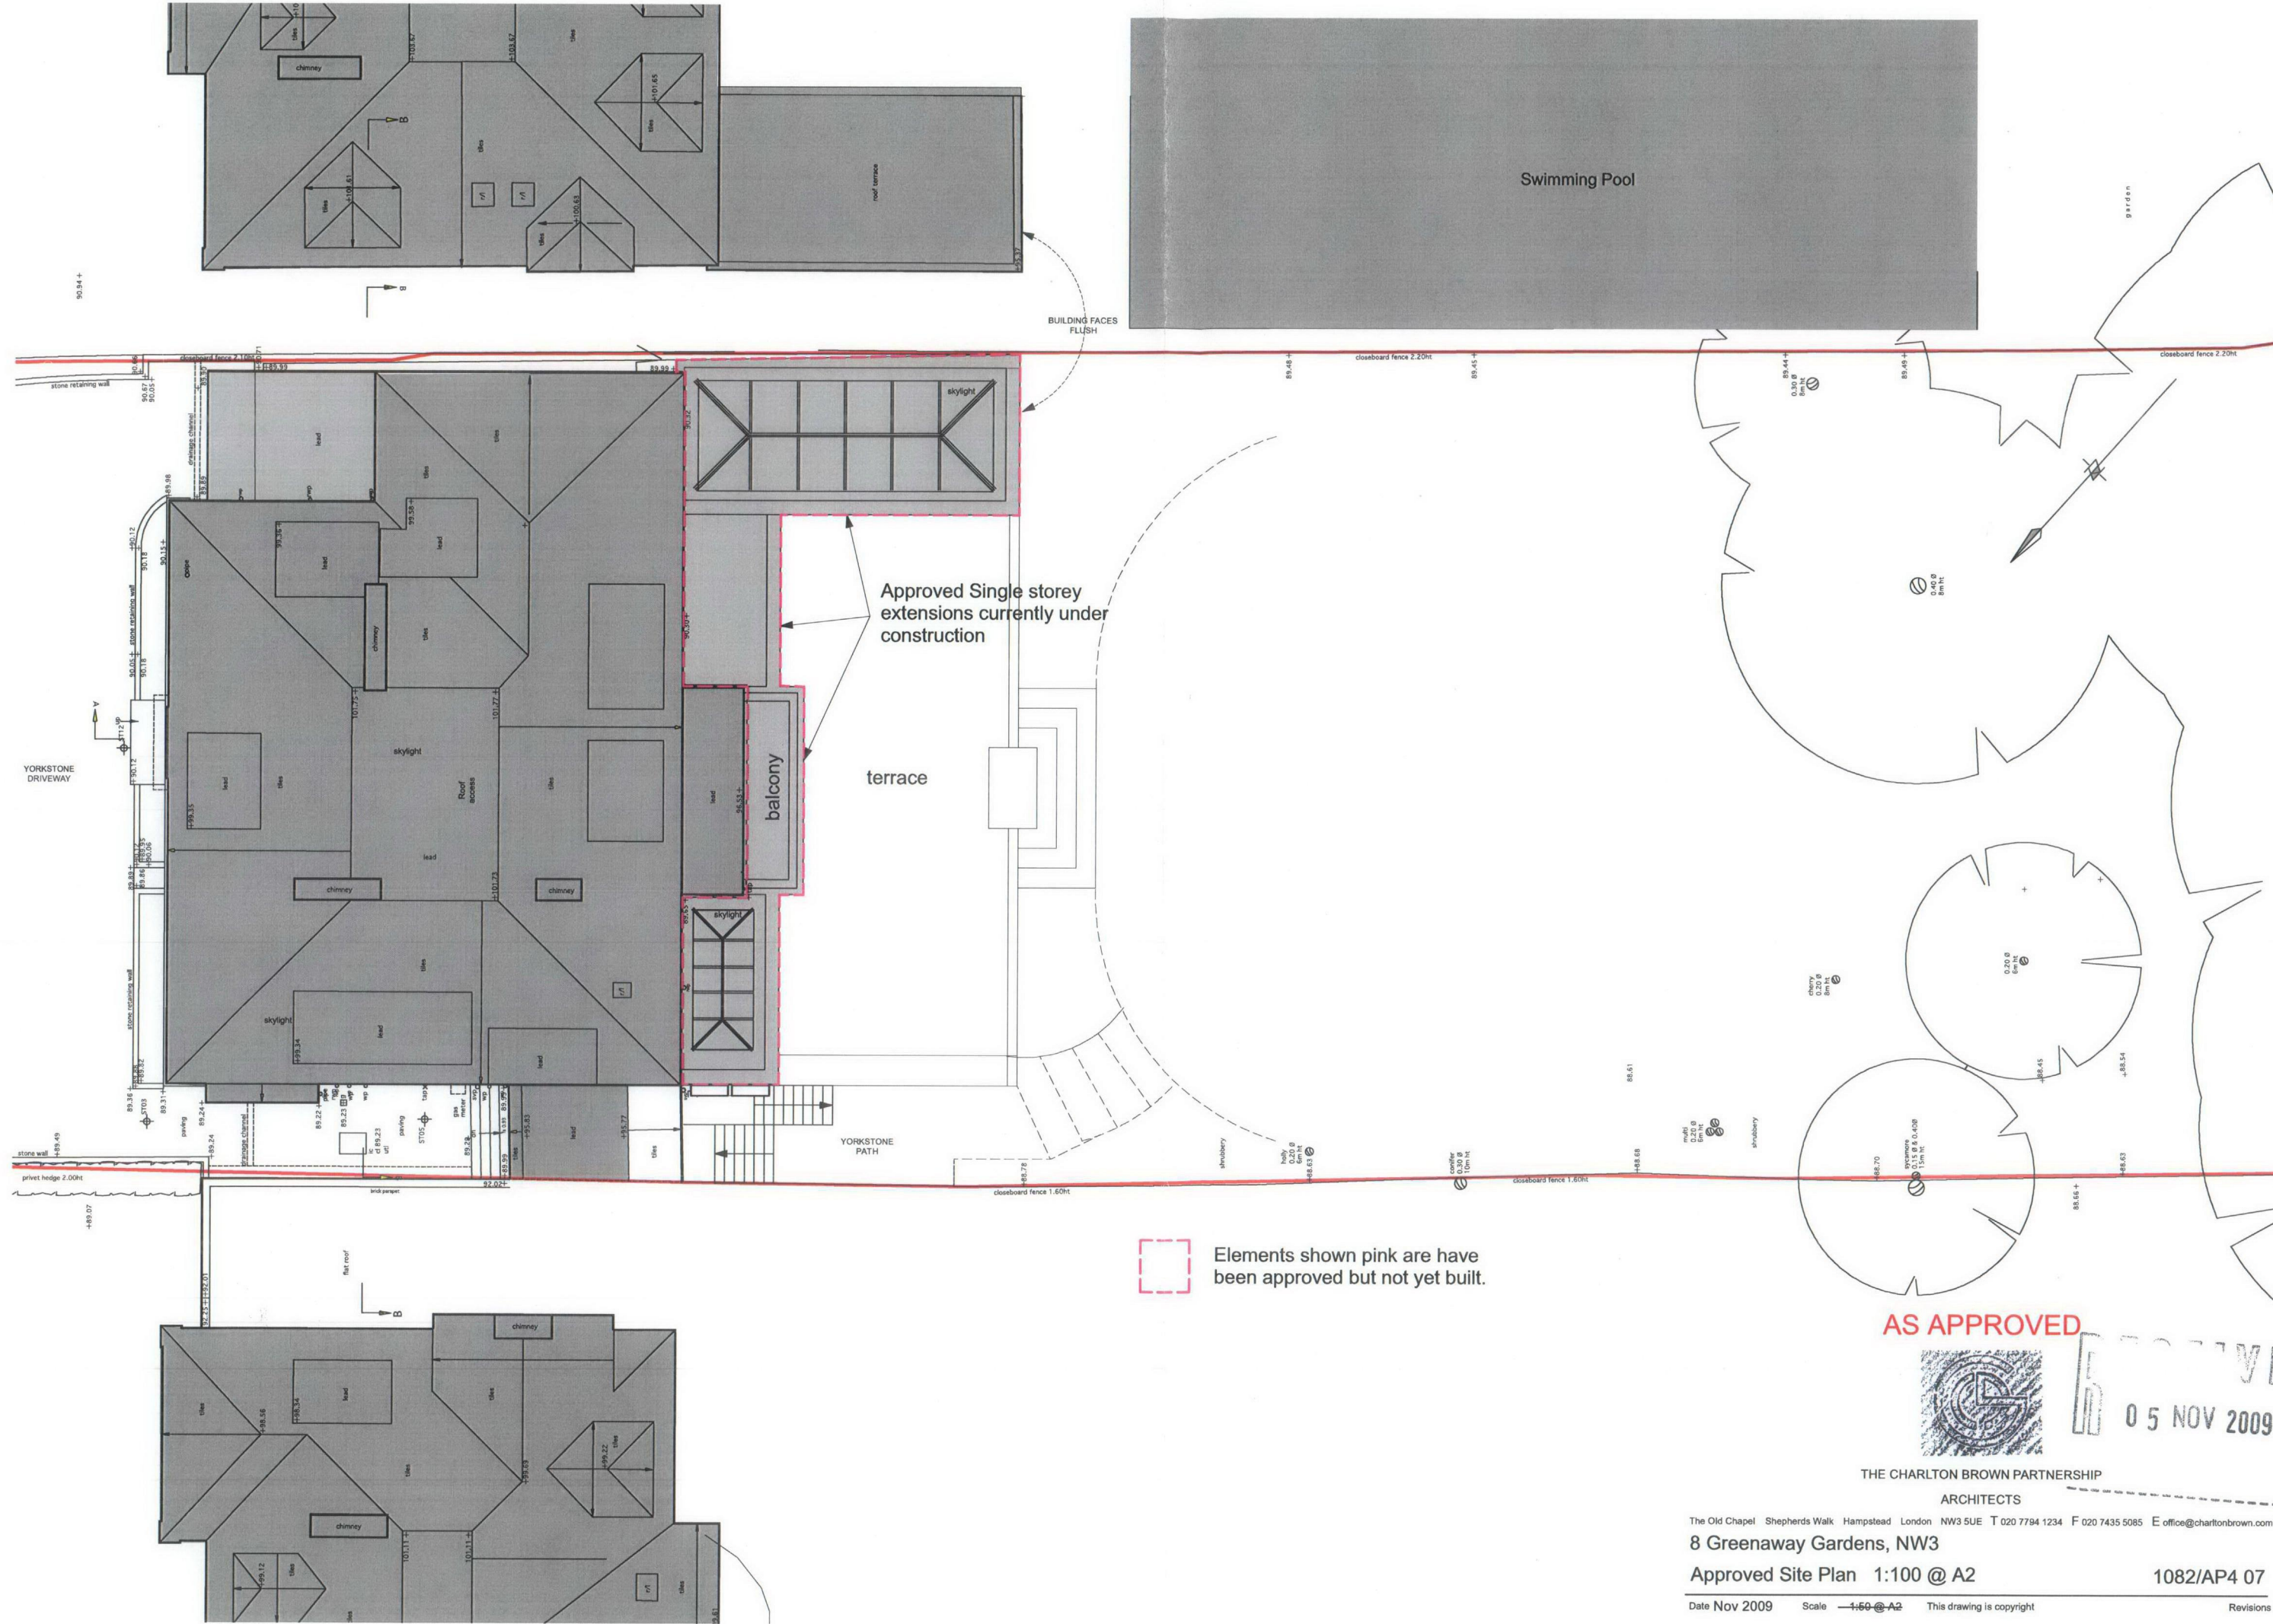

AS APPROVED

RECEIVED
05 NOV 2009

THE CHARLTON BROWN PARTNERSHIP
ARCHITECTS

The Old Chapel Shepherds Walk Hampstead London NW3 5UE T 020 7794 1234 F 020 7435 5085 E office@charltonbrown.com

8 Greenaway Gardens, NW3
Approved Site Plan 1:100 @ A2
Date Nov 2009 Scale 1:100 @ A2 This drawing is copyright Revisions

1082/AP4 07