


Elements shown pink have been approved but not yet built.

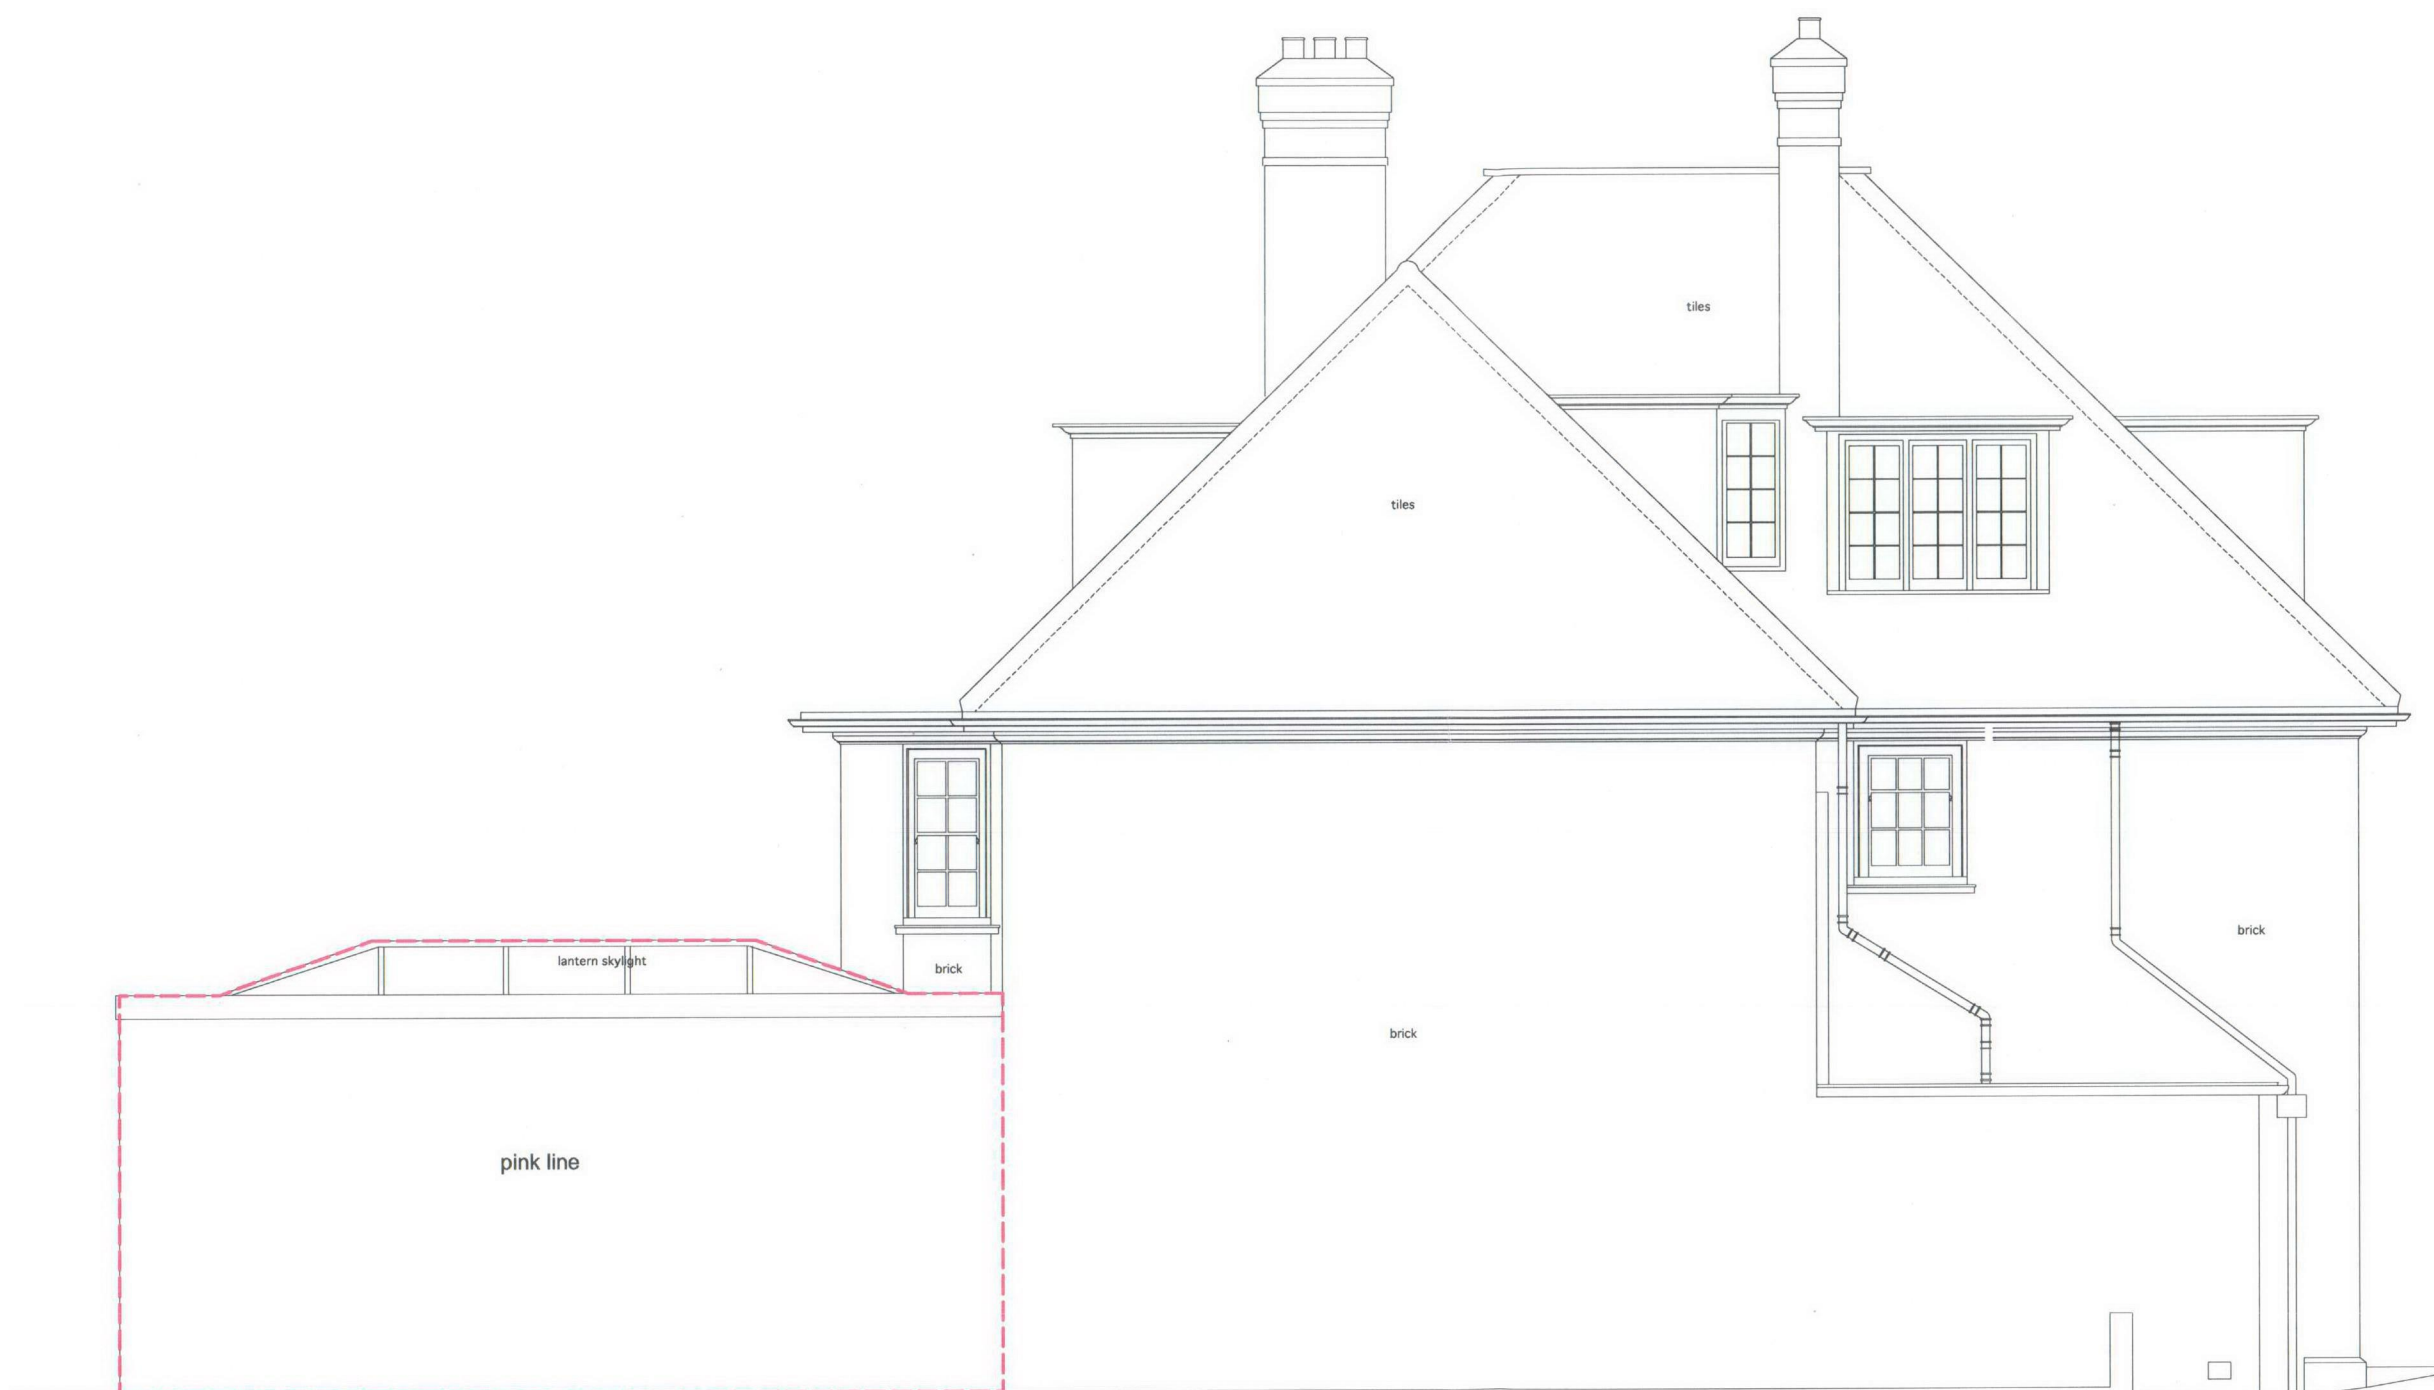

RECEIVED
05 NOV 2009

AS APPROVED



THE CHARLTON BROWN PARTNERSHIP
ARCHITECTS

The Old Chapel Shepherds Walk Hampstead London NW3 5UE T 020 7794 1234 F 020 7435 5085 E office@charltonbrown.com

8 Greenaway Gardens, NW3

1082/AP4 11

Approved South East Elevation

Date Nov 2009 Scale 1:50 @ A2 This drawing is copyright

Revisions

SOUTH EAST ELEVATION

△ 87.00m A.O.D.