


Elements shown pink have been approved but not yet built.

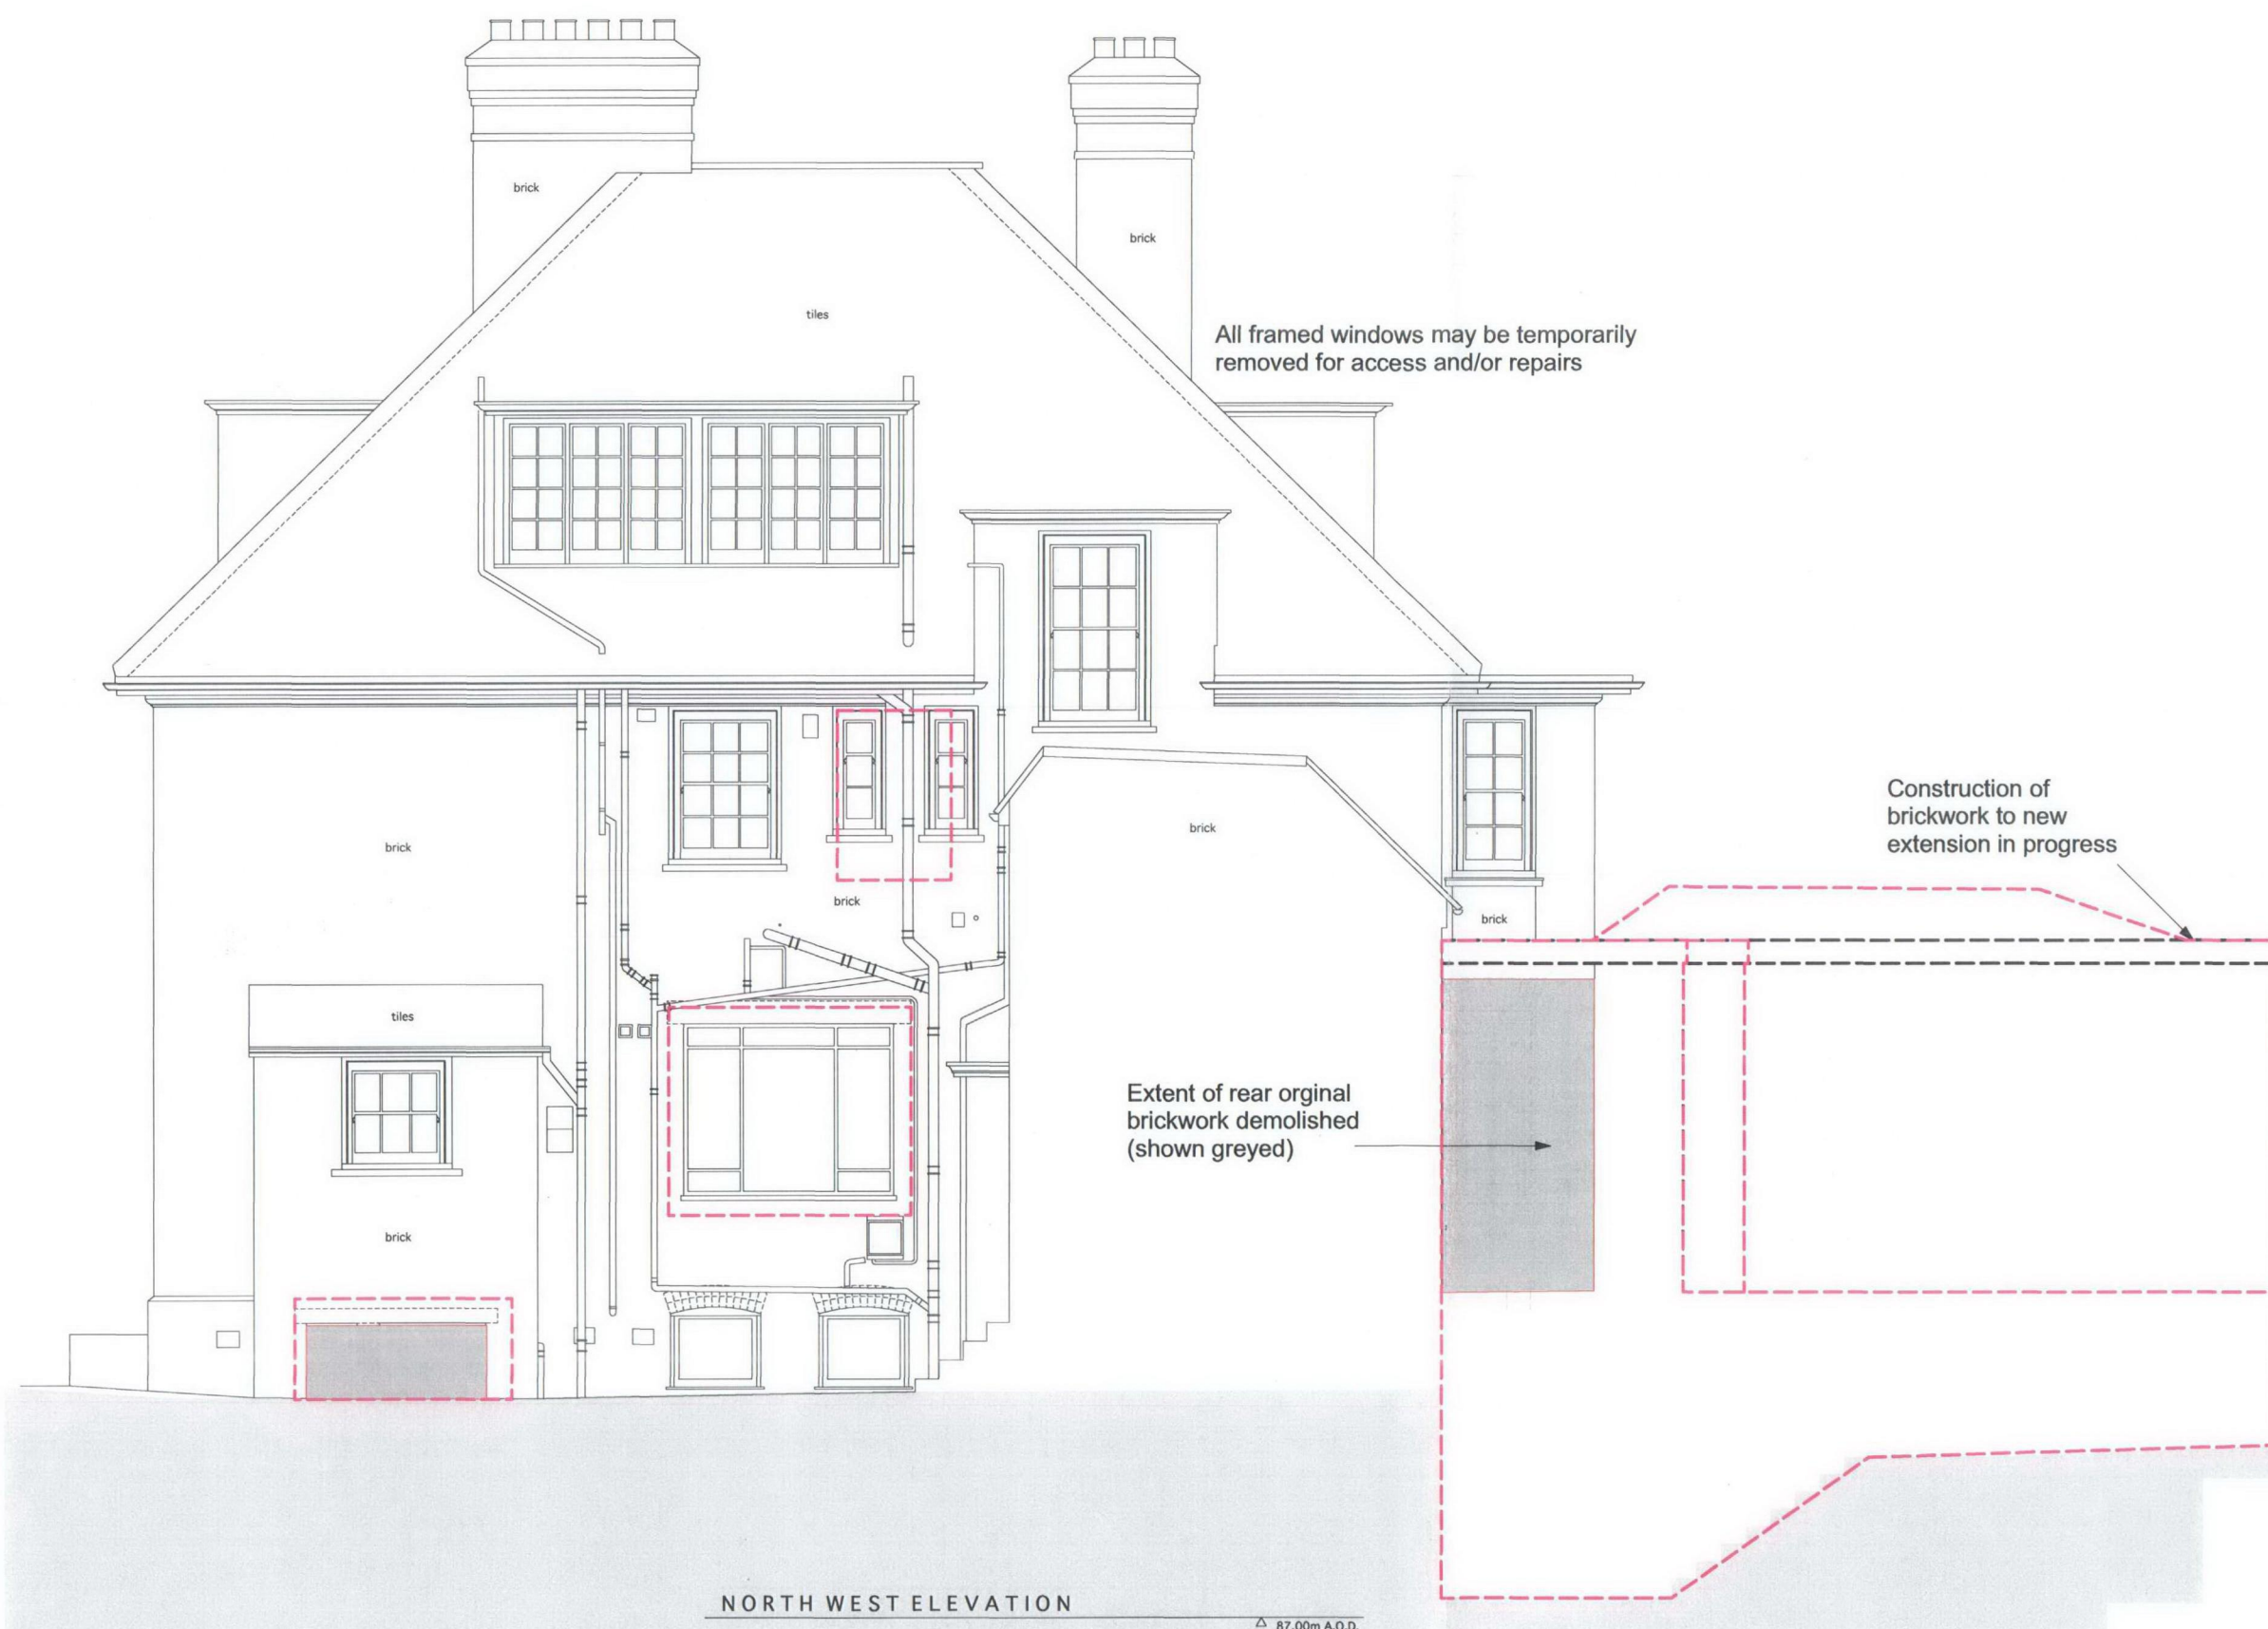

RECEIVED  
05 NOV 2009

RECEIVED  
28 OCT 2009

AS EXISTING



THE CHARLTON BROWN PARTNERSHIP  
ARCHITECTS

The Old Chapel Shepherds Walk Hampstead London NW3 5UE T 020 7794 1234 F 020 7435 5085 E office@charltonbrown.com

8 Greenaway Gardens, NW3

1082/AP4 06

North West Elevation as Existing

Date Nov 2009 Scale 1:50 @ A2 This drawing is copyright

Revisions