


Elements shown pink have been approved but not yet built.

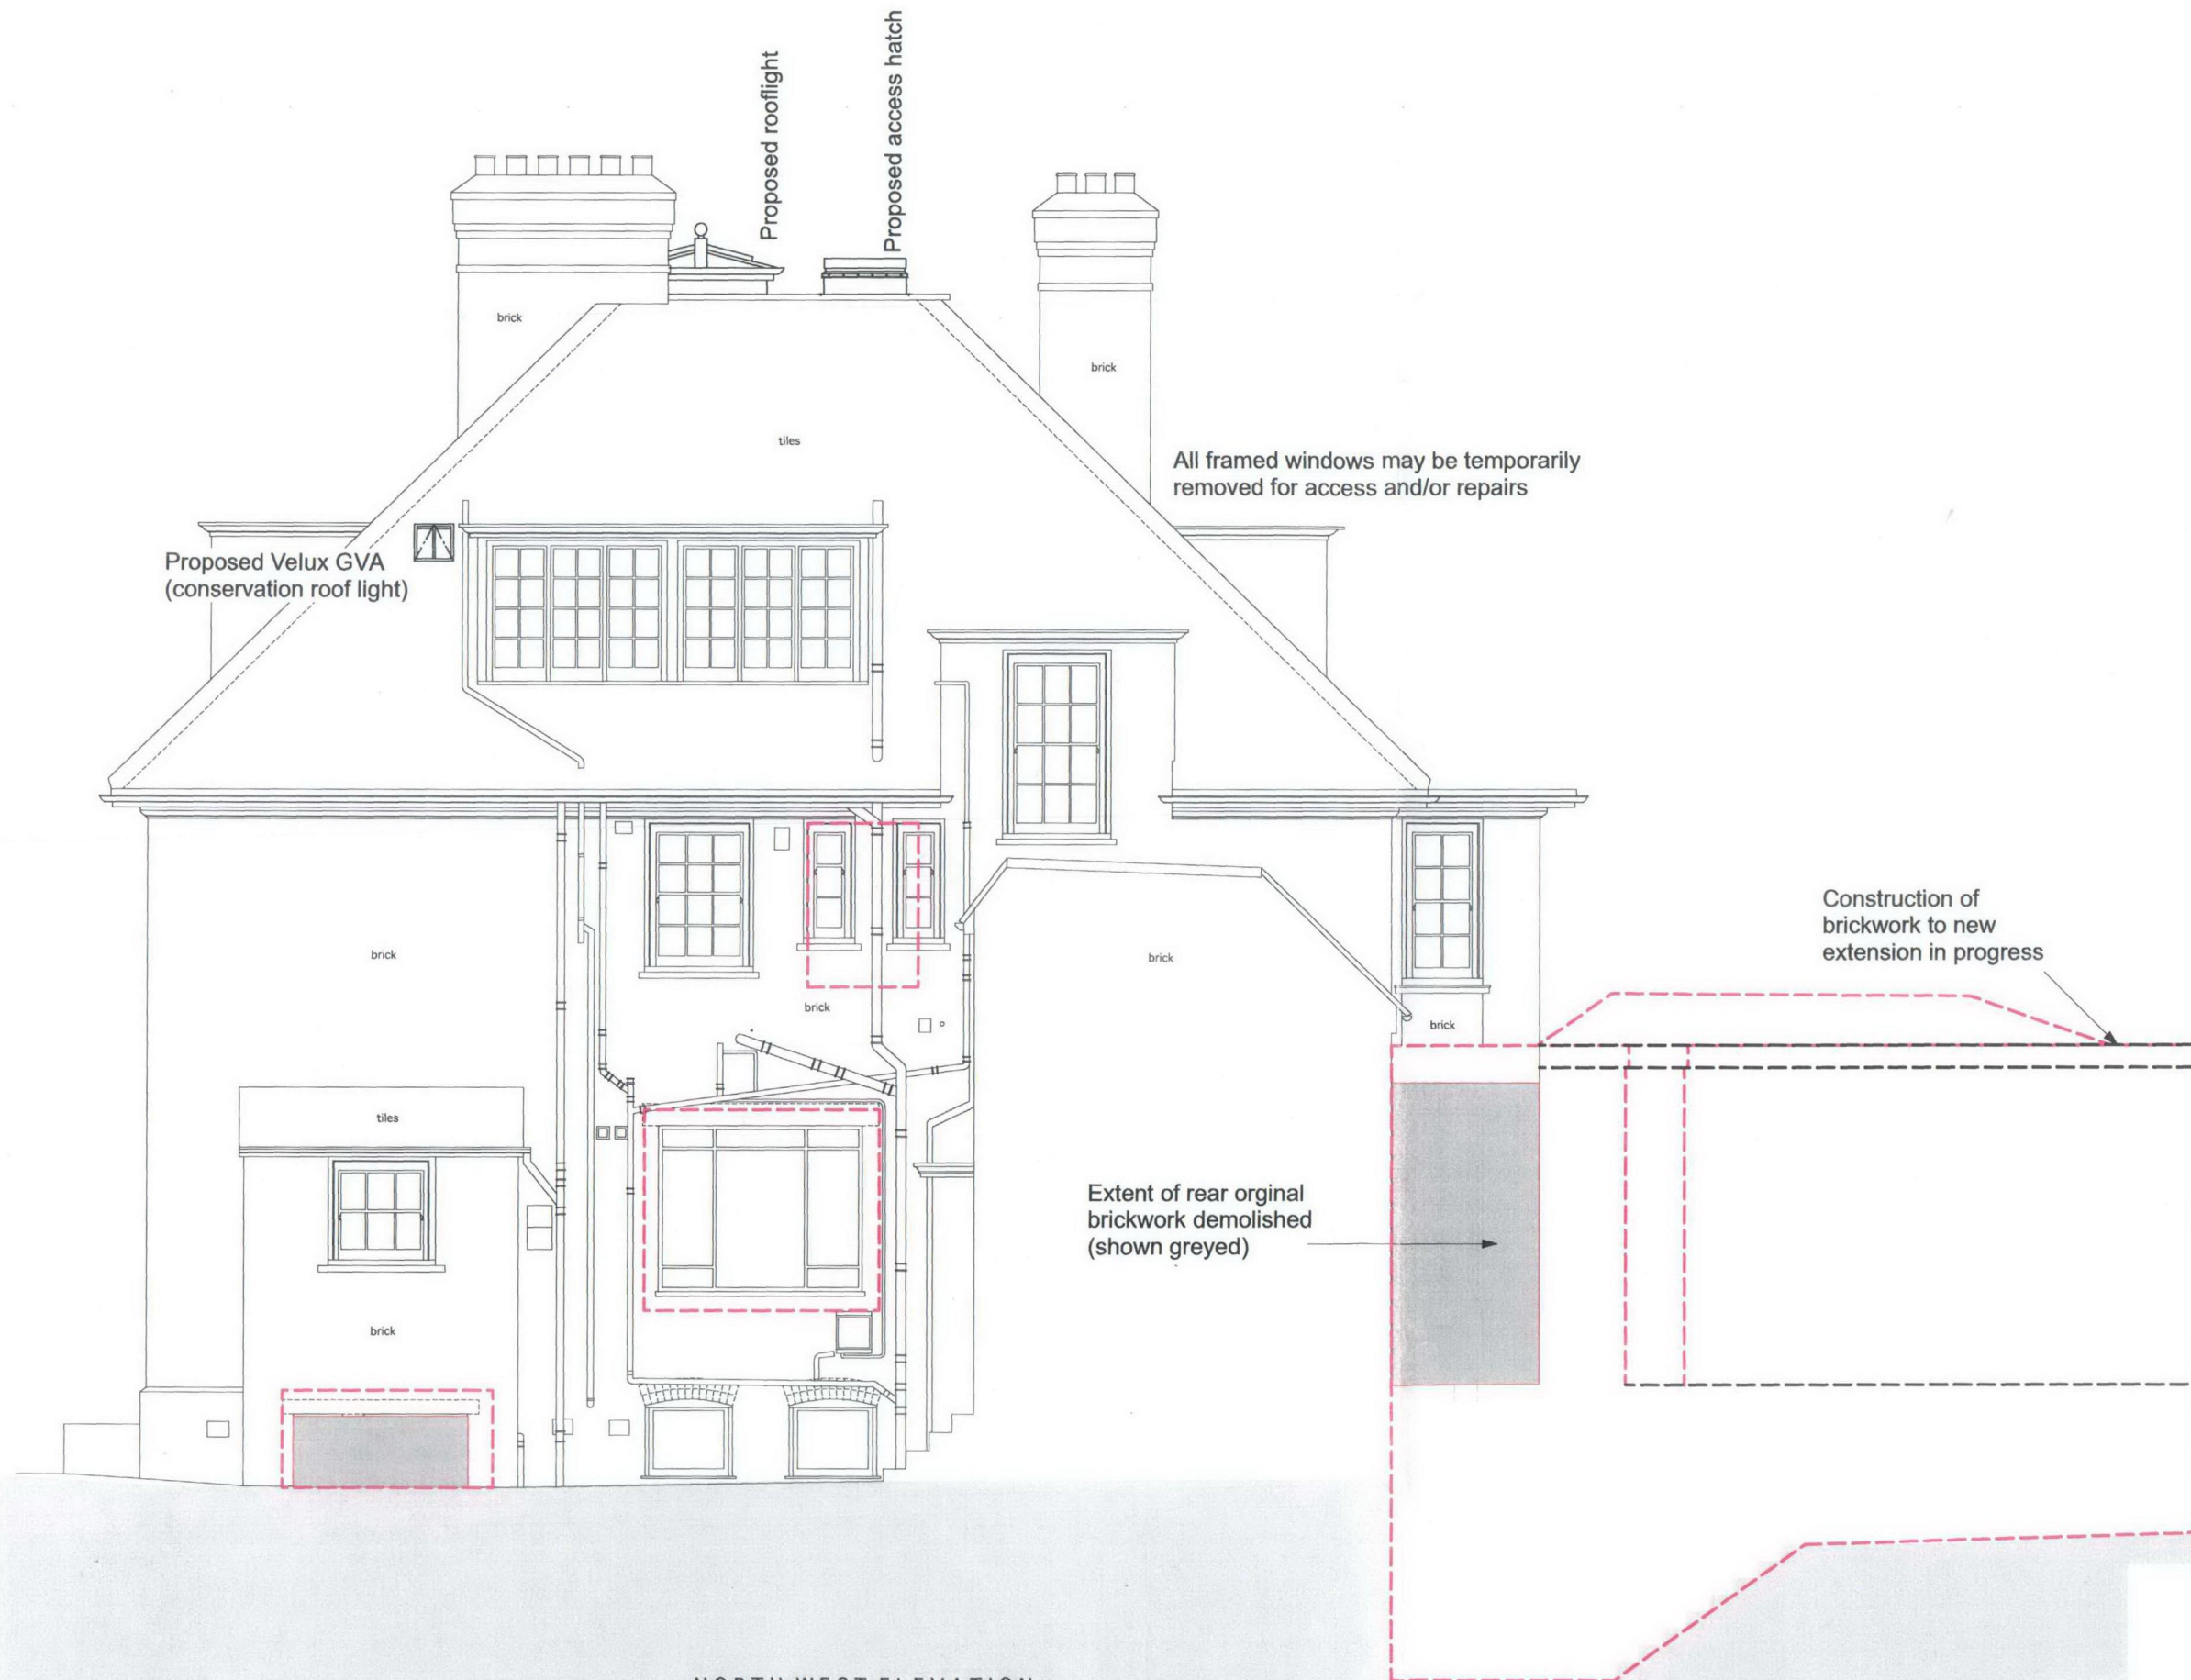


NORTH WEST ELEVATION

△ 87.00m A.O.D.

RECEIVED  
05 NOV 2009

RECEIVED  
28 OCT 2009

AS PROPOSED

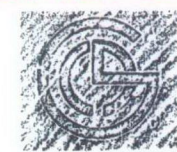

THE CHARLTON BROWN PARTNERSHIP  
ARCHITECTS

The Old Chapel Shepherds Walk Hampstead London NW3 5UE T 020 7794 1234 F 020 7435 5085 E office@charltonbrown.com

8 Greenaway Gardens, NW3

1082/AP4 18

Proposed North West Elevation

Date Nov 2009 Scale 1:50 @ A2 This drawing is copyright

Revisions