



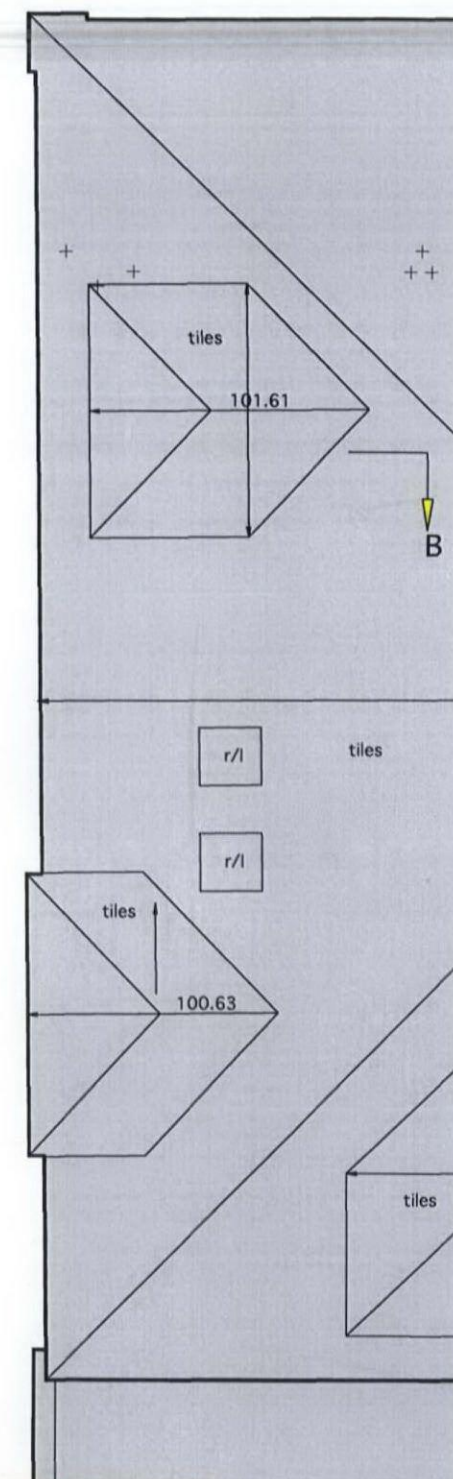

Elements shown pink have been approved but not yet built.

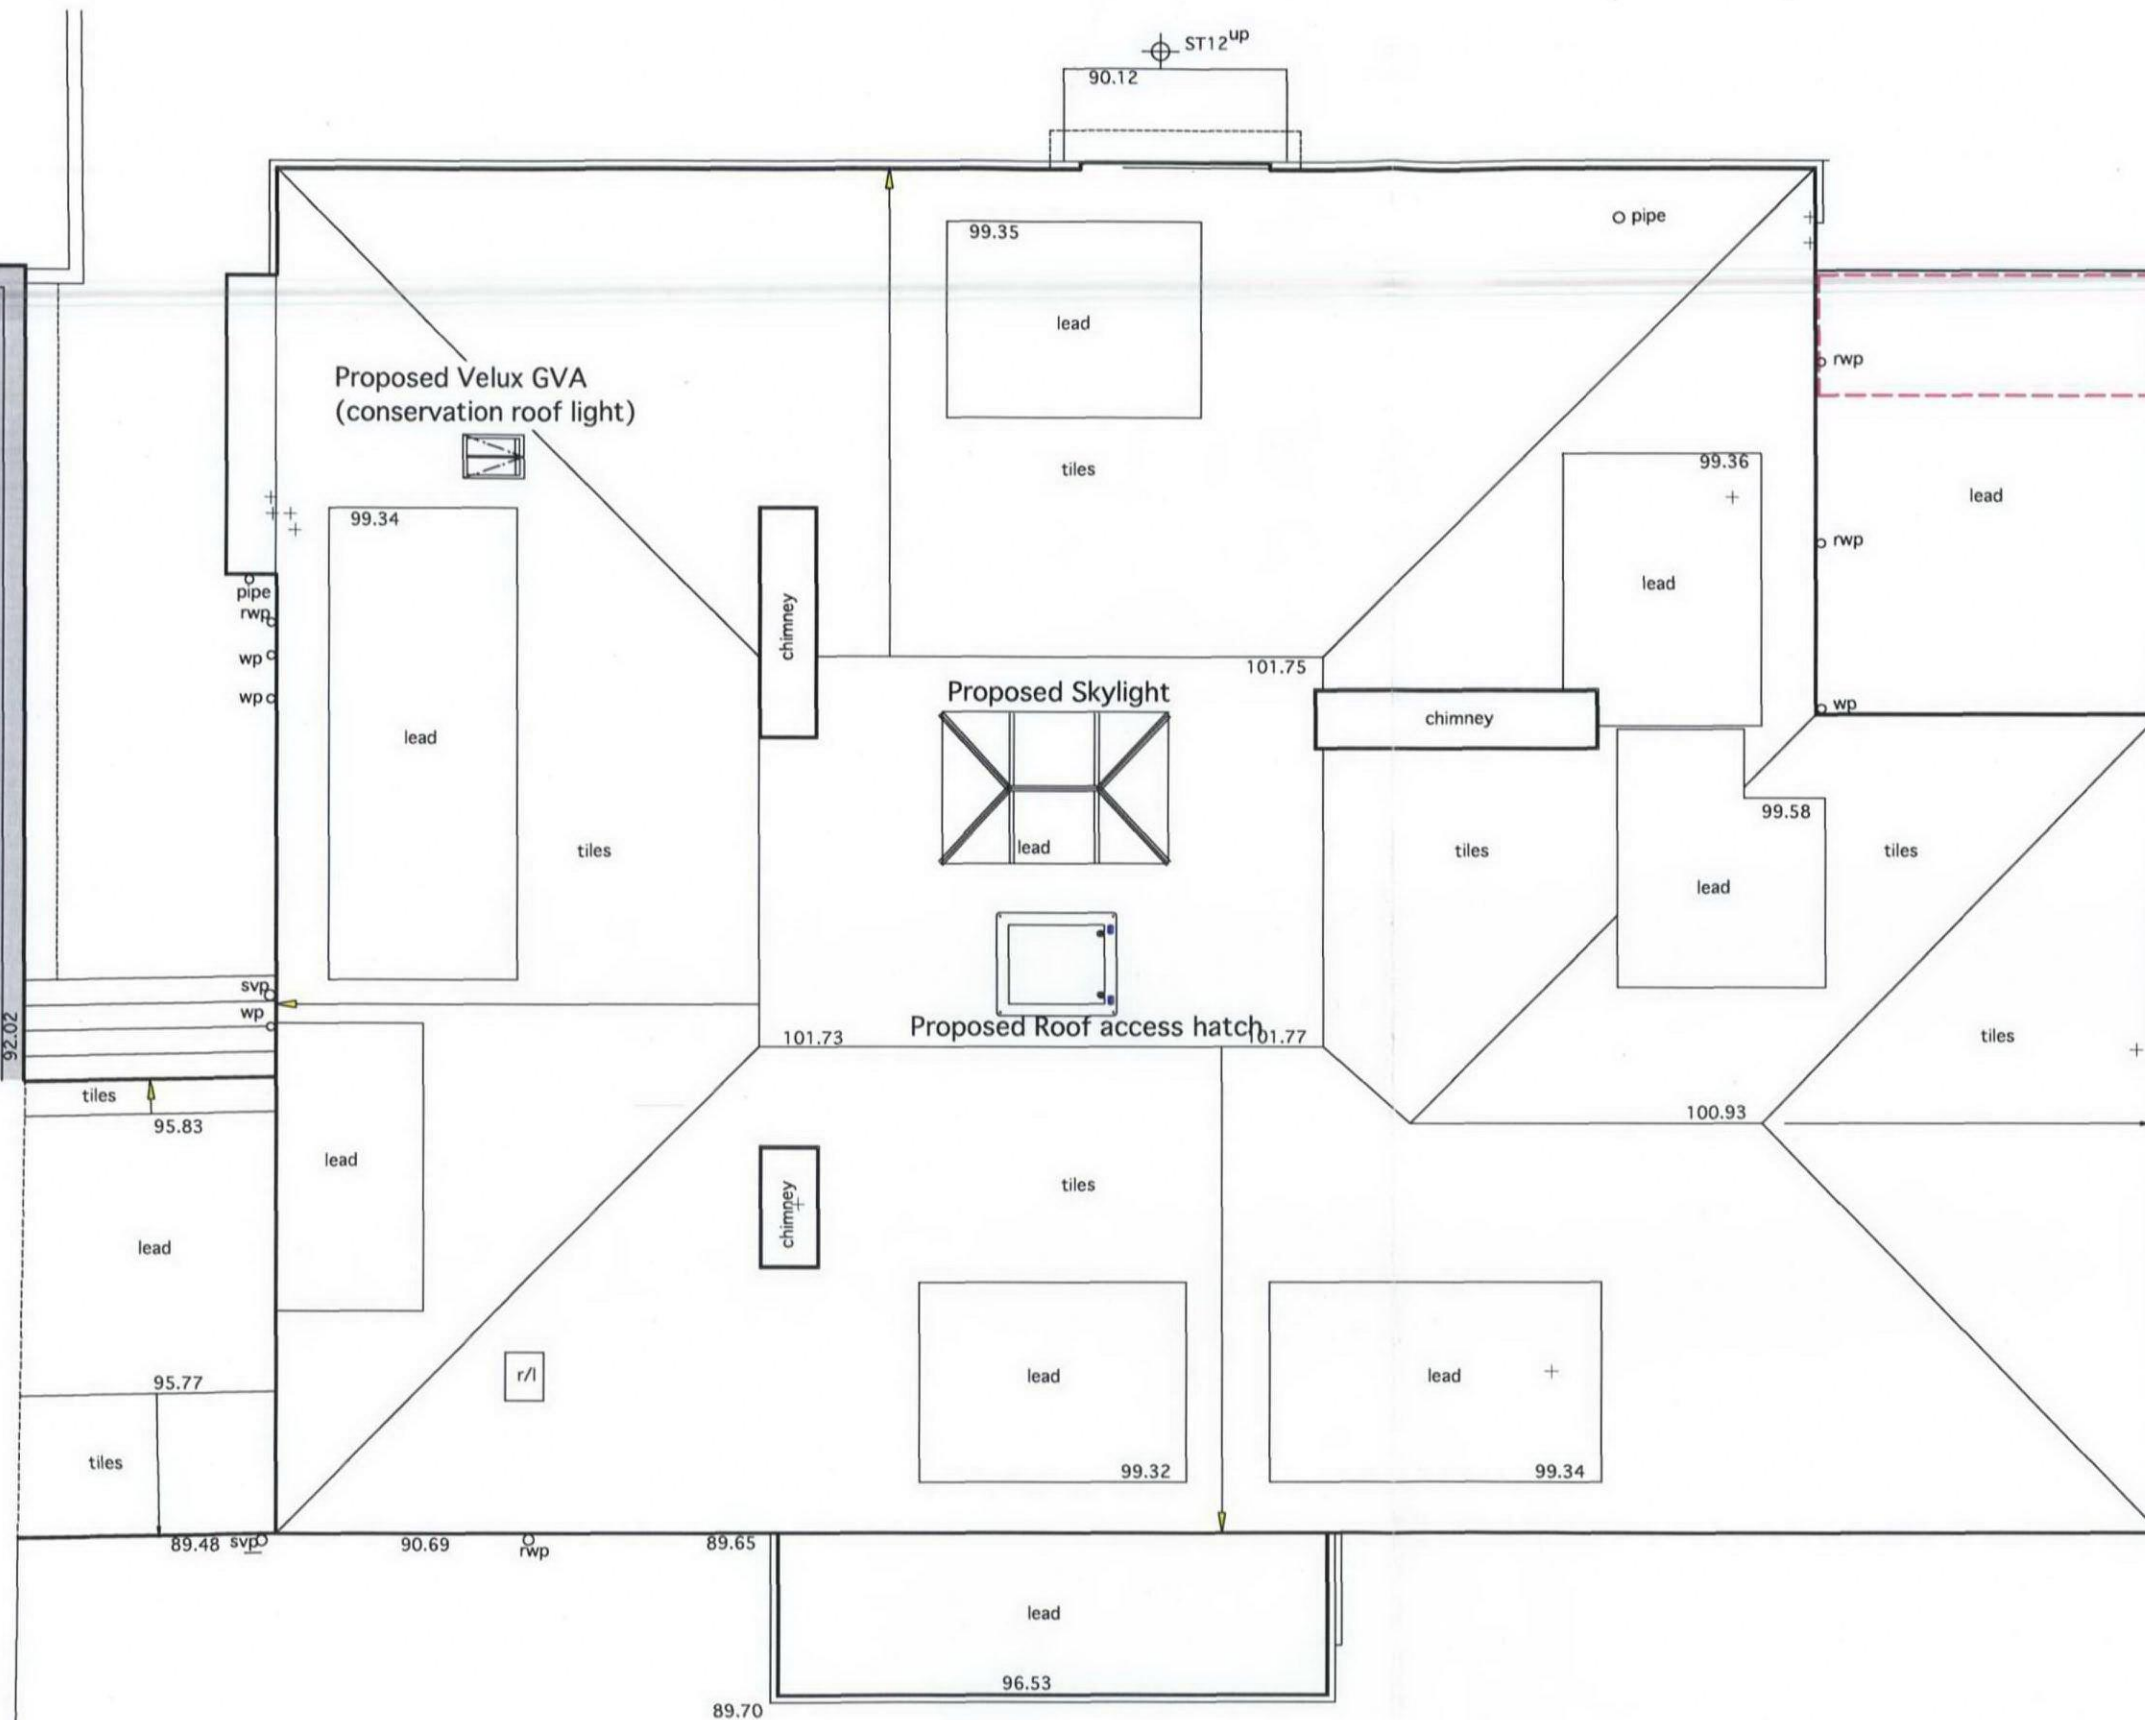

AS PROPOSED



RECEIVED
05 NOV 2009

THE CHARLTON BROWN PARTNERSHIP
ARCHITECTS

The Old Chapel, Shepherds Walk, Hampstead, London NW3 5UE T 020 7794 1234 F 020 7435 5085 E office@charltonbrown.com

8 Greenaway Gardens, NW3
Proposed Roof Plan

1082/AP4 14

Date Nov 2009 Scale 1:50 @ A2 This drawing is copyright Revisions