




rev.	date	description		revised by
revisions				
stage		drawing title		
PLANNING		BLOCK PLAN		
Do not scale from this drawing. This drawing is copyright				
Lipton Plant Architects		Islington Green Studios 81-83 Essex Road Islington London N1 2SF		
		T +44 (0)20 7288 1333 E mail@lparchitects.co.uk F +44 (0)20 7288 0333 W www.lparchitects.co.uk		
		client John Mapes		
		project 62 Sarre Road West Hampstead London NW2 3SL		
scale	date issued	drawn by	drawing no	
1:200 @ A3	03.11.09	EML	183.(1)0.000	

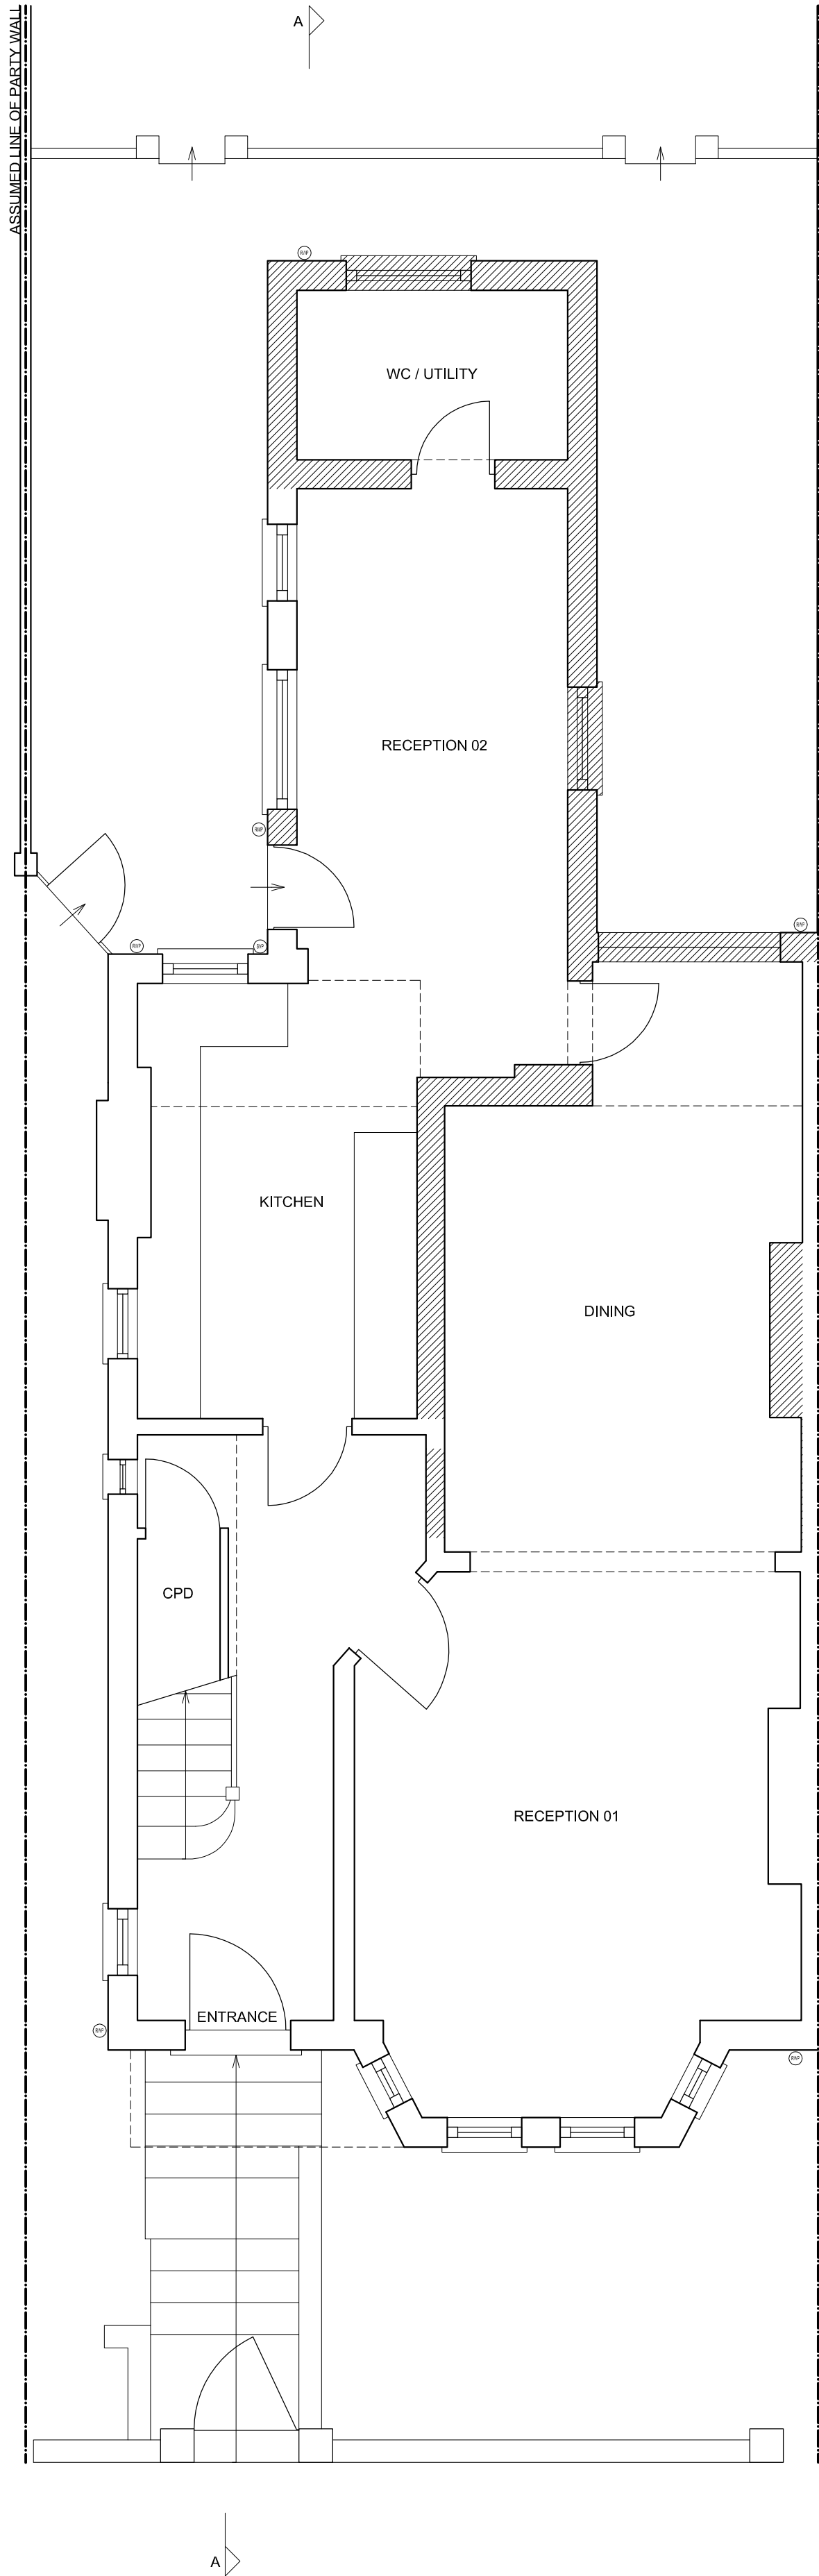

GROUND FLOOR PLAN

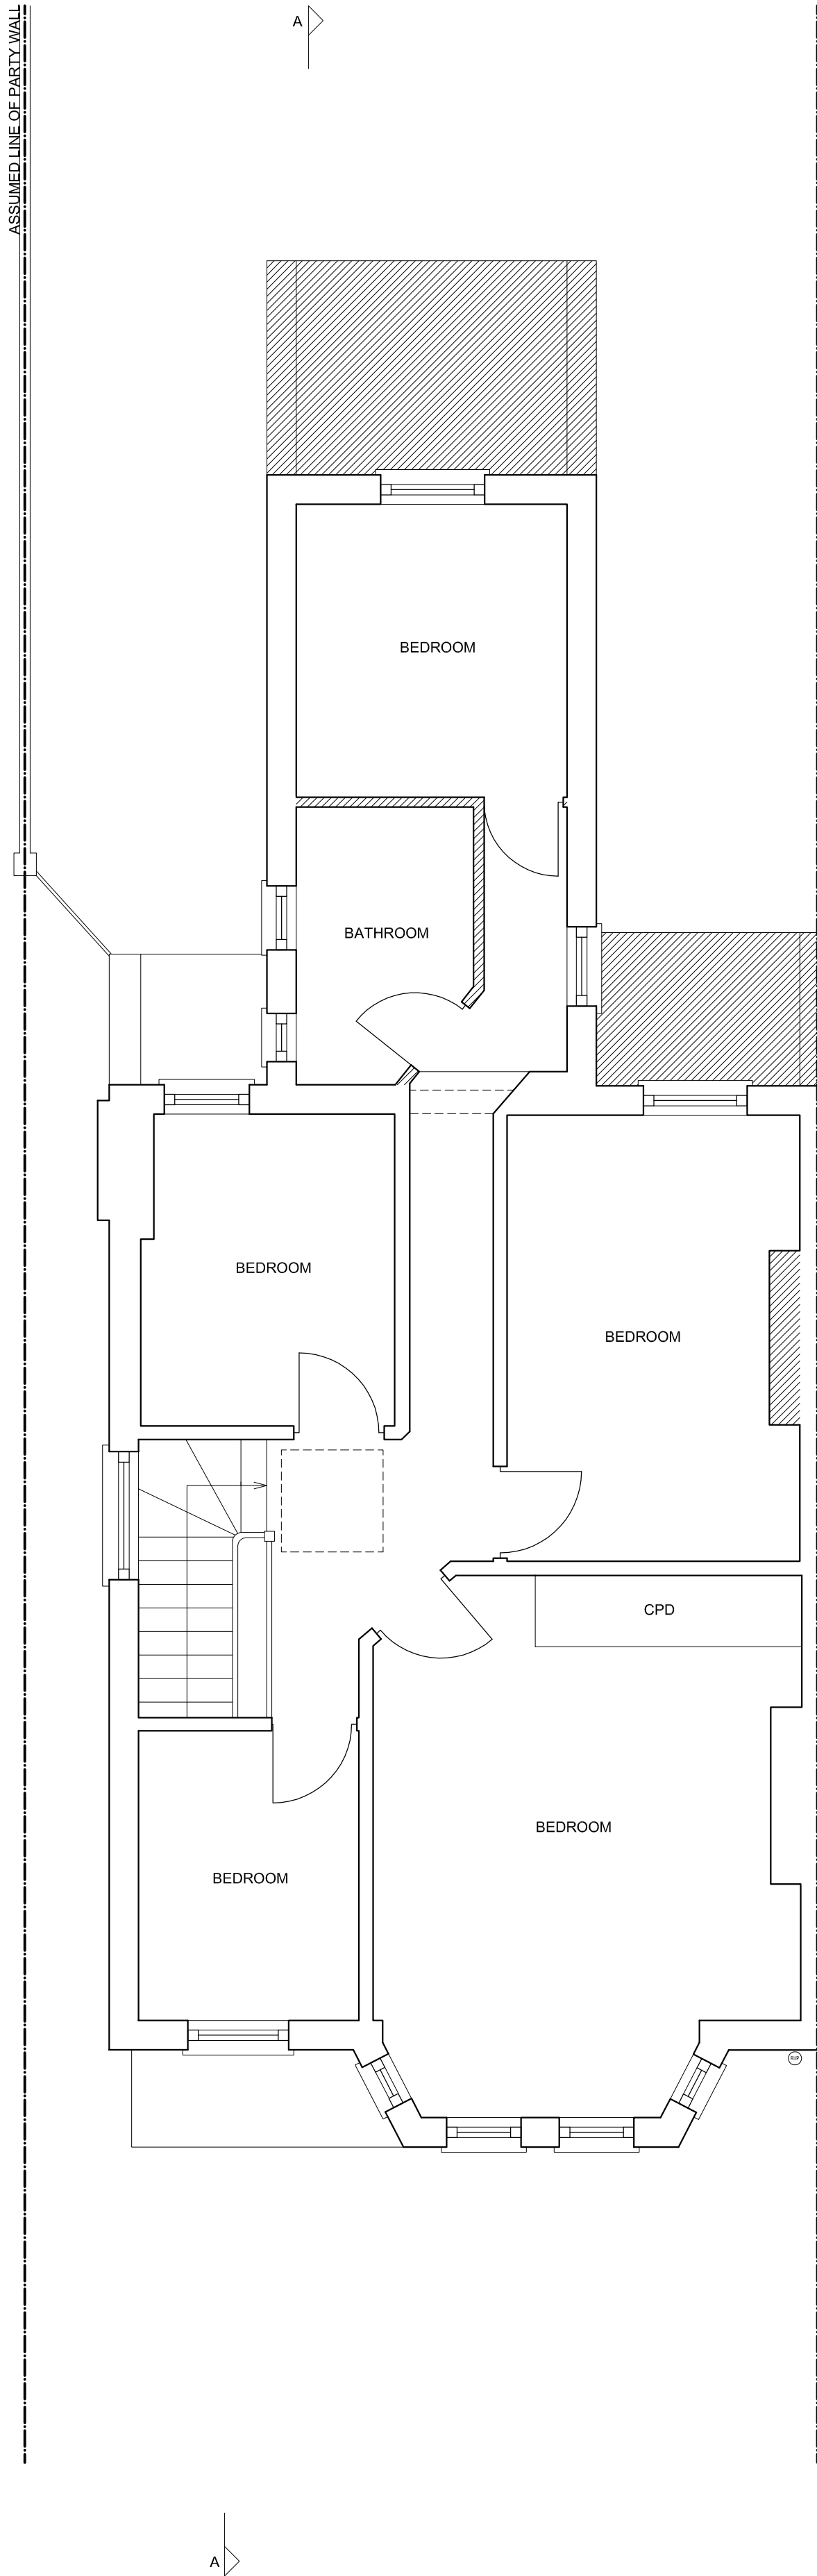


FIRST FLOOR PLAN

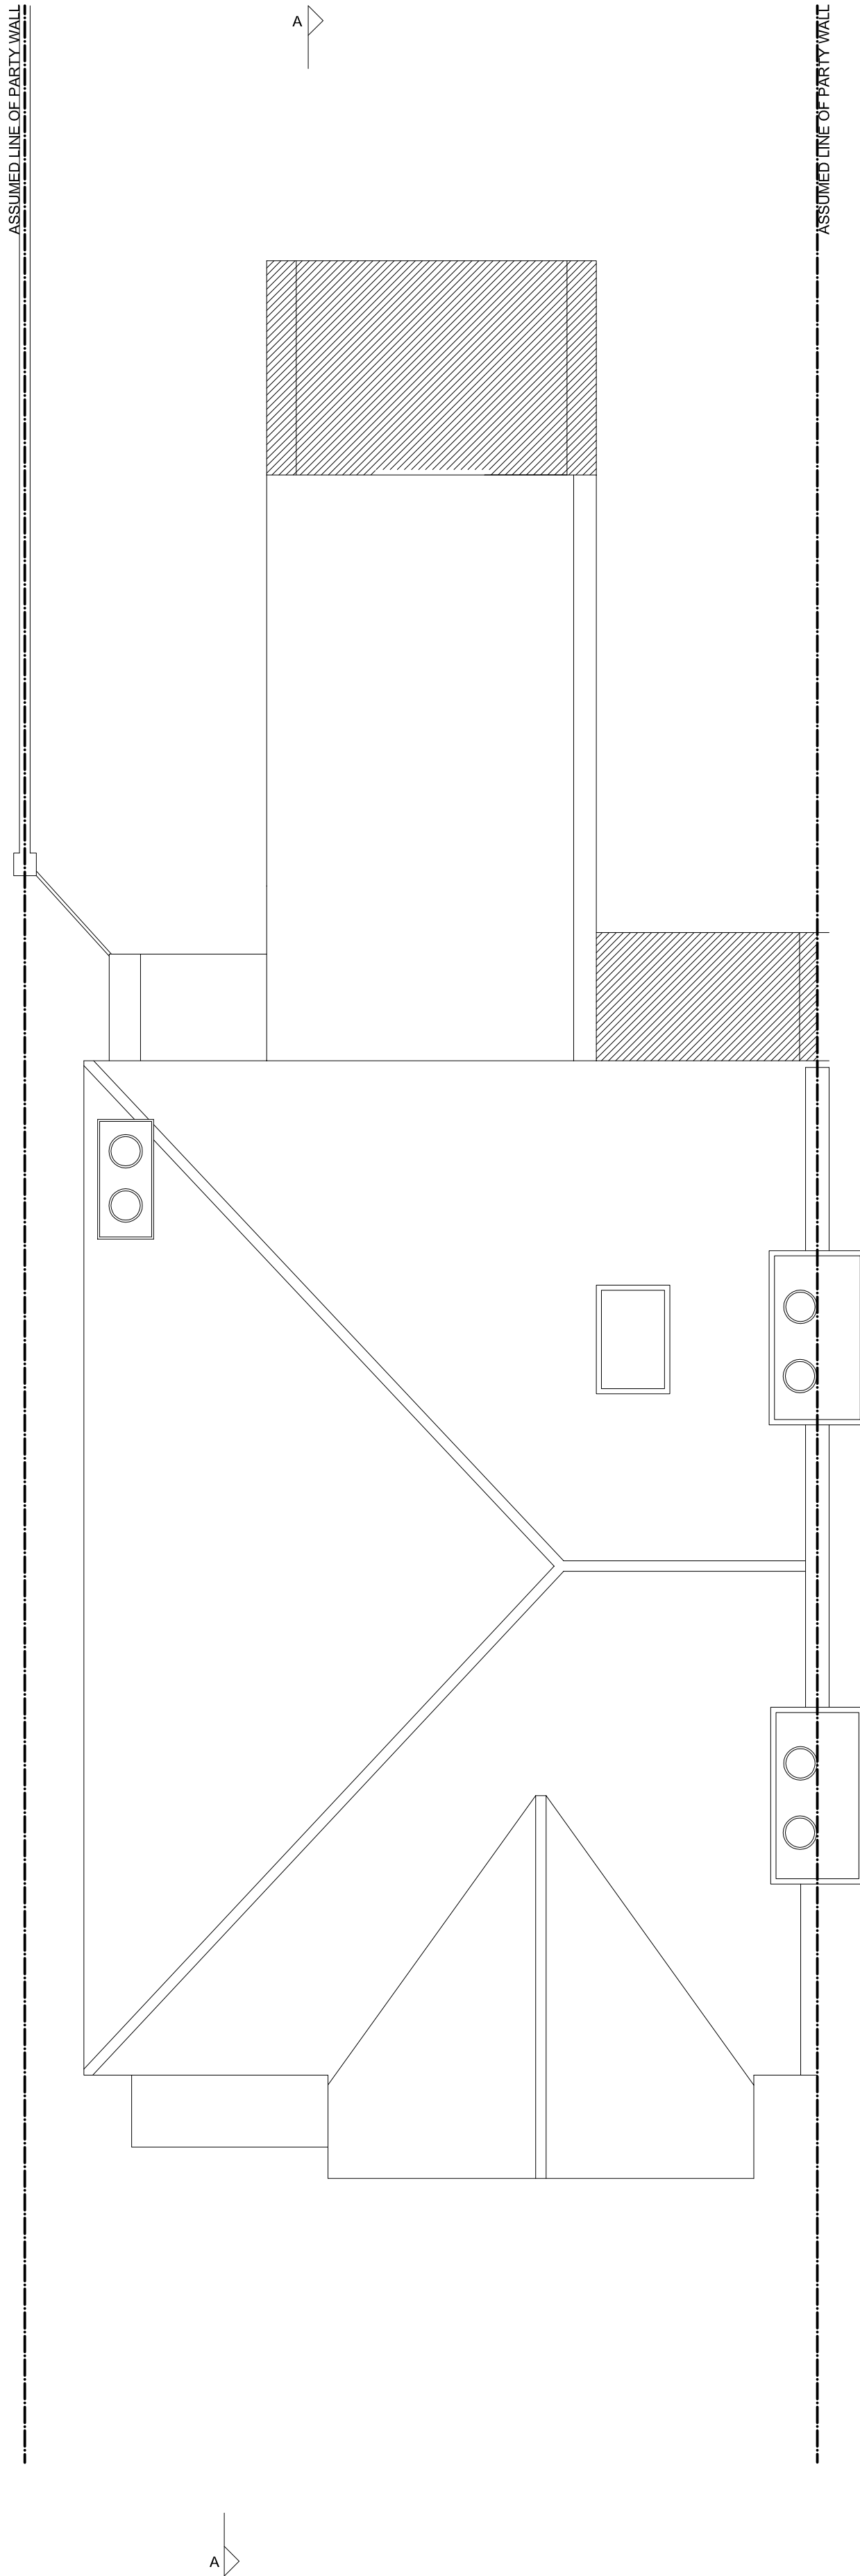

ROOF PLAN

KEY

 hatching thus denotes areas of demolition

rev.	date	description	revised by
revisions			

stage	drawing title
PLANNING	EXISTING GROUND FLOOR, FIRST FLOOR & ROOF PLANS

**Lipton
Plant
Architects**

Islington Green Studios
81-83 Essex Road
Islington
London N1 2SF

T +44 (0)20 7288 1333 E mail@lparchitects.co.uk
F +44 (0)20 7288 0333 W www.lparchitects.co.uk

client
John Mapes


project
62 Sarre Road
West Hampstead
London
NW2 3SL

scale	date issued	drawn by	drawing no
1:50 @ A1 1:100 @ A3	03.11.09	EML	183.(1)0.001


Do not scale from this drawing. This drawing is copyright



FRONT ELEVATION

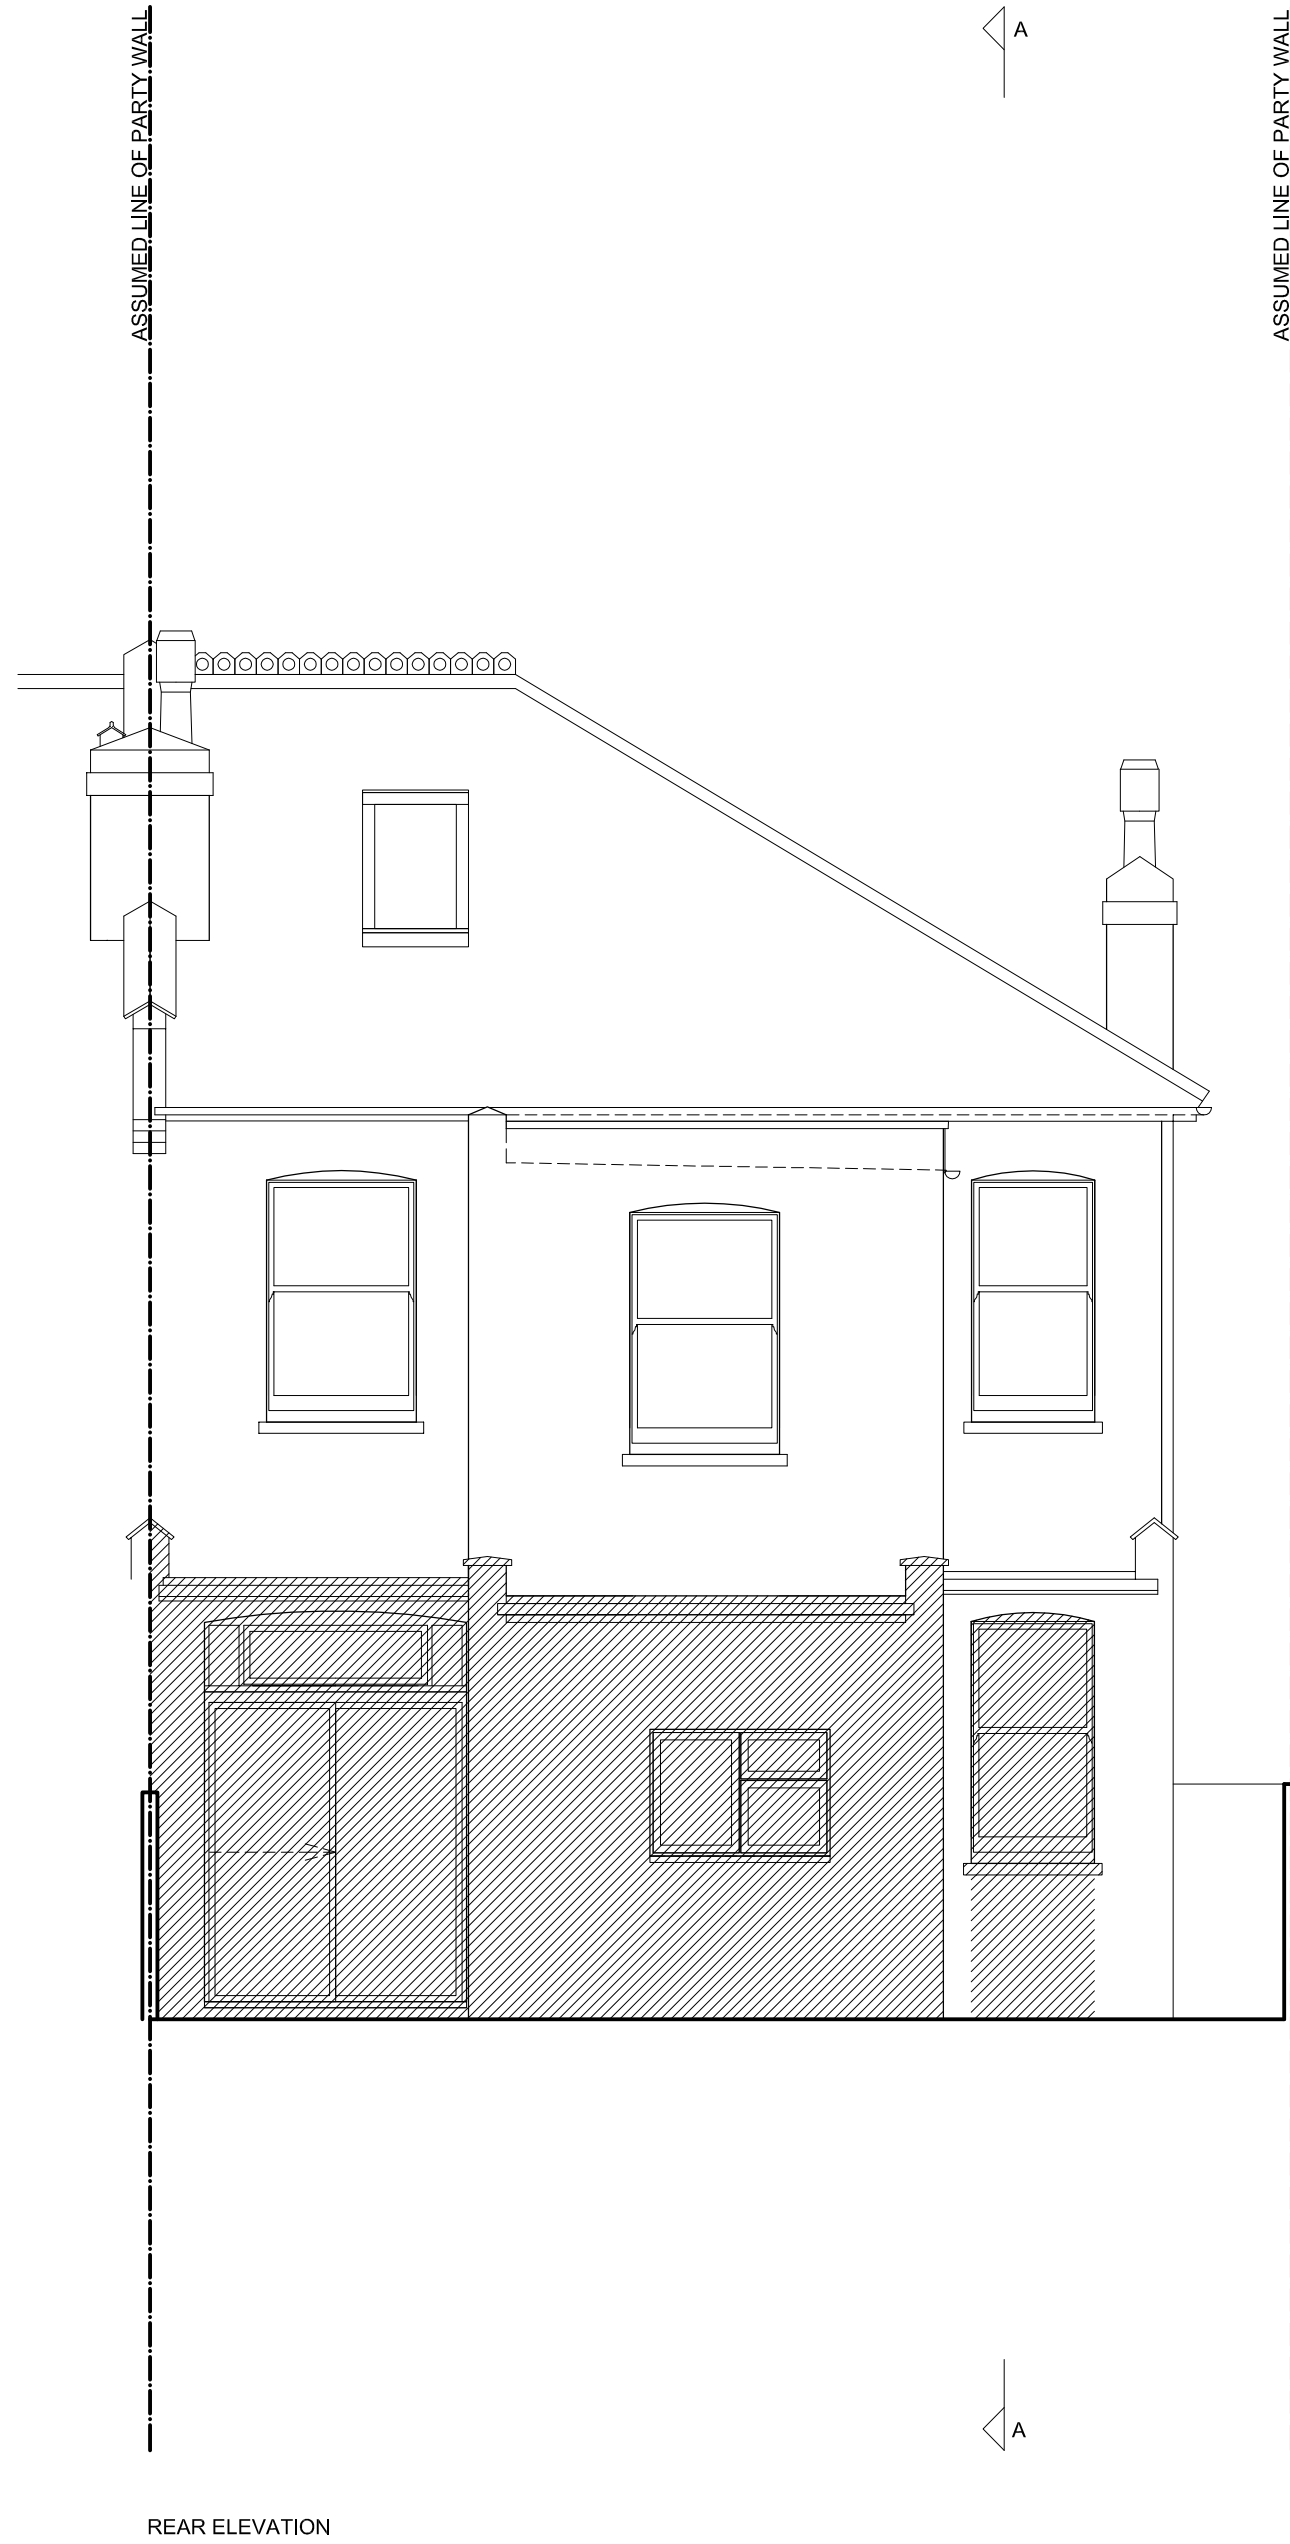


REAR ELEVATION

KEY			
 hatching thus denotes areas of demolition			
rev.	date	description	
revisions		revised by	
stage		drawing title	
PLANNING		EXISTING FRONT & REAR ELEVATIONS	
Lipton Plant Architects		Do not scale from this drawing. This drawing is copyright	
		Islington Green Studios 81-83 Essex Road Islington London N1 2SF	
		T +44 (0)20 7288 1333 E mail@lparchitects.co.uk F +44 (0)20 7288 0333 W www.lparchitects.co.uk	
		client John Mapes	project 62 Sarre Road West Hampstead London NW2 3SL
scale 1:50 @ A1 1:100 @ A3	date issued 03.11.09	drawn by TG/EML	drawing no 183.(1)0.002



SIDE ELEVATION

KEY

 hatching thus denotes areas of demolition

rev.	date	description	revised by
revisions			


stage	drawing title
PLANNING	EXISTING SIDE ELEVATION

Lipton Plant Architects		Do not scale from this drawing. This drawing is copyright	
		<div>Islington Green Studios 81-83 Essex Road Islington London N1 2SF</div> <div>T +44 (0)20 7288 1333 F +44 (0)20 7288 0333 E mail@lparchitects.co.uk W www.lparchitects.co.uk</div>	<div>project 62 Sarre Road West Hampstead London NW2 3SL</div>
scale 1:50 @ A1 1:100 @ A3	date issued 03.11.09	drawn by TG/EML	drawing no 183.(1)0.003



SECTION AA


KEY

 hatching thus denotes areas of demolition


rev.	date	description	revised by
revisions			

stage	drawing title
PLANNING	EXISTING SECTION AA


Lipton Plant Architects		Do not scale from this drawing. This drawing is copyright	
		<div>Islington Green Studios 81-83 Essex Road Islington London N1 2SF</div> <div>T +44 (0)20 7288 1333 F +44 (0)20 7288 0333 E mail@lparchitects.co.uk W www.lparchitects.co.uk</div>	<div>project 62 Sarre Road West Hampstead London NW2 3SL</div>
scale 1:50 @ A1 1:100 @ A3	date issued 03.11.09	drawn by EML	drawing no 183.(1)0.004

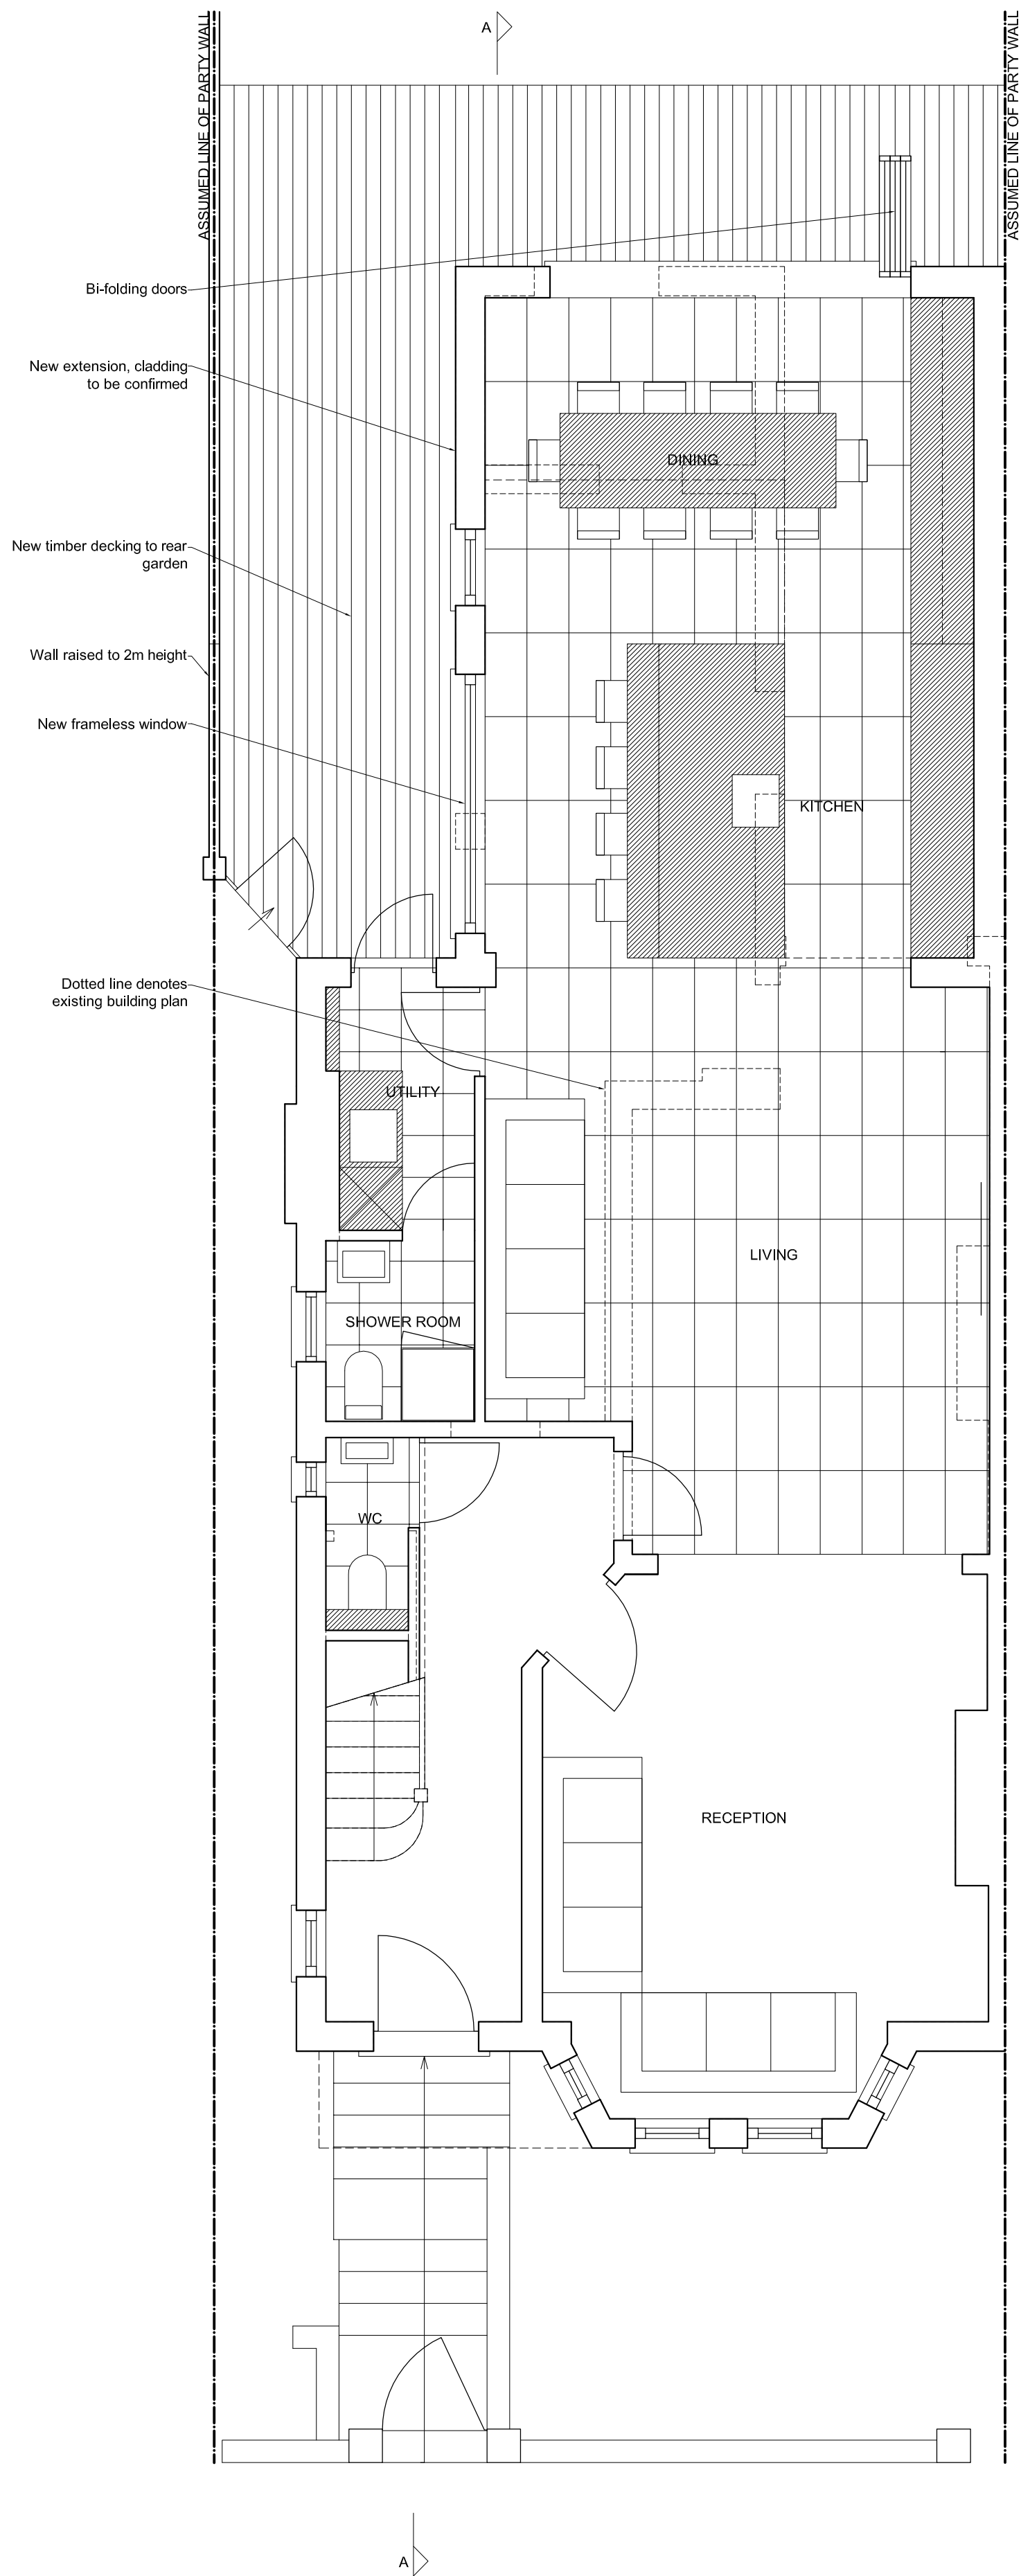

GROUND FLOOR PLAN

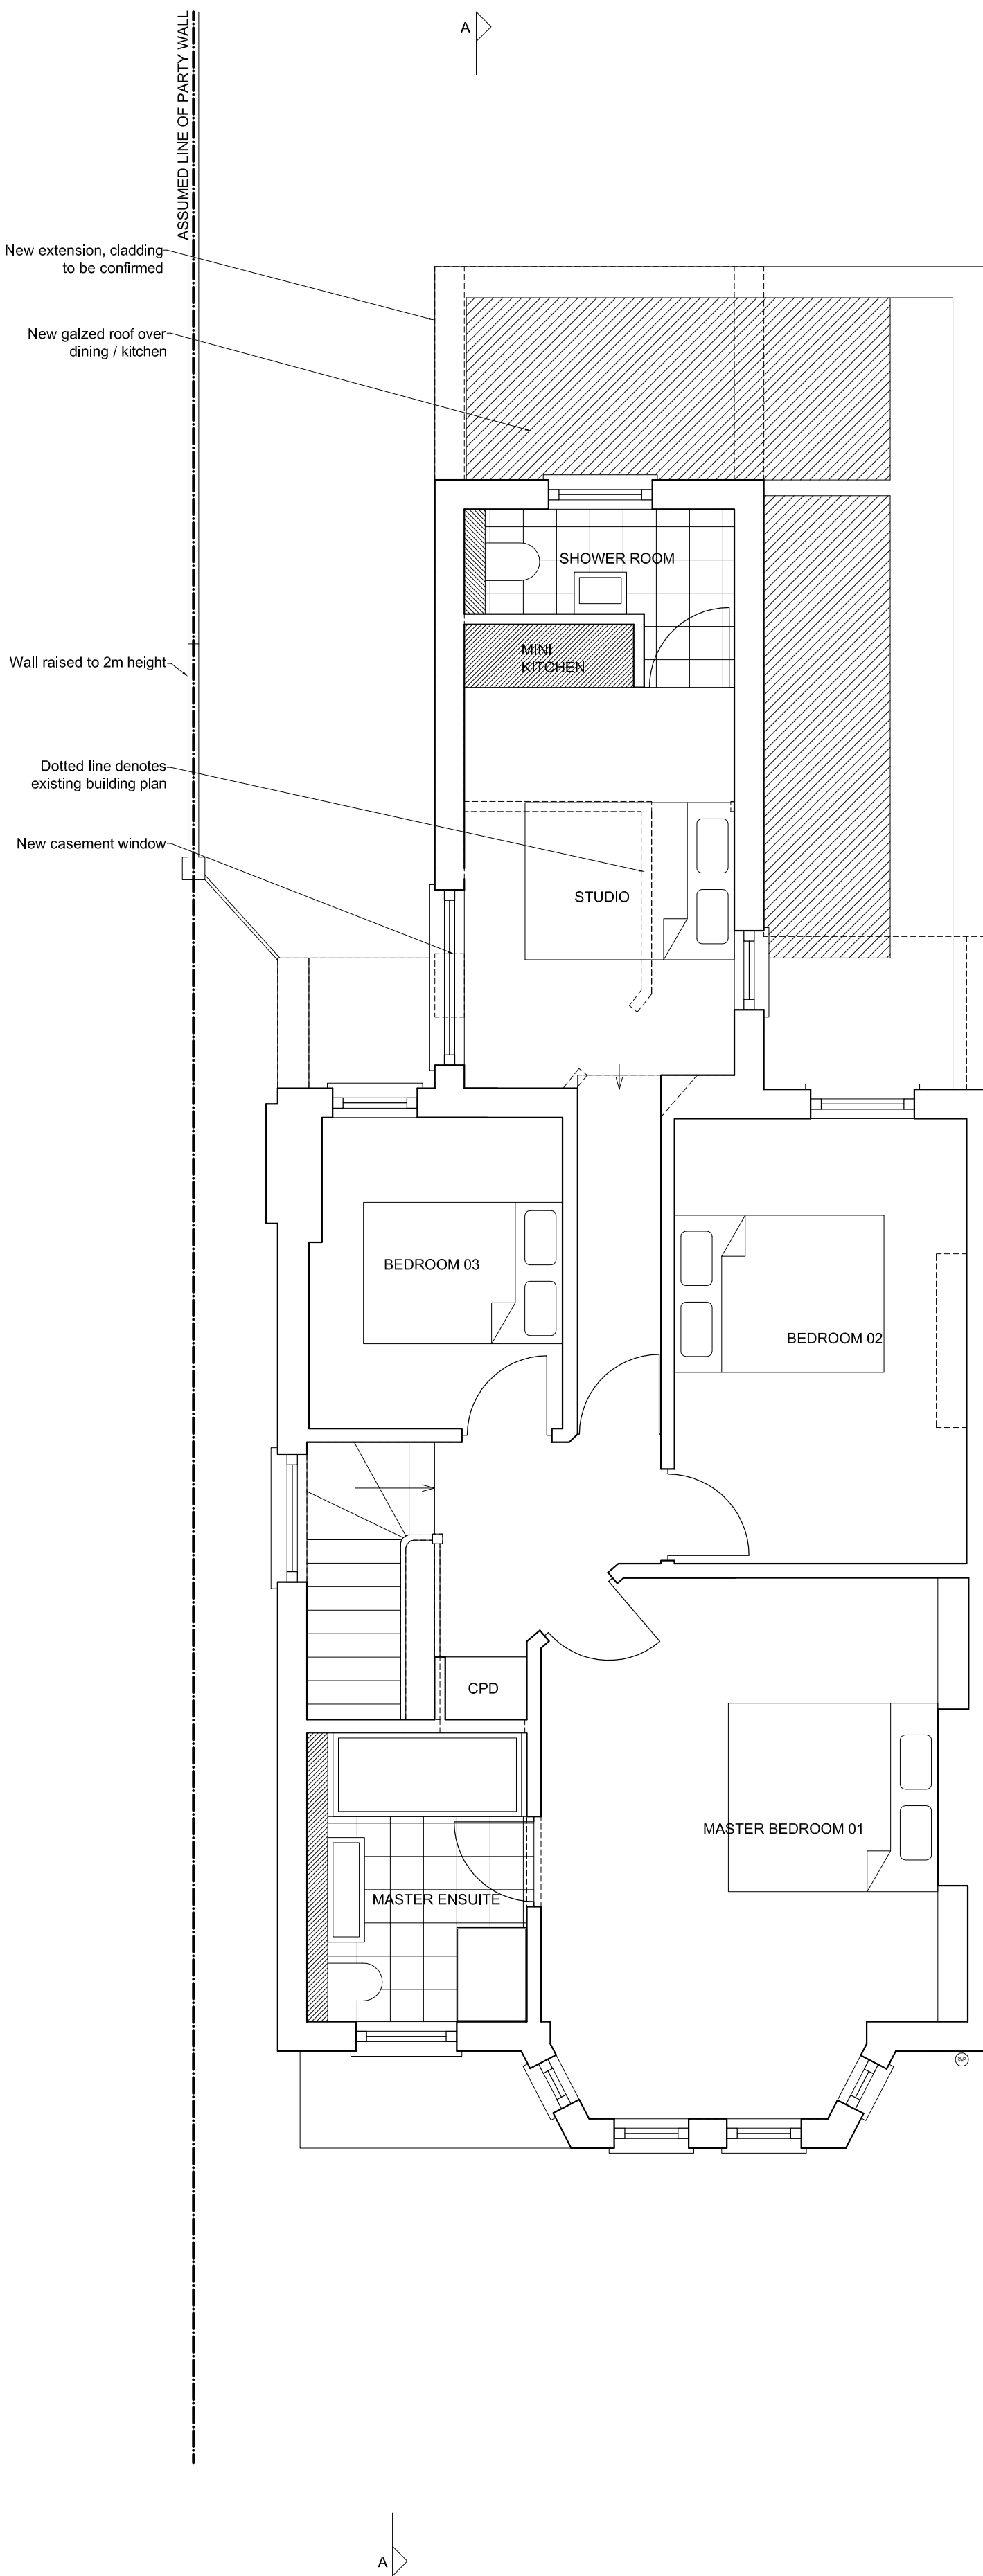

FIRST FLOOR PLAN

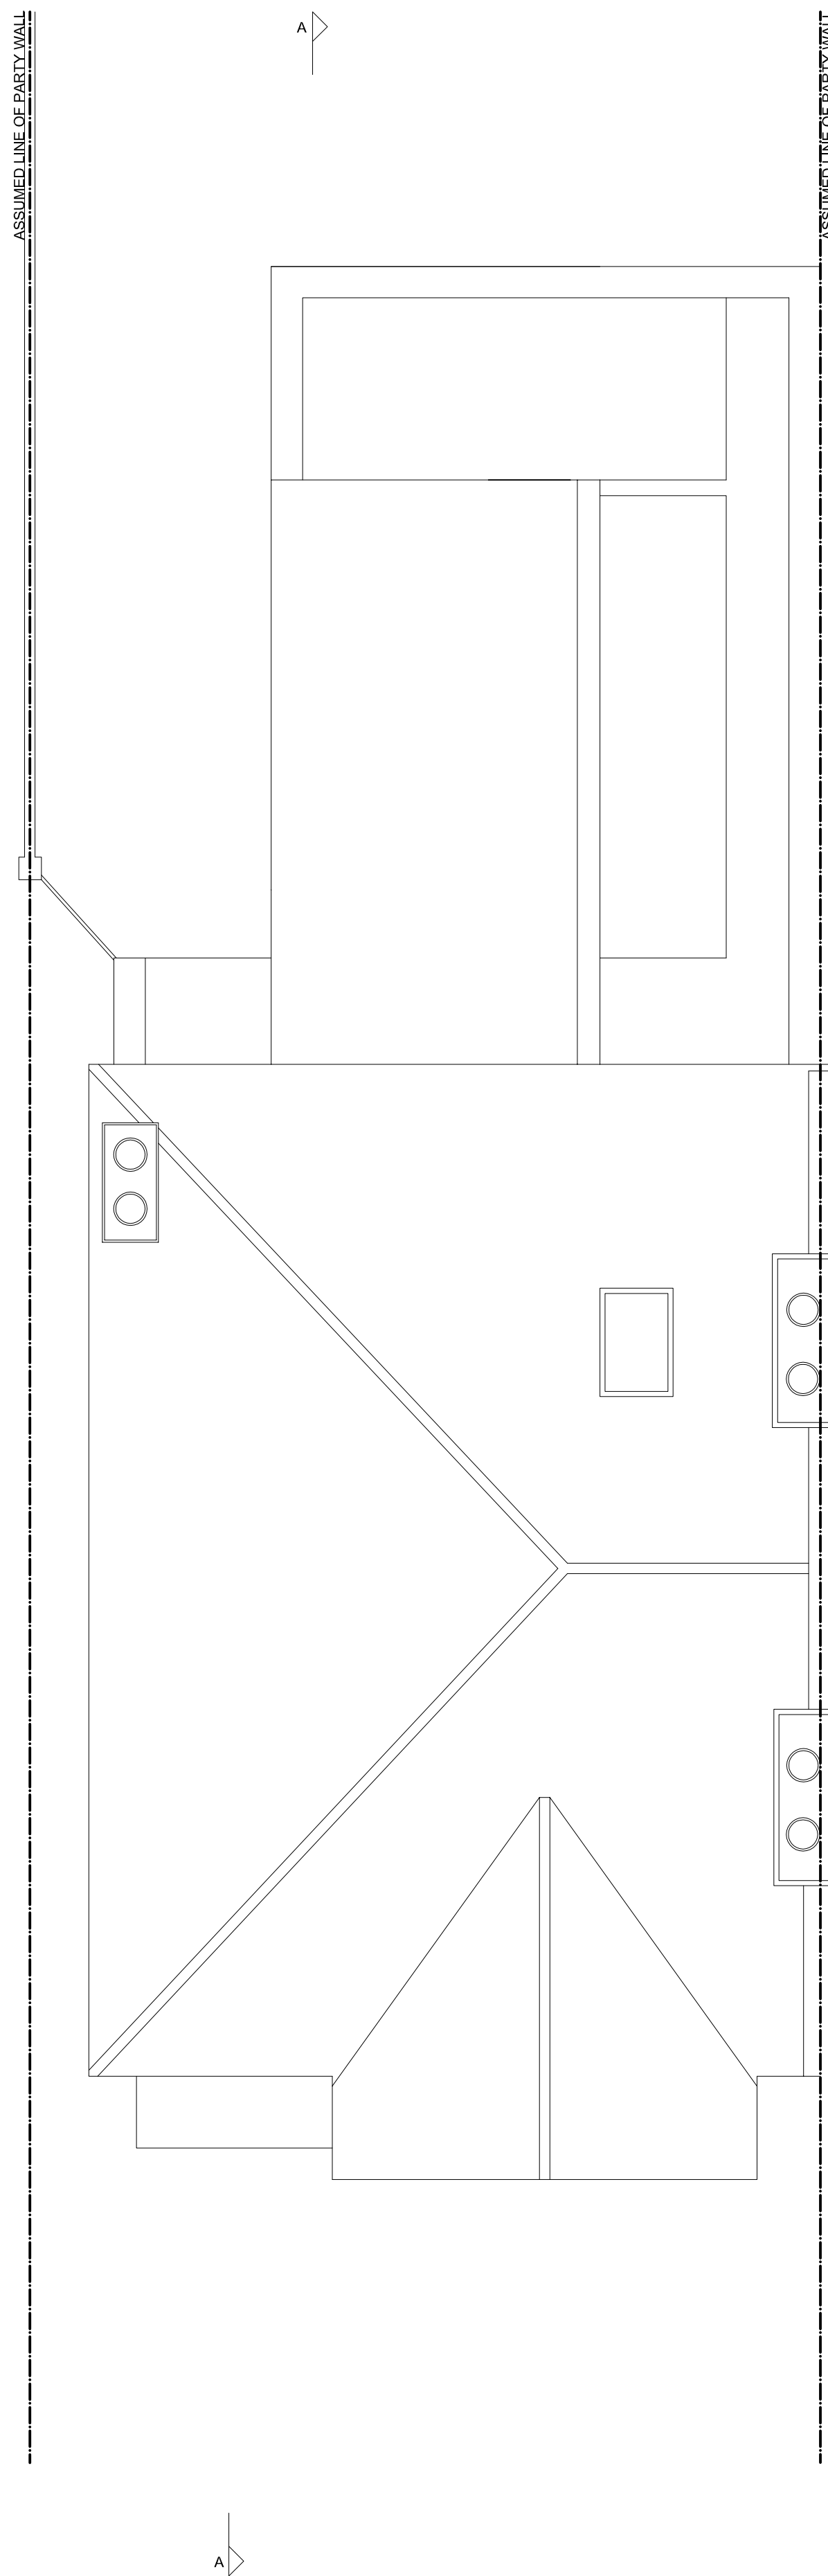

ROOF PLAN

rev.	date	description		revised by
revisions				
stage		drawing title		
PLANNING		PROPOSED GROUND FLOOR, FIRST FLOOR & ROOF PLANS		
<div>Lipton Plant Architects</div>		Do not scale from this drawing. This drawing is copyright		
		Islington Green Studios 81-83 Essex Road Islington London N1 2SF		
		T +44 (0)20 7288 1333 E mail@lparchitects.co.uk F +44 (0)20 7288 0333 W www.lparchitects.co.uk		
		client John Mapes		
		project 62 Sarre Road West Hampstead London NW2 3SL		
scale	date issued	drawn by	drawing no	
1:50 @ A1 1:100 @ A3	03.11.09	EML	183.(1)1.001	



FRONT ELEVATION



REAR ELEVATION

rev.	date	description		revised by
revisions				
stage		drawing title		
PLANNING		PROPOSED FRONT & REAR ELEVATIONS		
<div>Lipton Plant Architects</div>		Do not scale from this drawing. This drawing is copyright		
		Islington Green Studios 81-83 Essex Road Islington London N1 2SF T +44 (0)20 7288 1333 E mail@lparchitects.co.uk F +44 (0)20 7288 0333 W www.lparchitects.co.uk		
		client John Mapes	project 62 Sarre Road West Hampstead London NW2 3SL	
scale 1:50 @ A1 1:100 @ A3	date issued 03.11.09	drawn by EML	drawing no 183.(1)2.001	



SIDE ELEVATION

rev.	date	description	revised by
revisions			
stage		drawing title	
PLANNING		PROPOSED SIDE ELEVATION	
<div>Lipton Plant Architects</div>		Do not scale from this drawing. This drawing is copyright	
		Islington Green Studios 81-83 Essex Road Islington London N1 2SF	
		T +44 (0)20 7288 1333 E mail@lparchitects.co.uk F +44 (0)20 7288 0333 W www.lparchitects.co.uk	
		client John Mapes	project 62 Sarre Road West Hampstead London NW2 3SL
scale 1:50 @ A1 1:100 @ A3	date issued 03.11.09	drawn by EML	drawing no 183.(1)2.002



SECTION AA

rev.	date	description		revised by
revisions				
stage		drawing title		
PLANNING		PROPOSED SECTION AA		
<div>Lipton Plant Architects</div>		Do not scale from this drawing. This drawing is copyright		
		Islington Green Studios 81-83 Essex Road Islington London N1 2SF T +44 (0)20 7288 1333 E mail@lparchitects.co.uk F +44 (0)20 7288 0333 W www.lparchitects.co.uk		
		client John Mapes	project 62 Sarre Road West Hampstead London NW2 3SL	
scale 1:50 @ A1 1:100 @ A3	date issued 03.11.09	drawn by EML	drawing no 183.(1)3.001	