




Basement Plan
as proposed

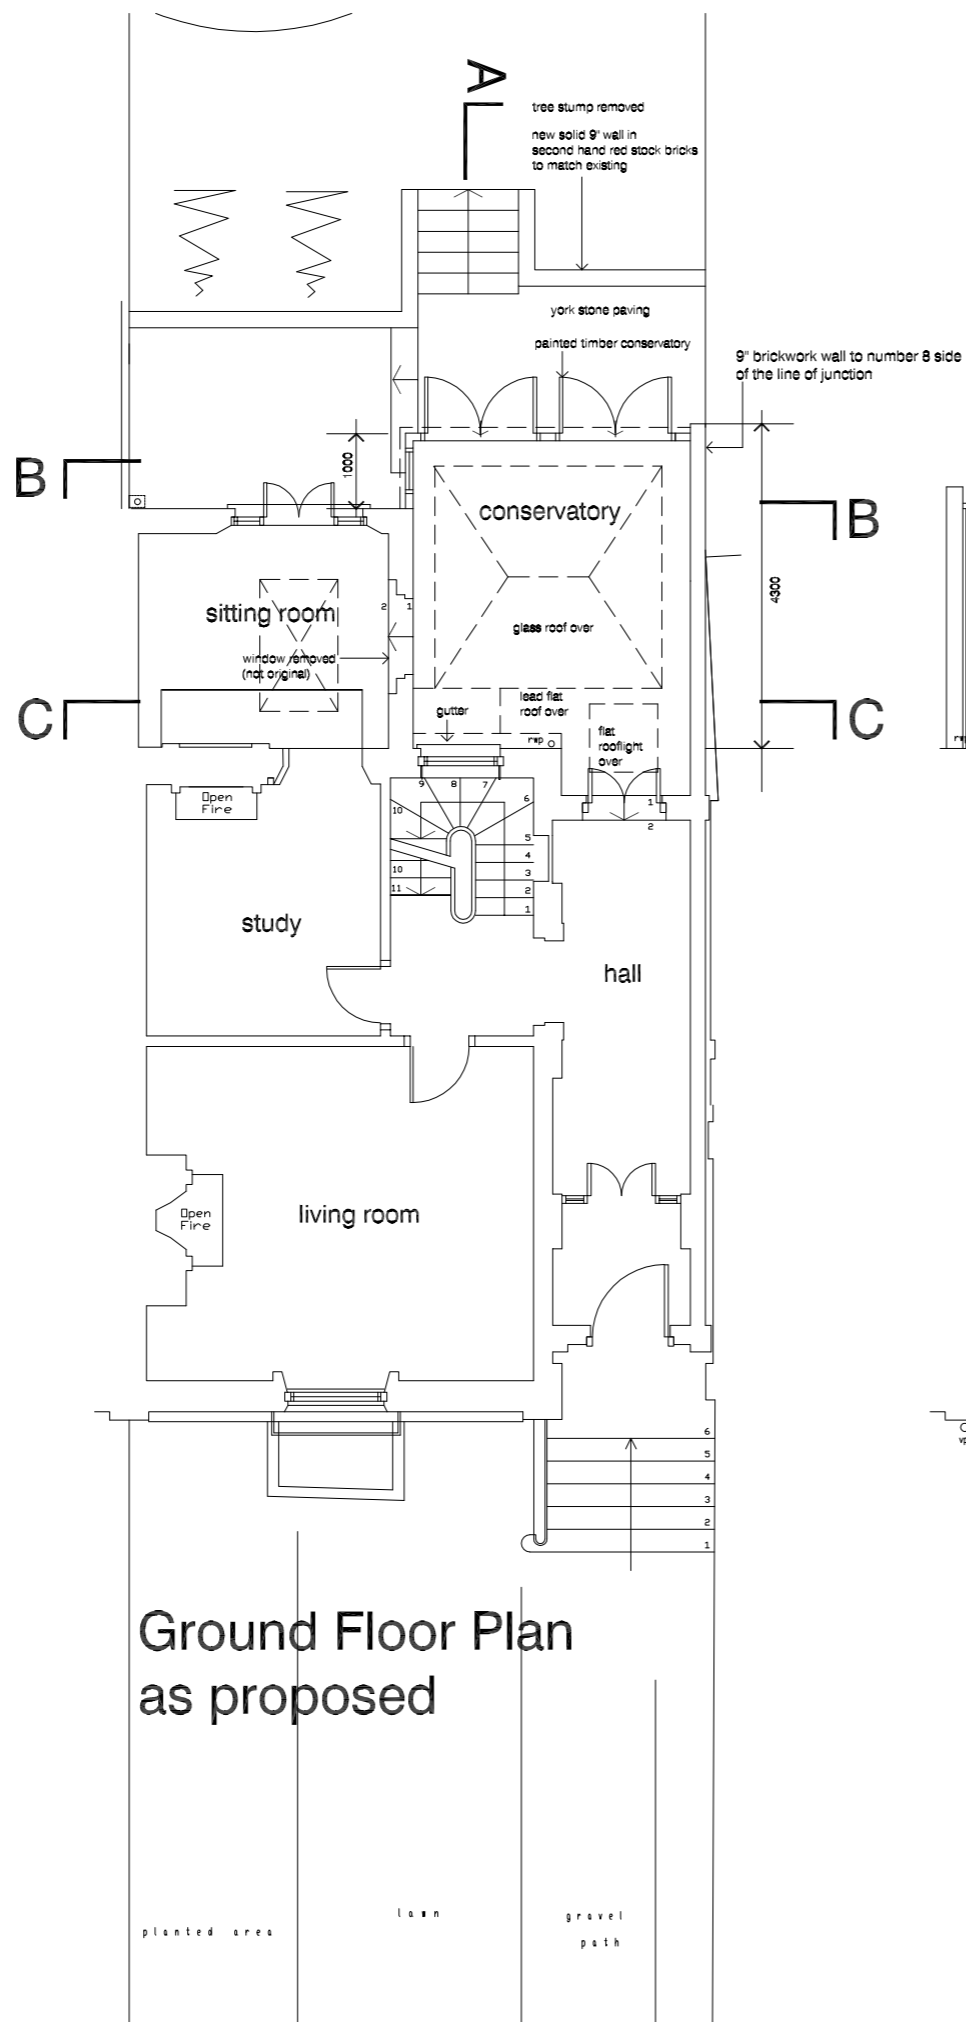

Ground Floor Plan
as proposed

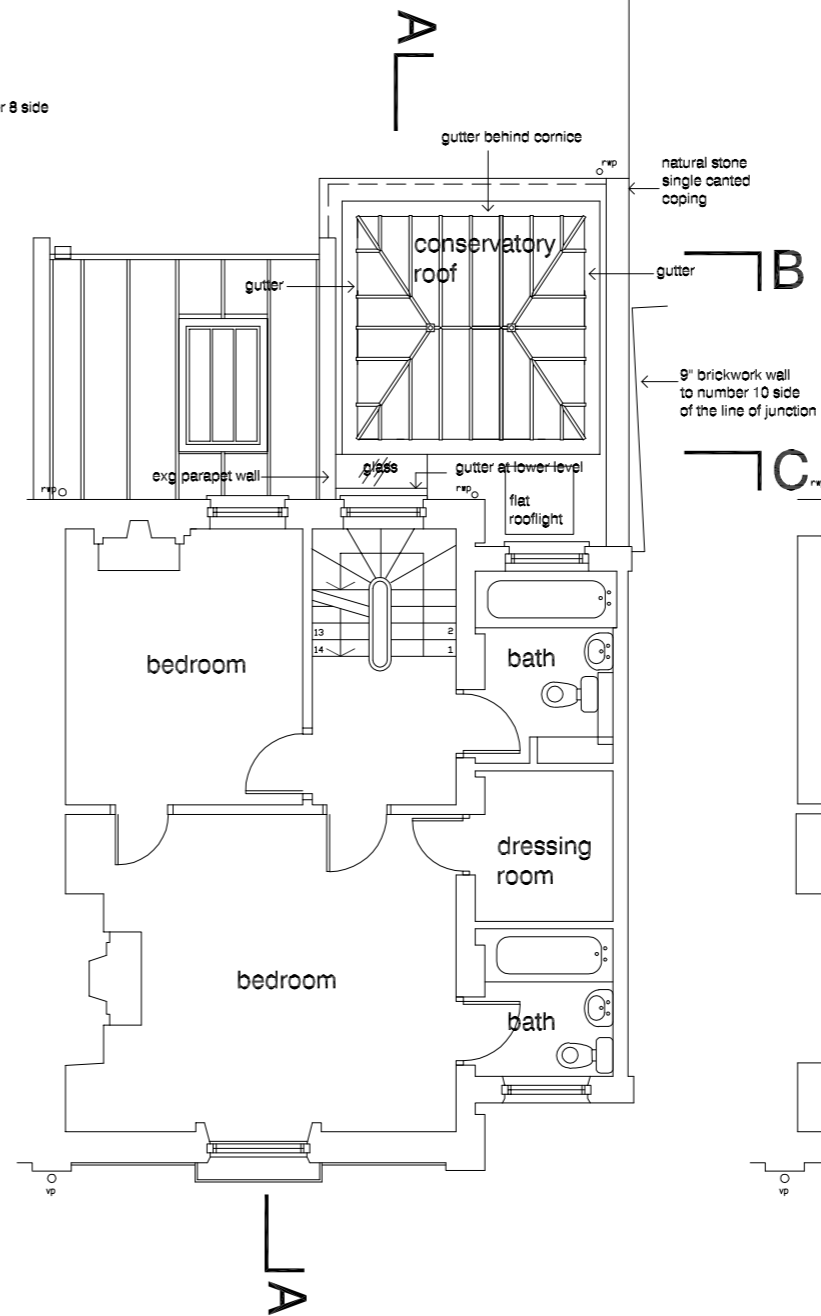


First Floor Plan
as proposed

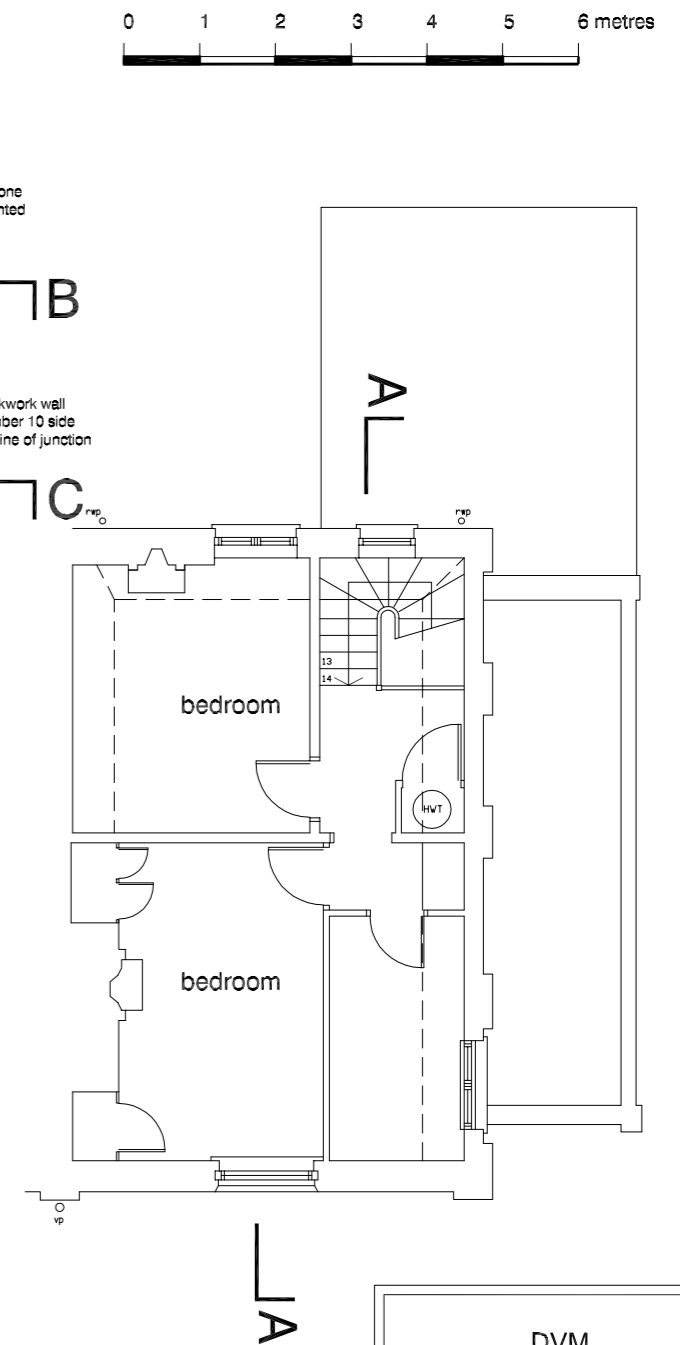

Second Floor
as proposed

scales 1:50 @ A1
1:100 @ A3

 

| | | | |
|---|------------------|-----------------|--|
| DVM ARCHITECTS | | | |
| 4a Murray Street . London . NW1 9RE Telephone 0207 485 2121 . Facsimile 0207 267 2527 e-mail: dvmarch@globalnet.co.uk | | | |
| Client Mr and Mrs S Ainger | | | |
| Project 8 Downshire Hill London NW3 | | | |
| Title Floor Plans as PROPOSED | | | |
| Scale 1:50 | Date 24.09.09 | Job No. 1724 | |
| Drawing No. 1724/04 | | Rev. | |
| <small>All dimensions are to be checked on site. © This drawing is copyright and remains the property of David & Victoria Mercer at all times and may not be reproduced in part or whole without written consent.</small> | | | |