


Existing Ground Floor Plan - 1:50 @A1

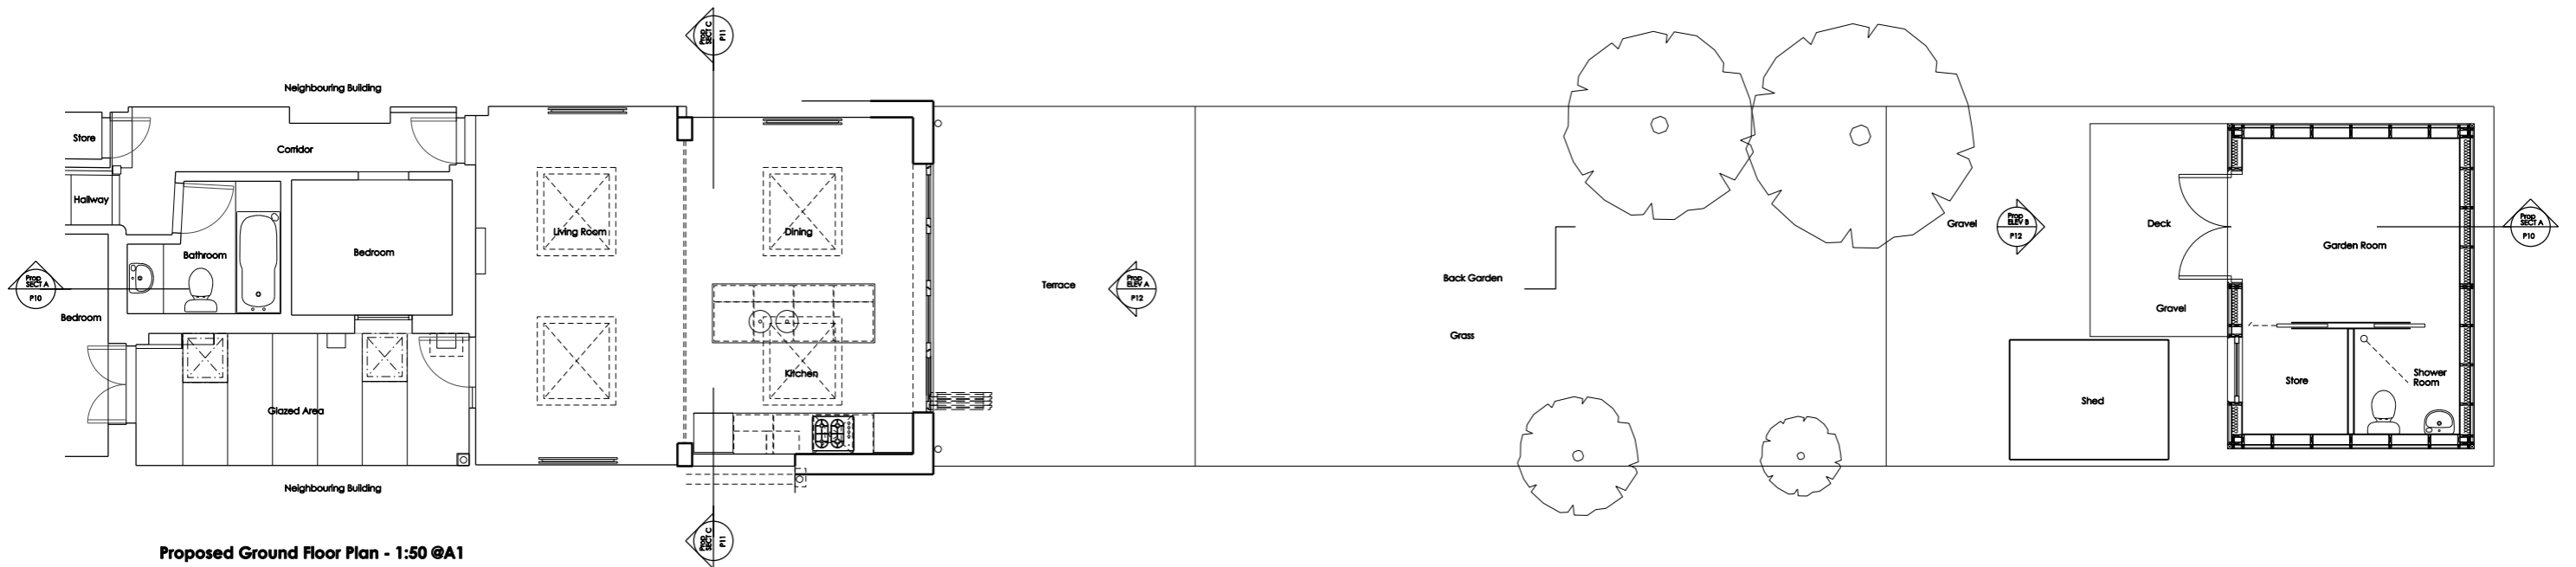

Proposed Ground Floor Plan - 1:50 @A1

<p>PROJECT TITLE</p> <p>NEW EXTENSION & GARDEN ROOM Ground Floor Flat, 61 Goldhurst Terrace, Swiss Cottage, London, NW6 3HB</p> <p>Contact: Alexander Abbey GFF, 47 Willes Rd, Kentish Town, London NW5 2SN Mob: 07711 731 121 e-mail: alex.abbey@ecarch.co.uk</p>		<p>DRAWING TITLE</p> <p>Existing and Proposed: Ground Floor Plans</p> <p>DATE 28.09.09</p> <p>STATUS Planning</p> <p>PROJECT CODE 61 GHT</p> <p>DRAWING NUMBER P 02</p> <p>SCALE 1:50 @ A1 1:100 @ A3</p> <p>DRAWN AA</p> <p>CHECKED</p> <p>REVISION</p>
---	--	---