


Existing Rear Elevation

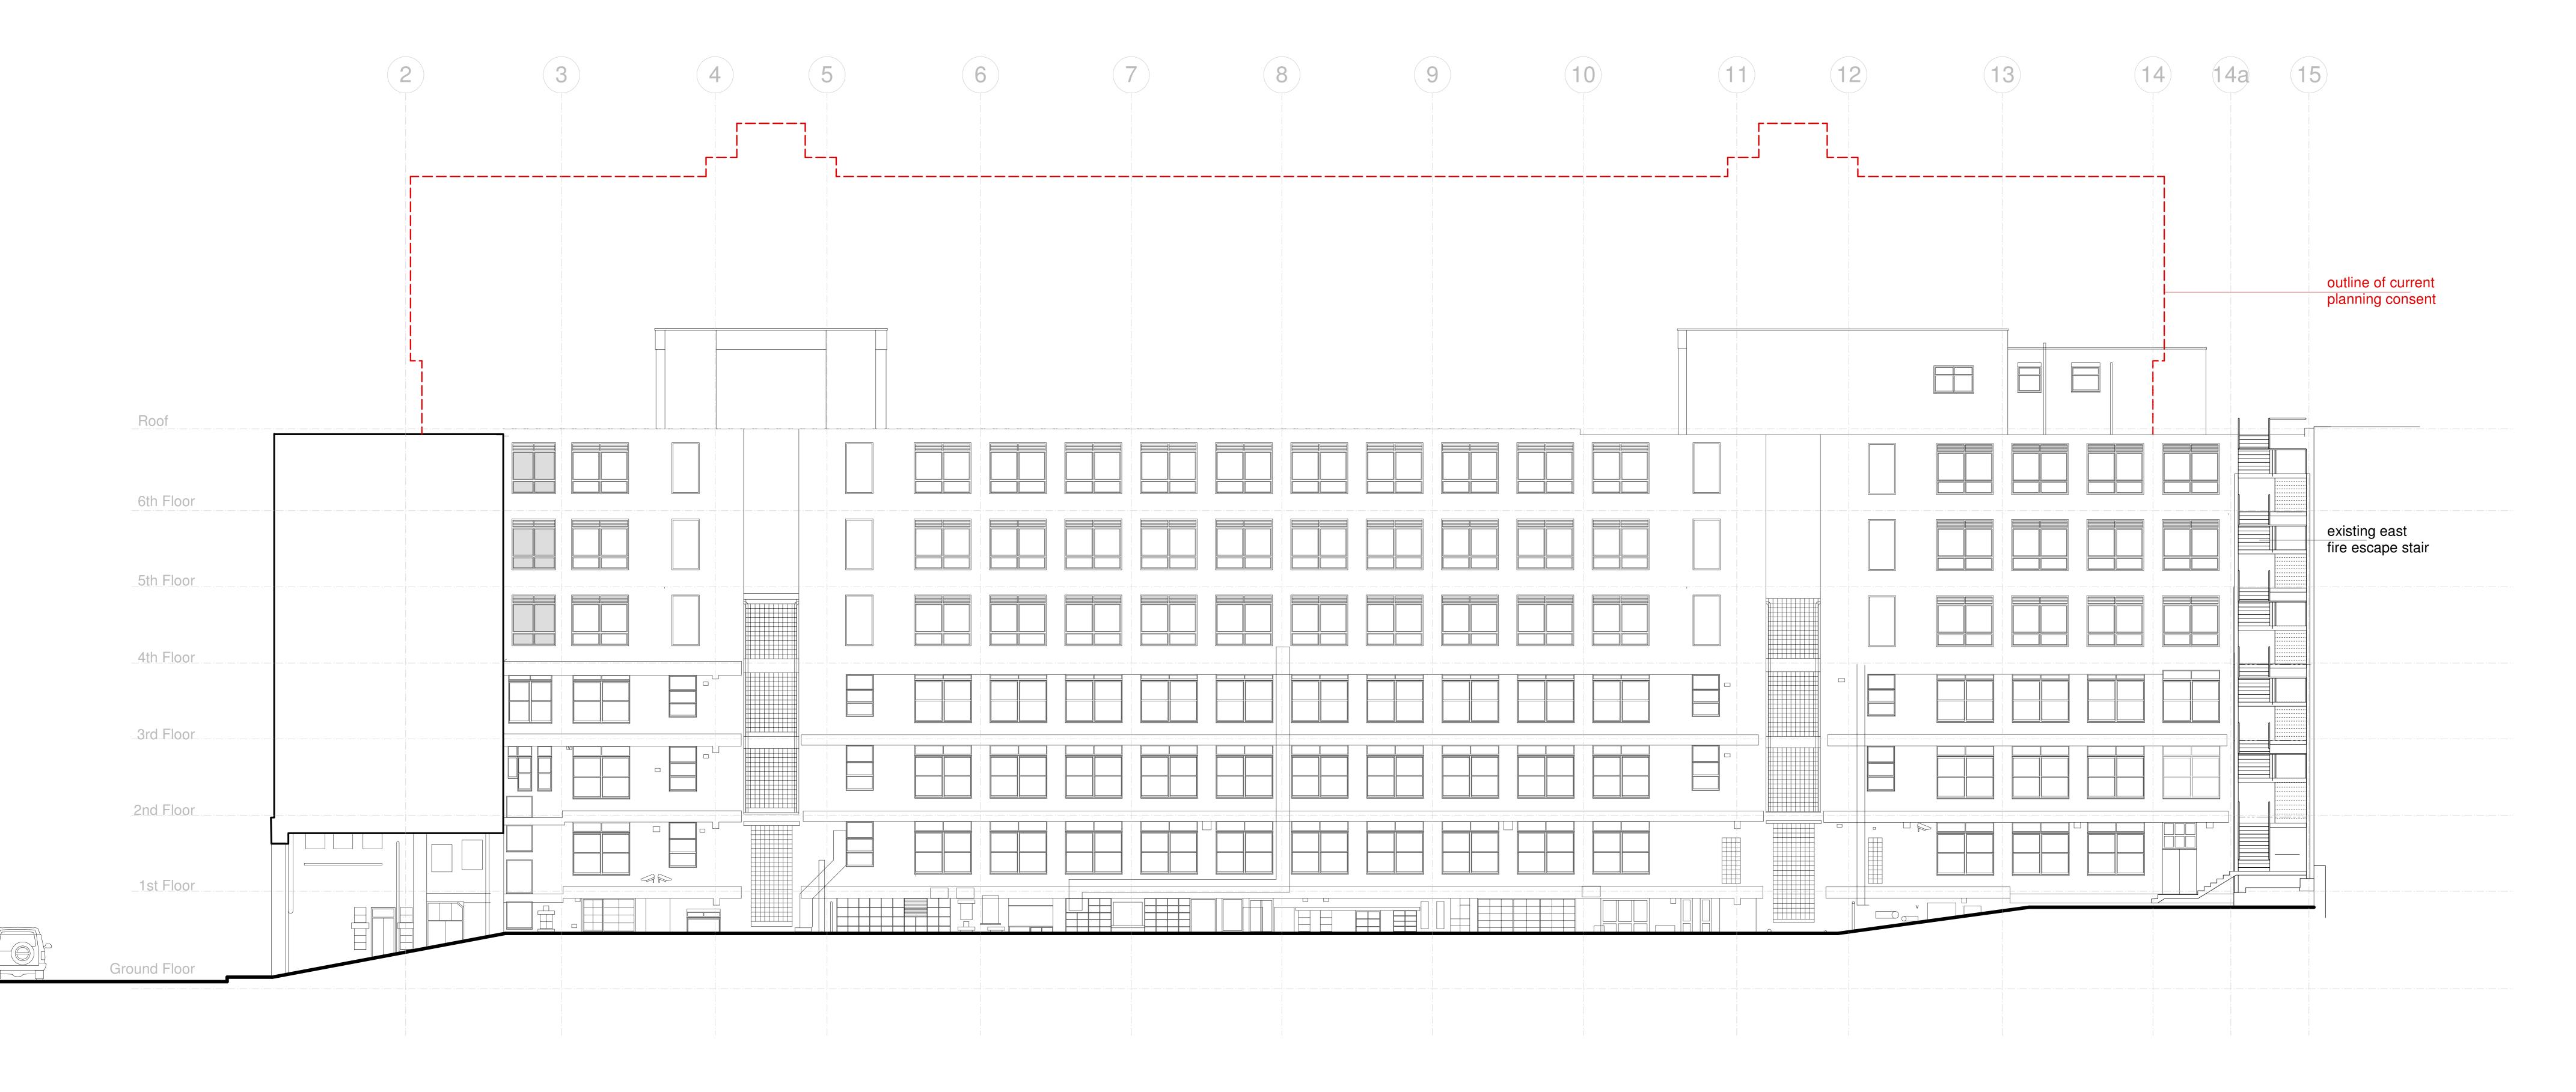

DATUM 15.00M A.O.D DATUM 15.00M A.O.D

0 1m 5m 10r

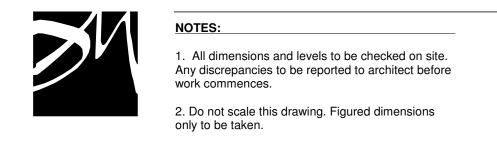

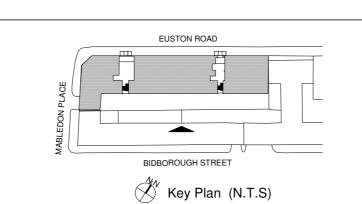

REVISIONS:	A: 19.10.09 General update	Dinwiddie MacLaren	Project:	Clifton House Euston London W1	Drawing status:
		Architects	Client:	Romulus	
		Arthur's Mission 30 Snowsfields London SE1 3SU		Construction Ltd.	
			Drawing Title:	Existing	 Drawing Nº:
				Rear Elevation	381.00.1
		Tel: 0207 403 6600 Fax: 0207 378 0378			
		E mail: info@dinmac.co.uk Website: www.dinmac.co.uk	Scale:	1:100@A0, 1:200@A2	Information on this drawing is the Architects and is not reproduce

for information

for construction