


Proposed Rear Elevation

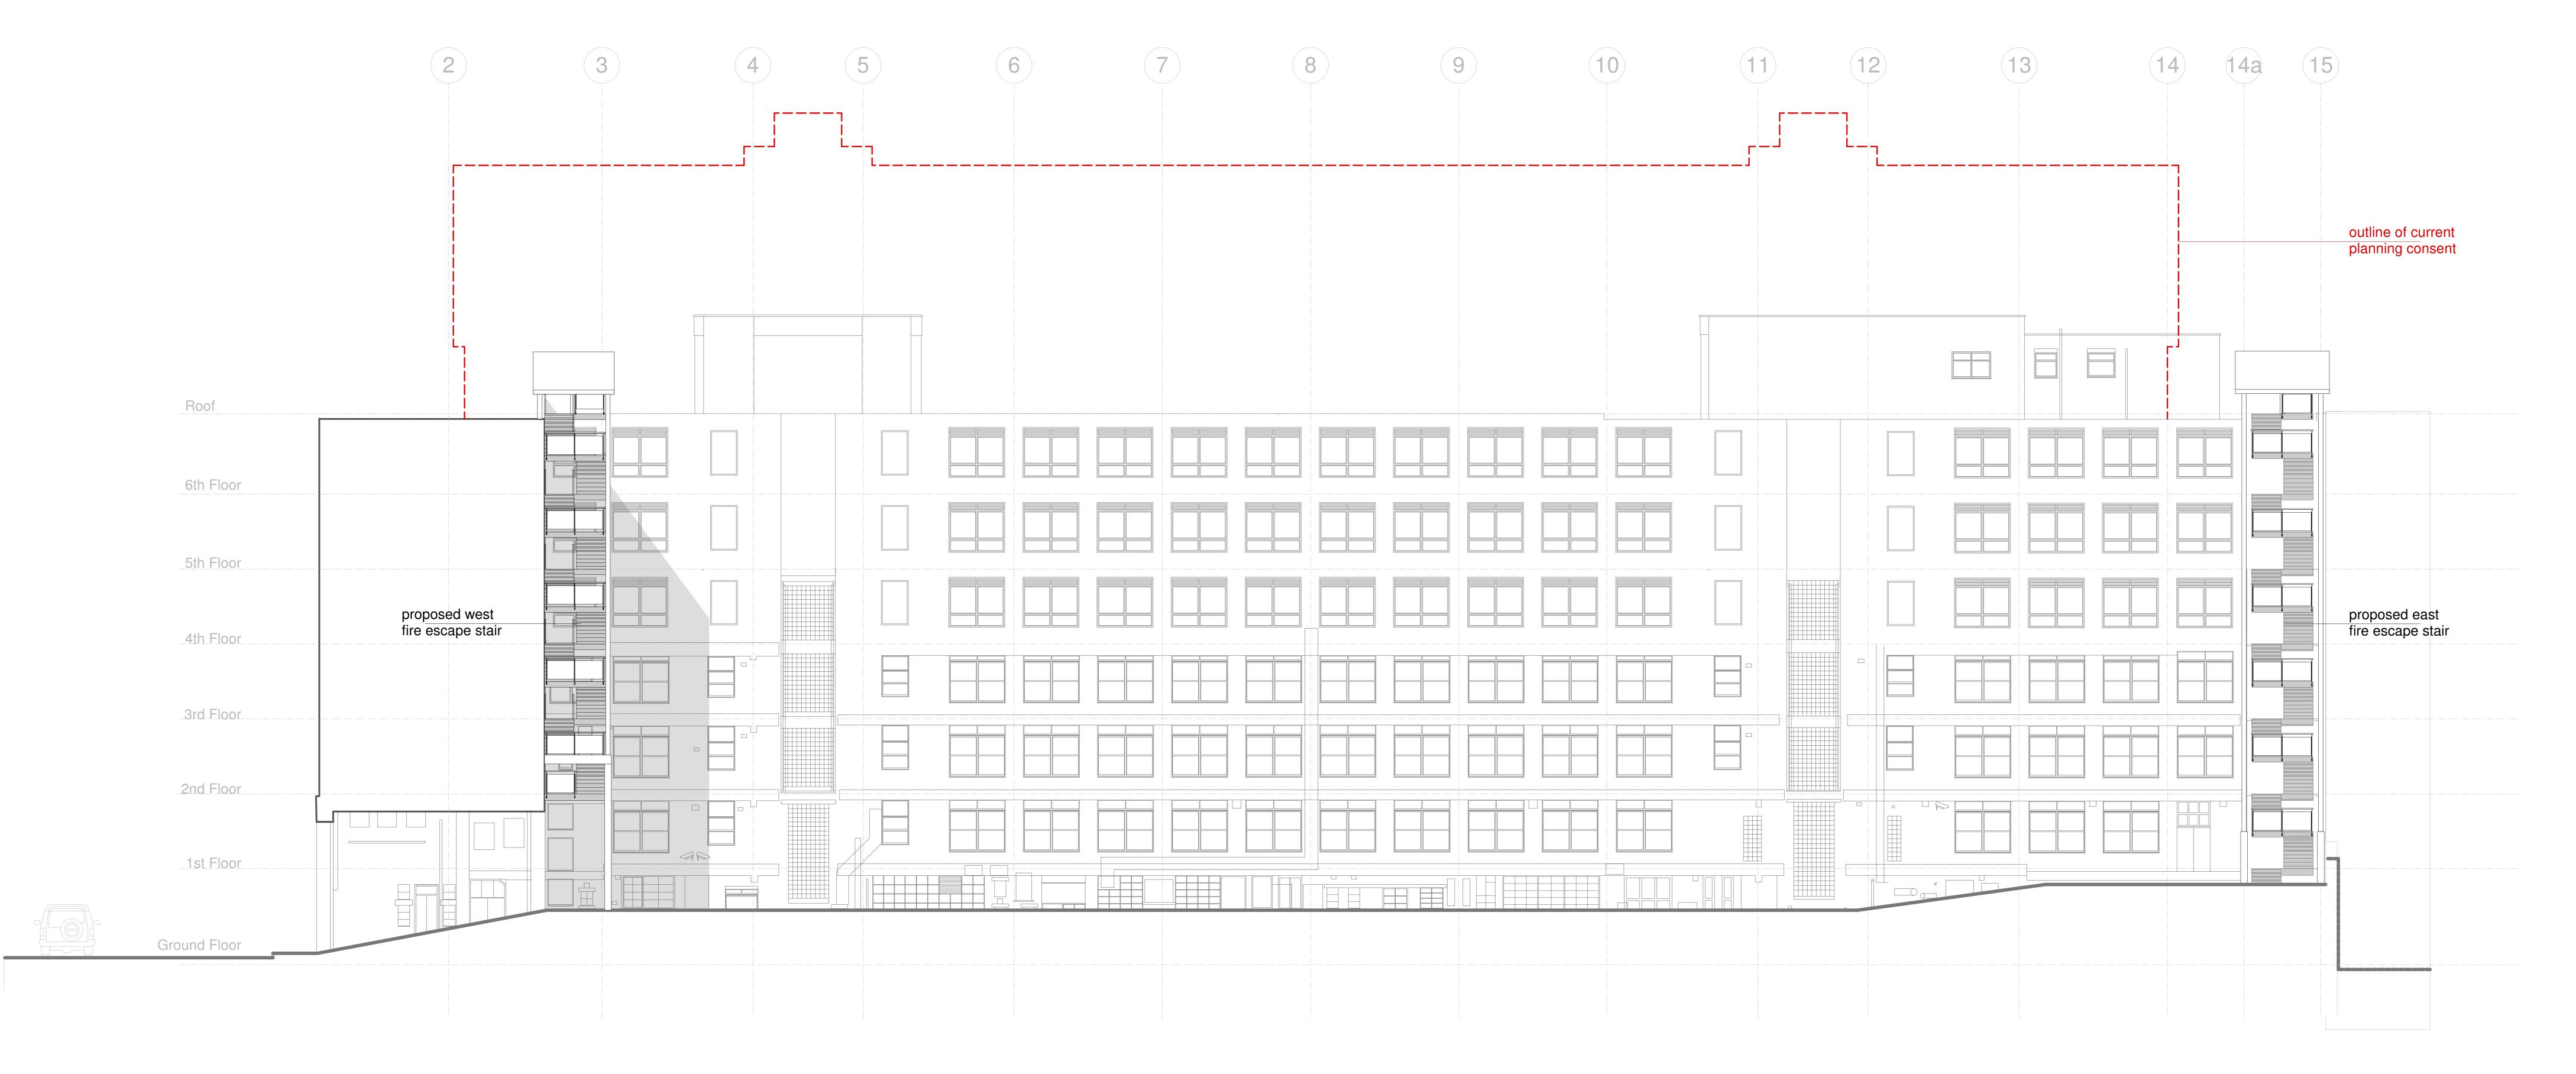

DATUM 15.00M A.O.D DATUM 15.00M A.O.D



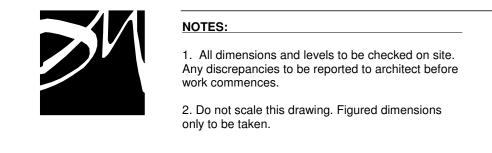

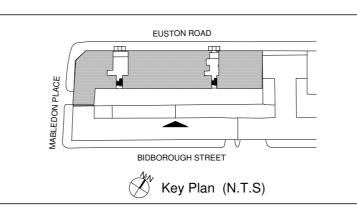

REVISIONS: B: 19.10.09 General alterations A: 13.10.09 General alterations



Drawn by: GM, PJ Date: Oct 2009