


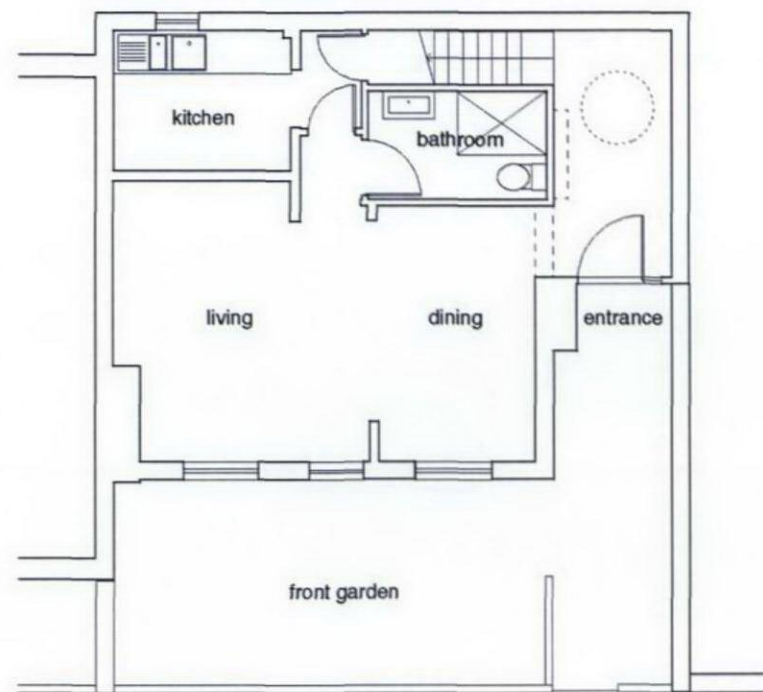

Existing Ground Floor Plan



Existing First Floor Plan

Project 28 Hartland Road

Drawing Title Existing Floor Plans

Date 20/05/08 Scale 1:100

Status PL Project No. 155

Drawing No. 155/PL03/010 Drawn AY

Checked Approved

CAD Ref. Revision

© Stephen Taylor Architects All rights described in chapter IV of the Copyright Designs and Patents Act 1988 have been asserted.

**STEPHEN TAYLOR
ARCHITECTS**

**133 CURTAIN ROAD
LONDON EC2A 3BX**
E studio@stephentaylorarchitects.co.uk

**T 020 7729 1672
F 020 7729 1525**

0m 1m 5m 10m