


Proposed Ground Floor Plan

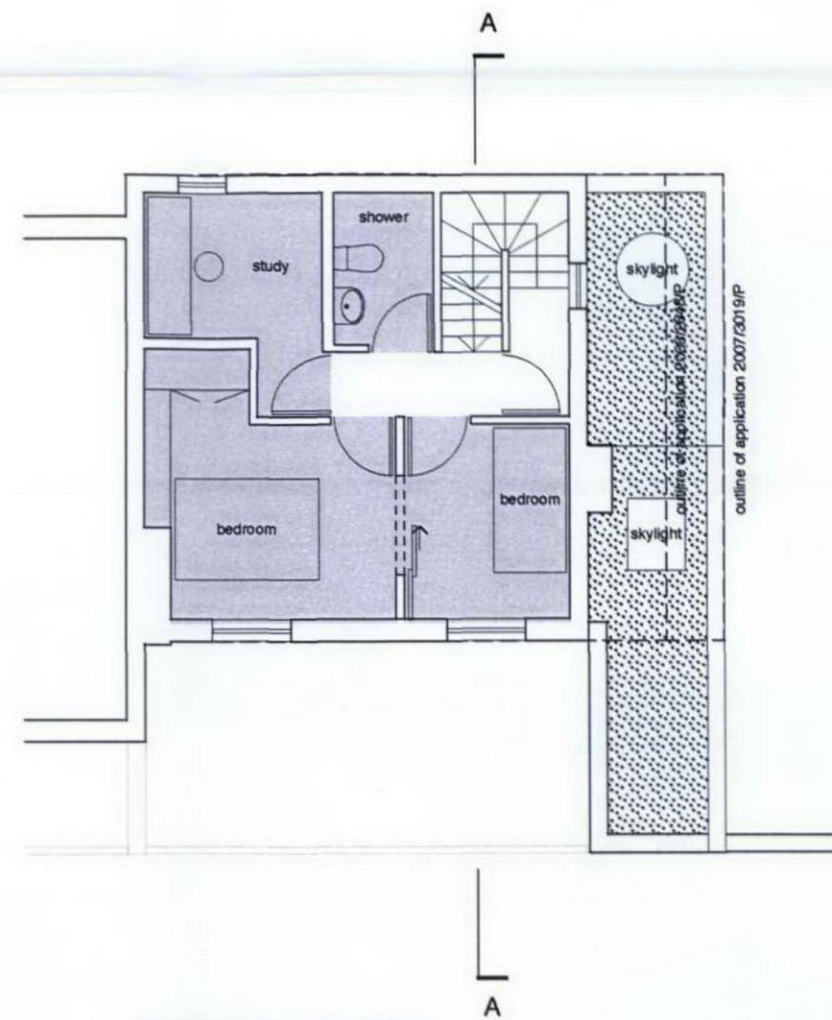

Proposed First Floor Plan

Project 28 Hartland Road, NW1

Drawing Title Proposed Ground and First Floor Plans

Date 07/06/07 Scale 1:100

Status PLANNING Project No. 155

Drawing No. 155/PL03/100 Drawn MS

Checked Approved

CAD Ref. Revision P3

© Stephen Taylor Architects All rights described in chapter IV of the Copyright Designs and Patents Act 1988 have been asserted.

**STEPHEN TAYLOR  
ARCHITECTS**

**133 CURTAIN ROAD  
LONDON EC2A 3BX**

E studio@stephentaylorarchitects.co.uk

**T 020 7729 1672**

**F 020 7729 1525**

0m 1m 5m 10m