


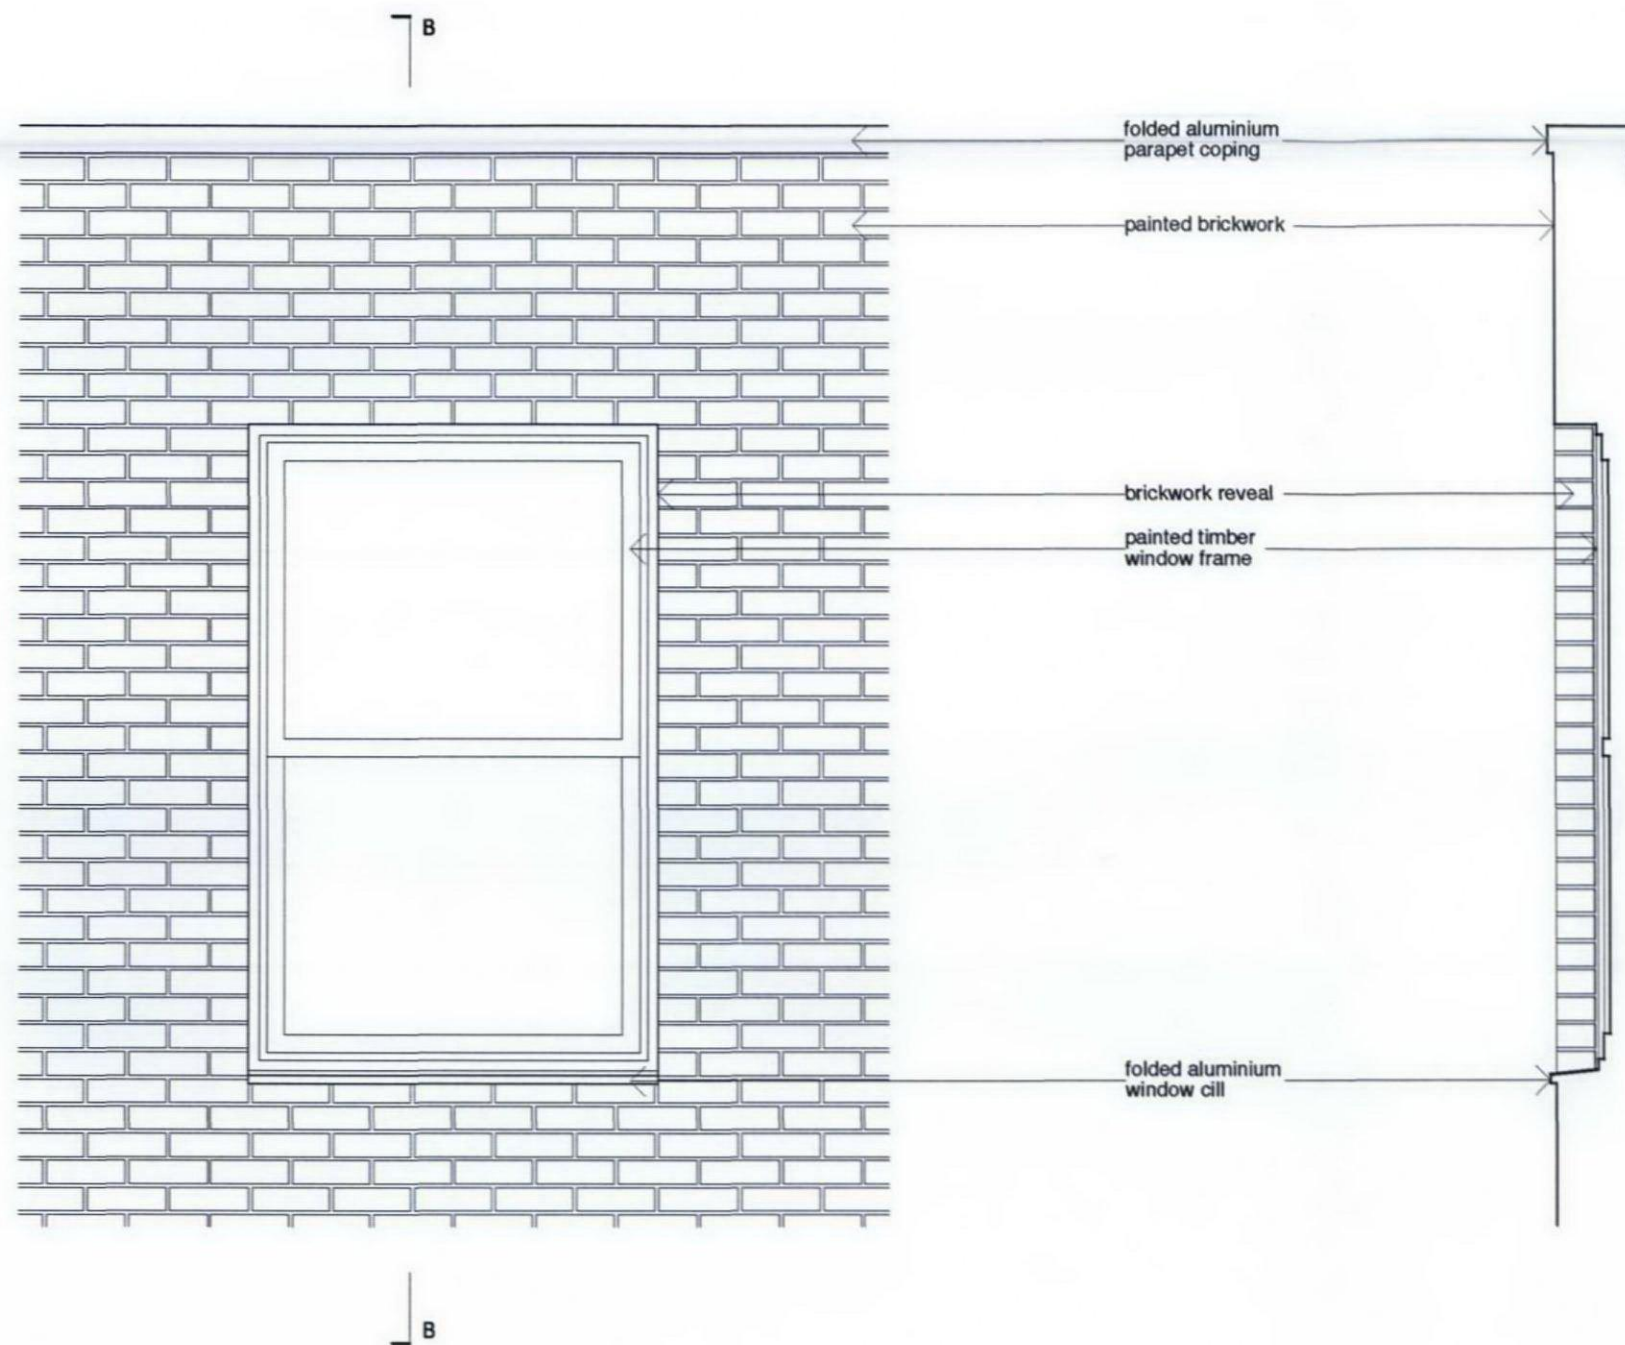

A ELEVATION
1:20

B SECTION BB
1:20

0m 0.2m 1m 2m



precedent for aluminium parapet coping

Project 28 Hartland Road

Drawing Title Proposed Front Elevation Details

Date Scale 1:20

Status PLANNING Project No. 155

Drawing No. 155/PL03/500 Drawn SH

Checked Approved

CAD Ref. Revision P3

© Stephen Taylor Architects All rights described in chapter IV of the Copyright Designs and Patents Act 1988 have been asserted.

**STEPHEN TAYLOR
ARCHITECTS**

**133 CURTAIN ROAD
LONDON EC2A 3BX**

E studio@stephentaylorarchitects.co.uk

T 020 7729 1672

F 020 7729 1525